


CODE NO.	ITEM	UNIT	TOTAL QUANTITY	CONSTRUCTION CODE		
				NHPP FUNDS		
				80% FED 20% STATE	80% FED 20% STATE	80% FED 20% STATE
				ROADWAY 0006 US 12	STRUCTURAL 0013 049-0167	STRUCTURAL 0013 049-0019
Z0001903	STRUCTURAL STEEL REMOVAL	POUND	5,515			5,515
Z0006014	BRIDGE DECK LATEX CONCRETE OVERLAY, 2 1/2 INCHES	SQ YD	6,126		5,331	795
Z0007400	BRIDGE SIDEWALK REPAIR (PARTIAL DEPTH)	SQ FT	12			12
Z0012130	BRIDGE DECK SCARIFICATION 3/4"	SQ YD	6,126		5,331	795
Z0012754	STRUCTURAL REPAIR OF CONCRETE (DEPTH EQUAL TO OR LESS THAN 5 INCHES)	SQ FT	294		213	81
Z0016002	DECK SLAB REPAIR (FULL DEPTH, TYPE II)	SQ YD	11.0		7.4	3.6
Z0030850	TEMPORARY INFORMATION SIGNING	SQ FT	127	127		
Z0048665	RAILROAD PROTECTIVE LIABILITY INSURANCE	L SUM	1	1		
Ø Z0076600	TRAINEES	HOUR	500	500		
Ø Z0076604	TRAINEES TRAINING PROGRAM GRADUATE	HOUR	500	500		

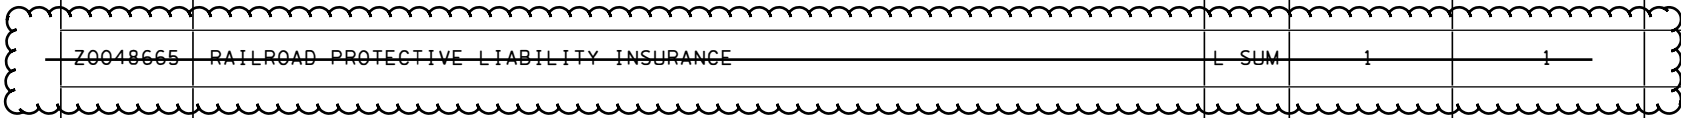

REV. 10-23-2018

Ø 0042 * = SPECIALTY ITEMS

MODEL: D:\p\m\c\184-001397-1\184-001397-1.dgn

CHASTAIN & ASSOCIATES LLC
CONSULTING ENGINEERS
184-001397

USER NAME = jpong	DESIGNED - JKP	REVISED -
	DRAWN - DMW	REVISED -
PLOT SCALE = 0.1667' / 1" =	CHECKED - SPF	REVISED -
PLOT DATE = 8/16/2018	DATE - 07-13-2018	REVISED -

STATE OF ILLINOIS
DEPARTMENT OF TRANSPORTATION

US ROUTE 12 OVER NIPPERSINK
SUMMARY OF QUANTITIES

SCALE: SHEET 5 OF 5 SHEETS STA. TO STA.

F.A.P. RTE.	SECTION	COUNTY	TOTAL SHEETS	SHEET NO.
334	117B-BR-1	LAKE	54	7
CONTRACT NO. 60R79				
ILLINOIS FED. AID PROJECT				