




5 TYPICAL STEEP (2:1) SLOPE GROUDED BOULDER DETAIL
NOT TO SCALE

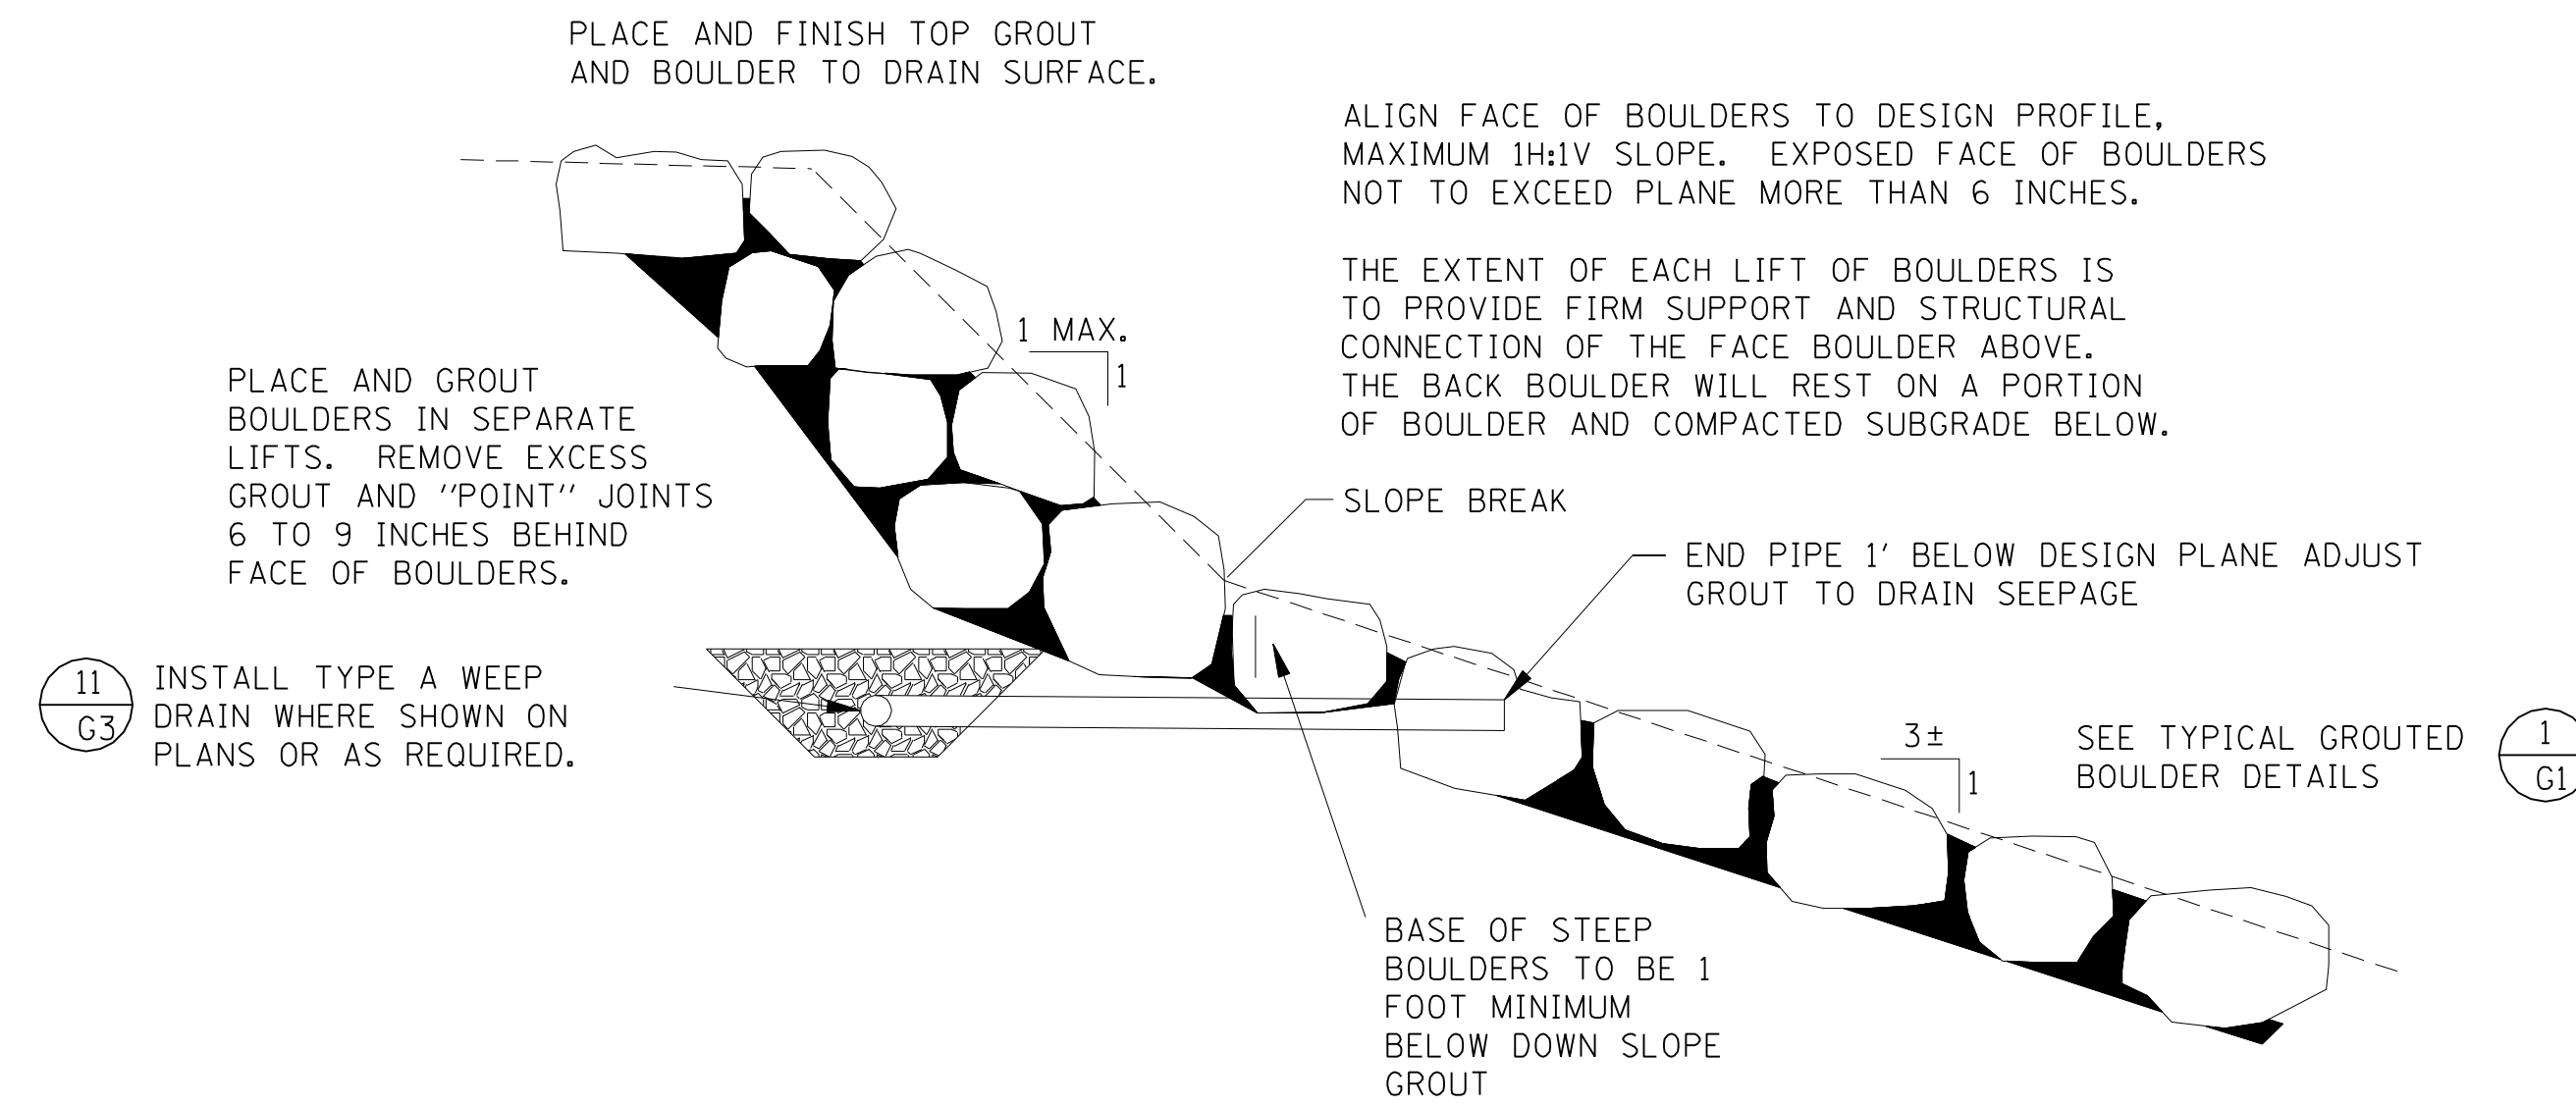

6 TYPICAL STACKED GROUDED BOULDER DETAIL (2H:1V TO 1H:1V)
NOT TO SCALE

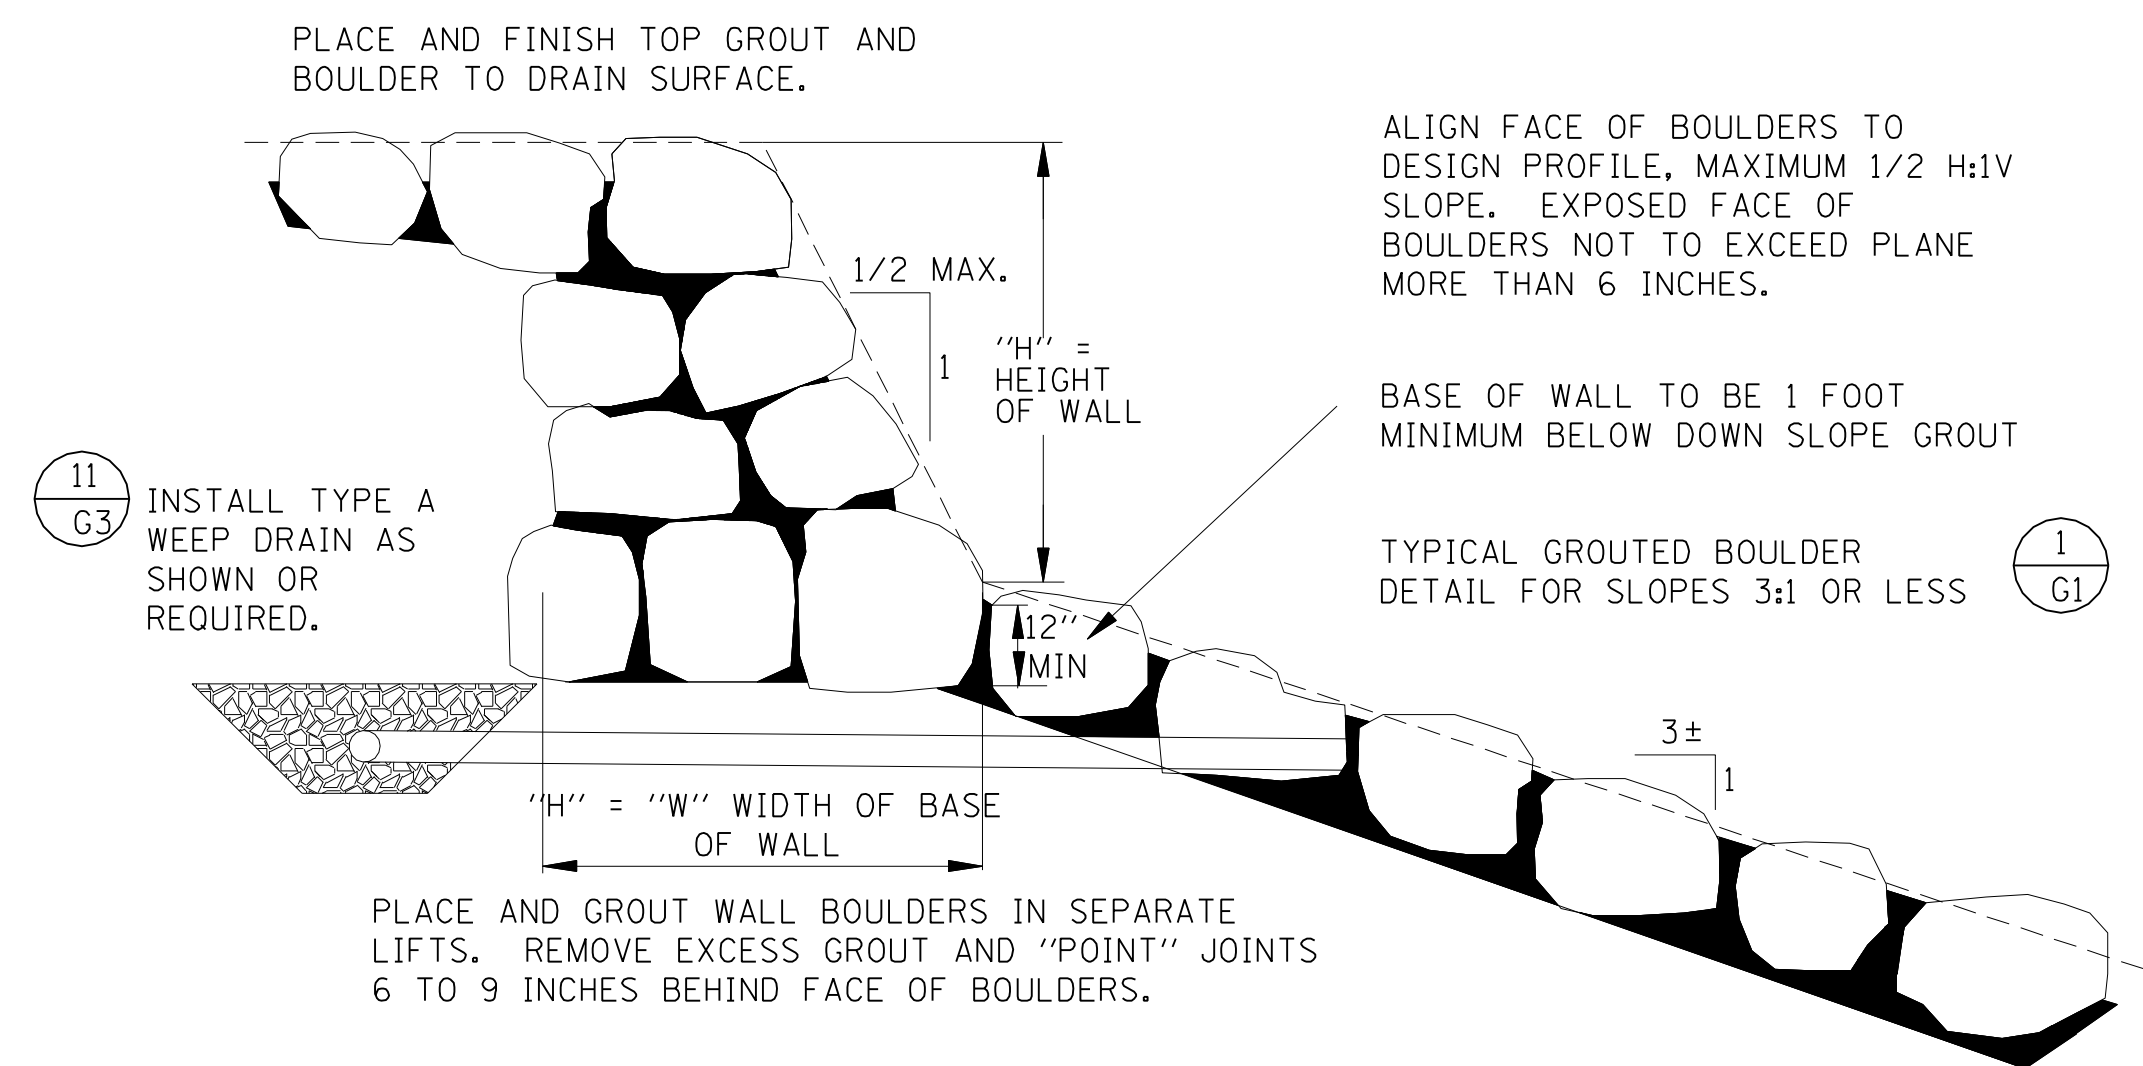

7 TYPICAL GROUDED BOULDER WALL (STEEPER THAN 1H:1V) DETAIL
NOT TO SCALE

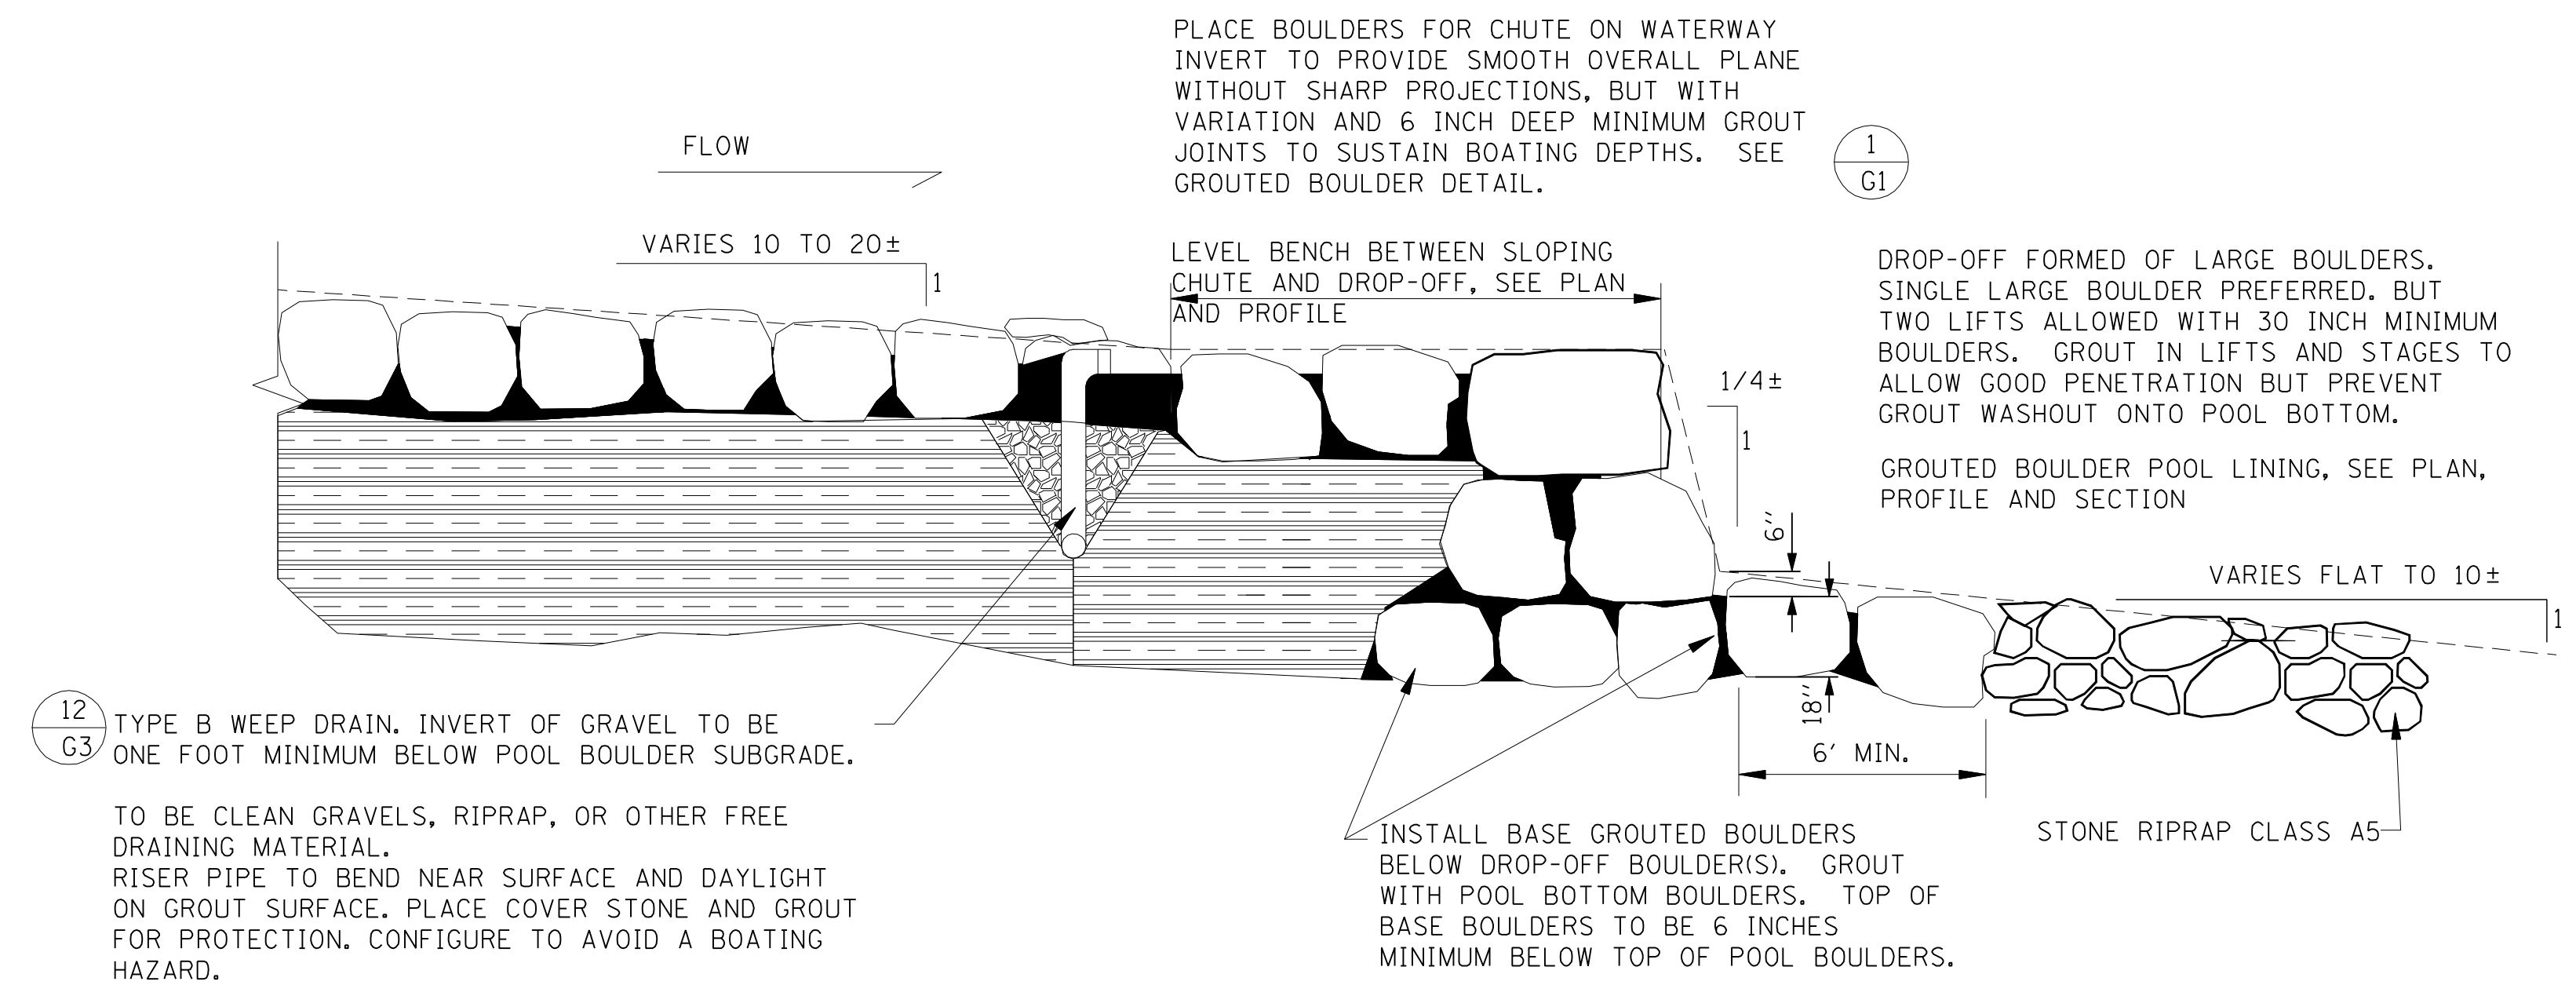

8 TYPICAL GROUDED BOULDER CHUTE OR WATERWAY DROPOFF DETAIL
NOT TO SCALE

Designed By JPR Checked By TKL
 Drawn By JPR Checked By TKL
 10/09/2007 4:49:37 PM S:\DOCUMENT\02348801\CIVIL\DCN\DET00RBW.DGN