


STATE OF ILLINOIS
DEPARTMENT OF TRANSPORTATION


ROUTE NO.	SECTION	COUNTY	SHEET NO.	SHEET TOTAL
F.A.P. 368	1919 VB-R-1	Cook	47	17
FILE/ROAD DIST. NO. 7	ILLINOIS	FED. AID PROJECT-		

Contract # 60C11

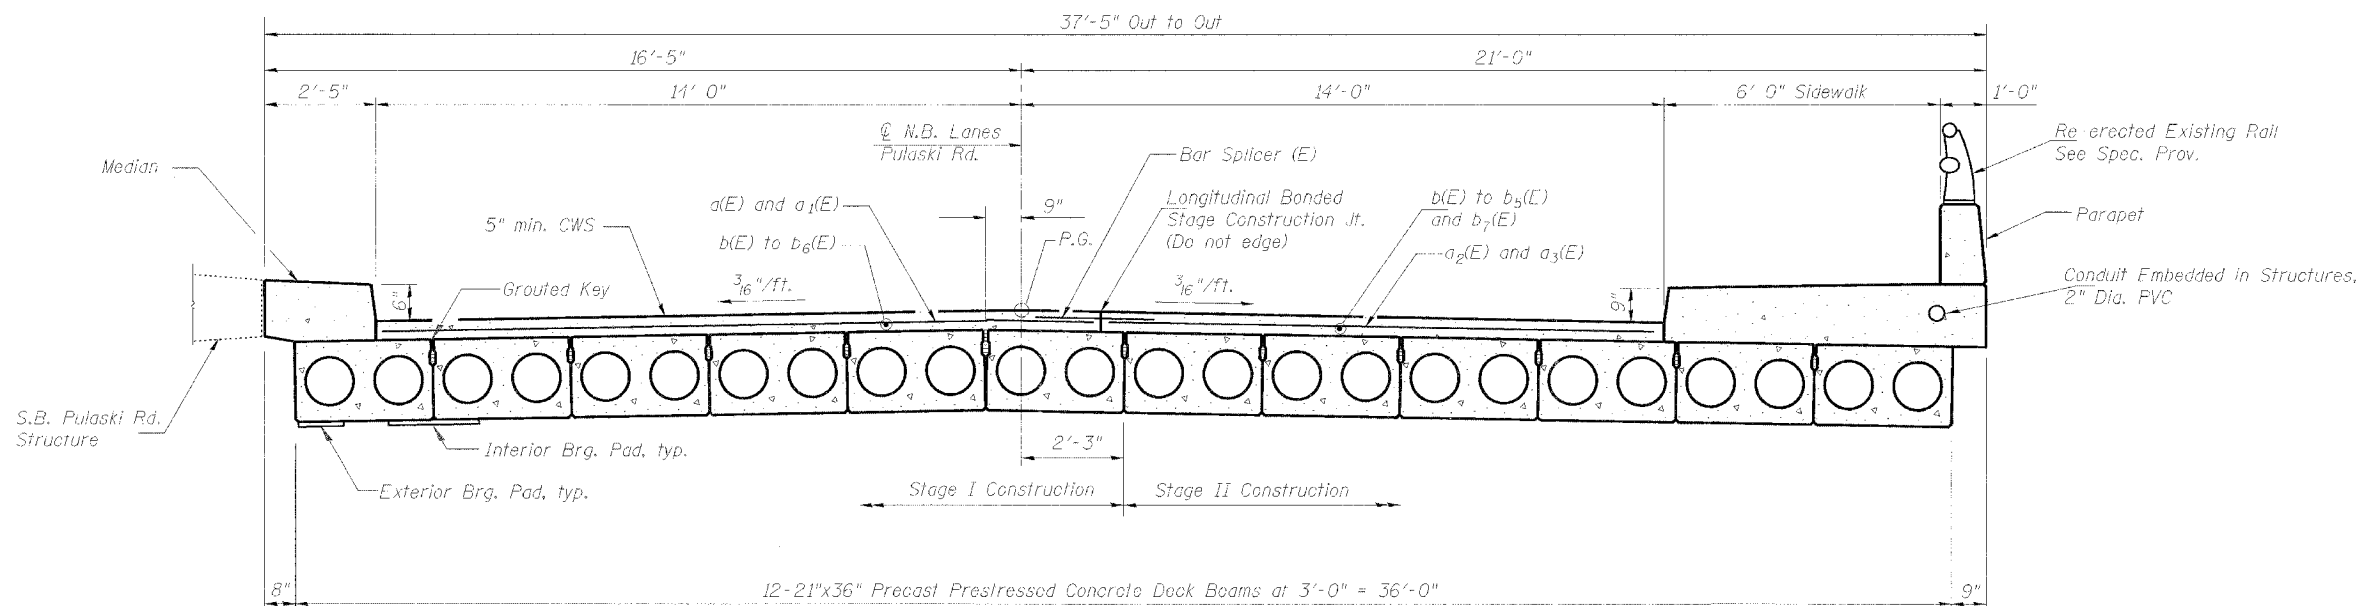

CROSS SECTION

Span 1, Span 4, Span 5, Span 6, and Span 7
(Looking North)

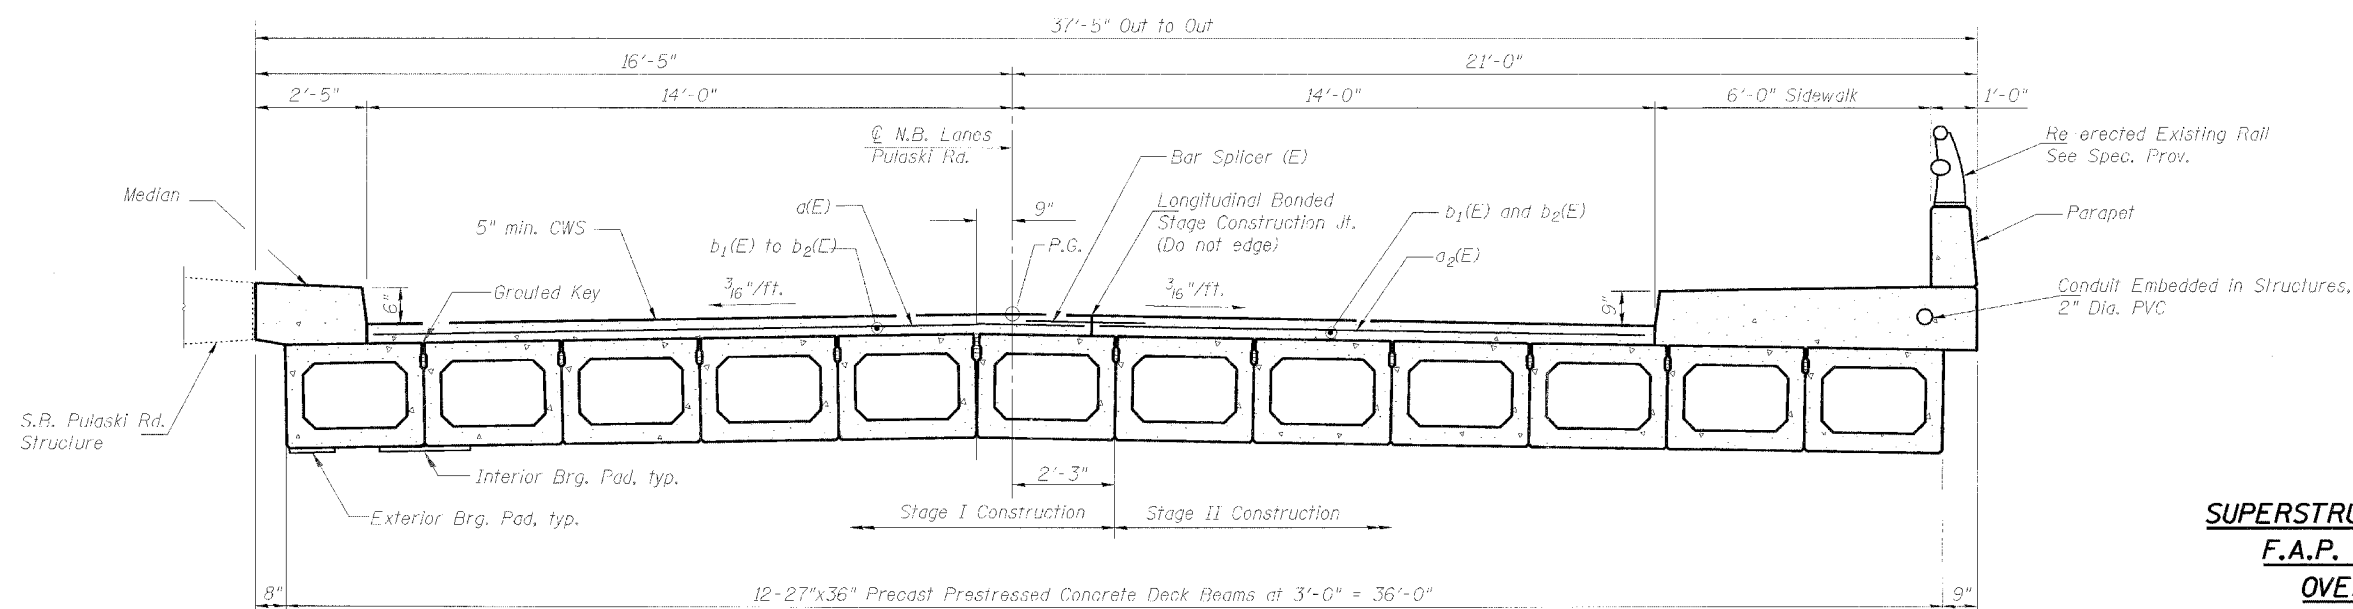

CROSS SECTION

Span 2 and Span 3
(Looking North)

DESIGNED	DDB
CHECKED	LLV
DRAWN	MGM
CHECKED	DDB

SUPERSTRUCTURE CROSS SECTIONS
F.A.P. 368 (PULASKI ROAD)
OVER BRC RAILROAD,
SECTION 1919 VB-R-1,
COOK COUNTY, STA. 17+81.60
STRUCTURE NO. 016-1020

STS Consultants
111 NE Jefferson Ave.
Peoria, Illinois 61602
Ph: (309) 676-8464
FAX: (309) 676-8445
IL Design Firm Reg. No. 184-001518