


STATE OF ILLINOIS  
DEPARTMENT OF TRANSPORTATION

ROUTE NO. F.A.P. 368	SECTION 1919 VB-R-1	COUNTY Cook	SHEET NO. 47	SHEET NO. 18 28 SHEETS
FED. ROAD DIST. NO. 7		ILLINOIS MIL. AID PROJECT		


Contract # 60C11

CONCRETE WEARING SURFACE THICKNESS TABLE


Location	☉ Brg. S. Abut.	☉ Span #1	☉ Pier #1	☉ Span #2	☉ Pier #2	☉ Span #3	☉ Pier #3	☉ Span #4	☉ Pier #4	☉ Span #5	☉ Pier #5	☉ Span #6	☉ Pier #6	☉ Span #7	☉ Brg. N. Abut.
14' Left of ☉ Roadway	6 1/8"	5 5/8"	6 1/8"	6"	6 5/8"	6 1/8"	5 1/4"	5"	5 5/8"	5 1/2"	5 3/4"	5 3/8"	6"	5 3/8"	5 3/4"
☉ Rdwy. (Profile Grade)	6"	5 1/2"	6 1/8"	6"	6 3/8"	6"	5 1/8"	5"	5 3/4"	5 5/8"	6"	5 5/8"	6 1/4"	5 5/8"	6"
CWS Stage Constr. It	6 1/4"	5 3/4"	6 3/8"	6 1/4"	6 7/8"	6 3/8"	5 1/4"	5 1/8"	6 1/8"	6"	6 3/8"	6"	6 3/8"	6"	6 3/8"
14' Right of ☉ Roadway	6 1/4"	5 3/4"	6 1/4"	6 1/8"	6 3/4"	6 1/4"	5 1/4"	5"	5 3/4"	5 5/8"	5 7/8"	5 1/2"	6 1/8"	5 3/8"	5 3/4"

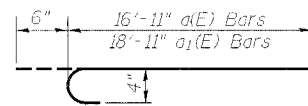

a1(E) AND a1(E) BARS

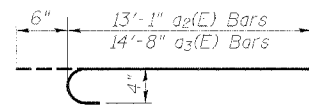


a2(E) AND a3(E) BARS

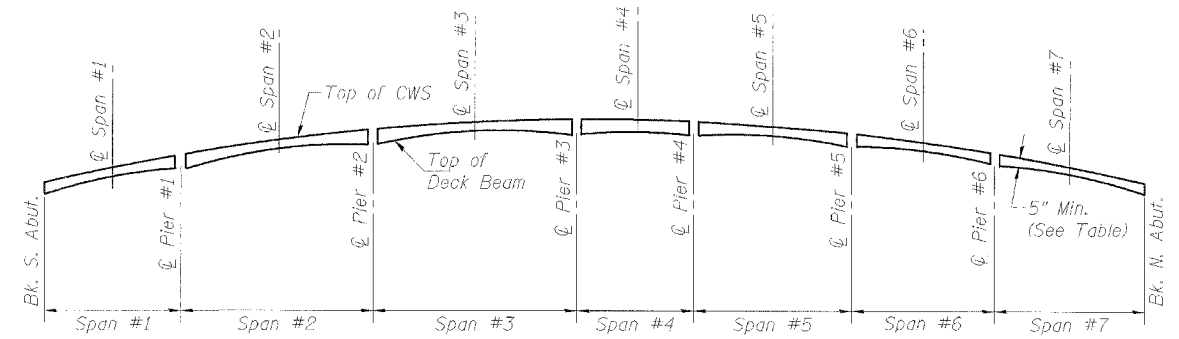

CONCRETE WEARING SURFACE PROFILE

See Table for Location and Thickness

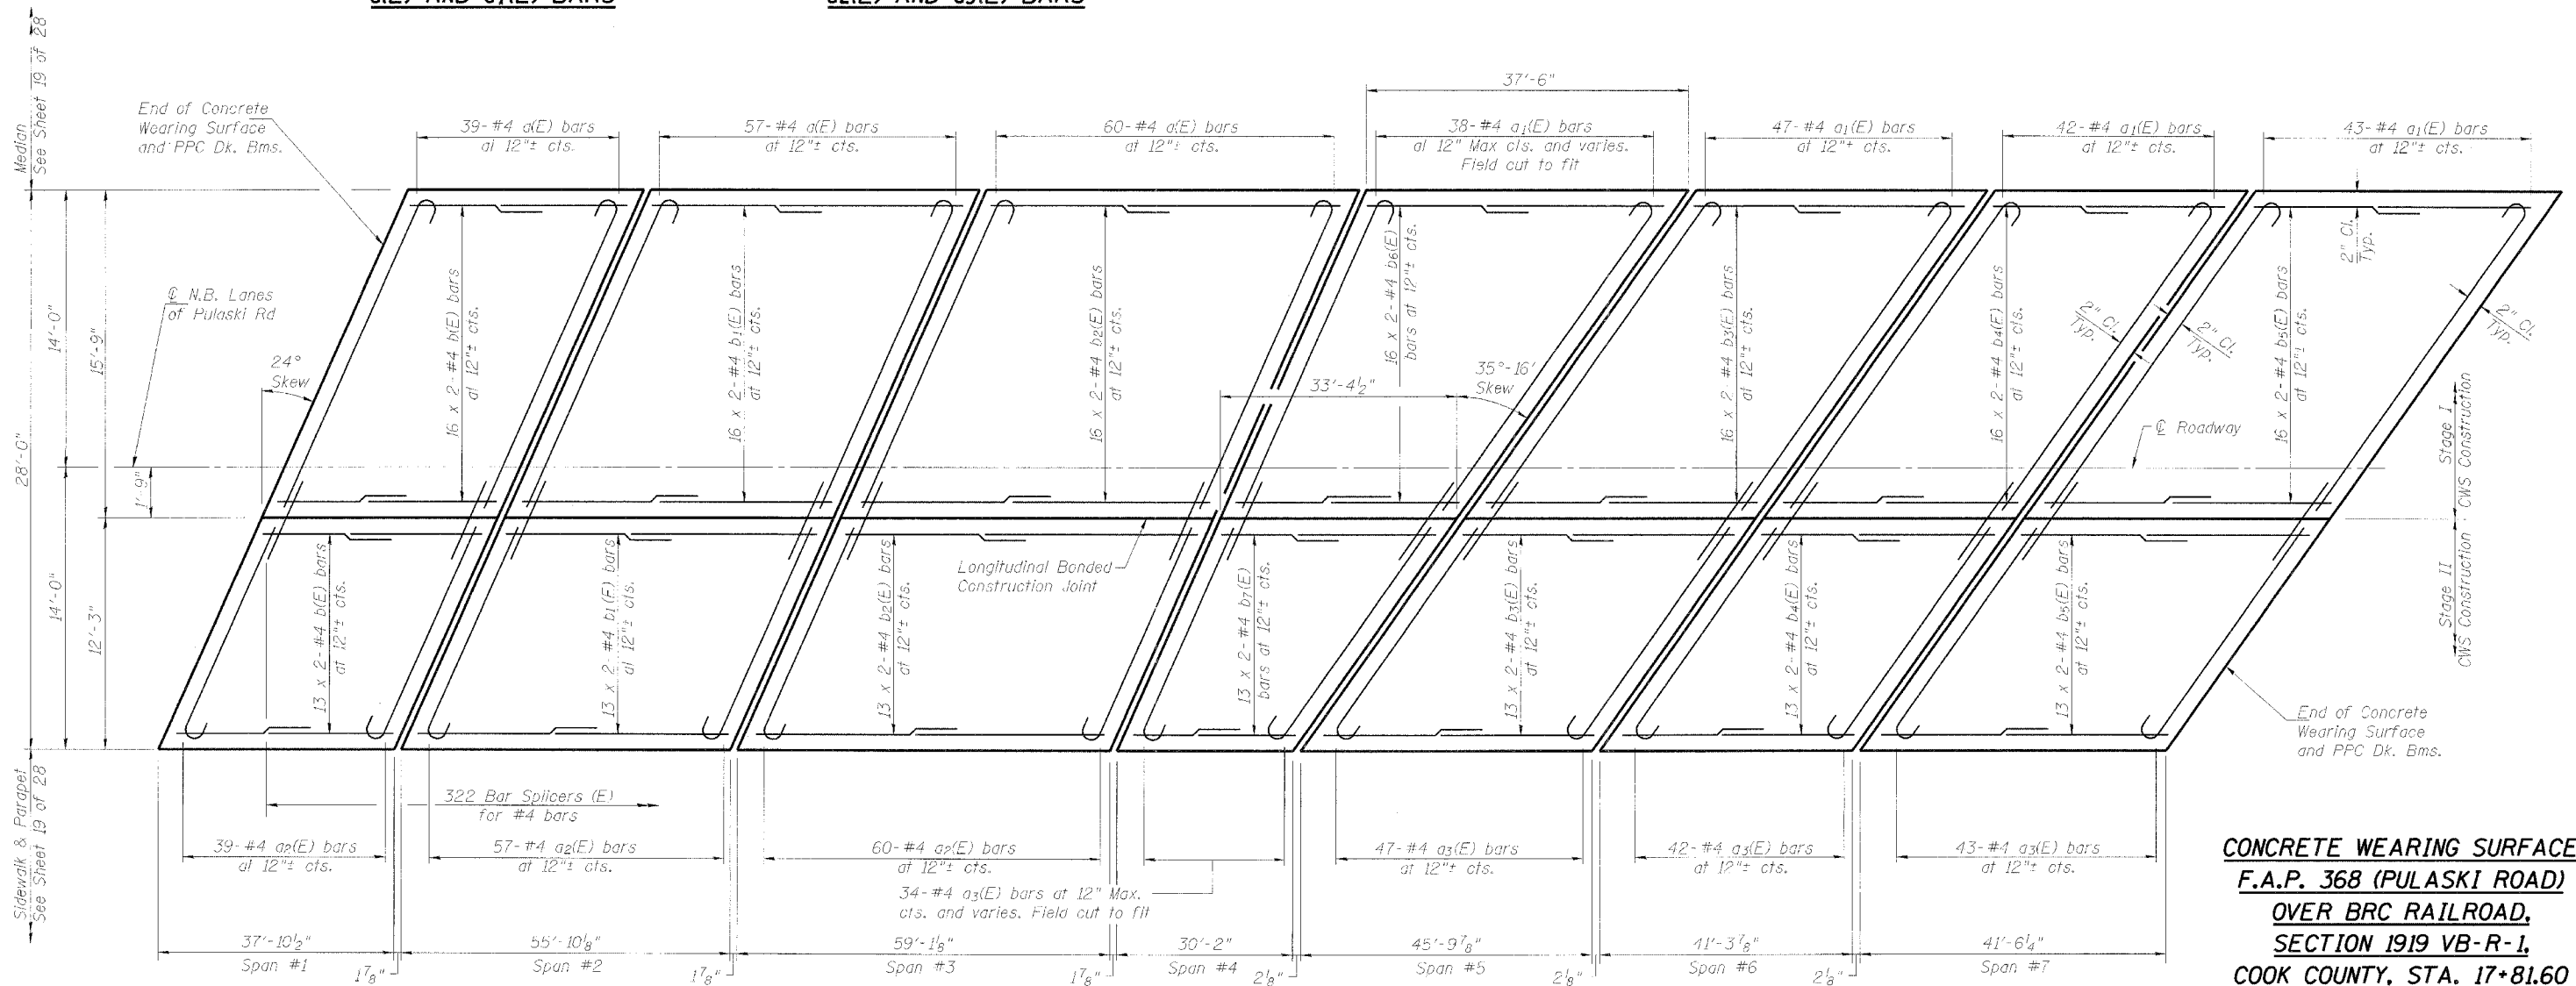

CONCRETE WEARING SURFACE PLAN

DESIGNED	GDB
CHECKED	LLV
DRAWN	MGH
CHECKED	DDH

BAR LAPS  
#4 bars - 1'-4"

CONCRETE WEARING SURFACE  
F.A.P. 368 (PULASKI ROAD)  
OVER BRC RAILROAD,  
SECTION 1919 VB-R-1,  
COOK COUNTY, STA. 17+81.60  
STRUCTURE NO. 016-1020

**STS Consultants**  
111 NE Jefferson Ave.  
Peoria, Illinois 61602  
Ph(309)676-8464  
FAX(309)676-5445  
IL Design Firm Reg. No. 184-001518