


ILLINOIS ROUTE 59
STAGES 1 & 2

FA. WTS.	SECTION	COUNTY	TOTAL SHEETS	SHEET NO.
338	114 BY-R-1	WILL	139	127
STA. 3212+00		TO STA. 3214+00		
FED. ROAD DIST. NO.		ILLINOIS	FED. AID PROJECT	
CONTRACT NO. 60C19				

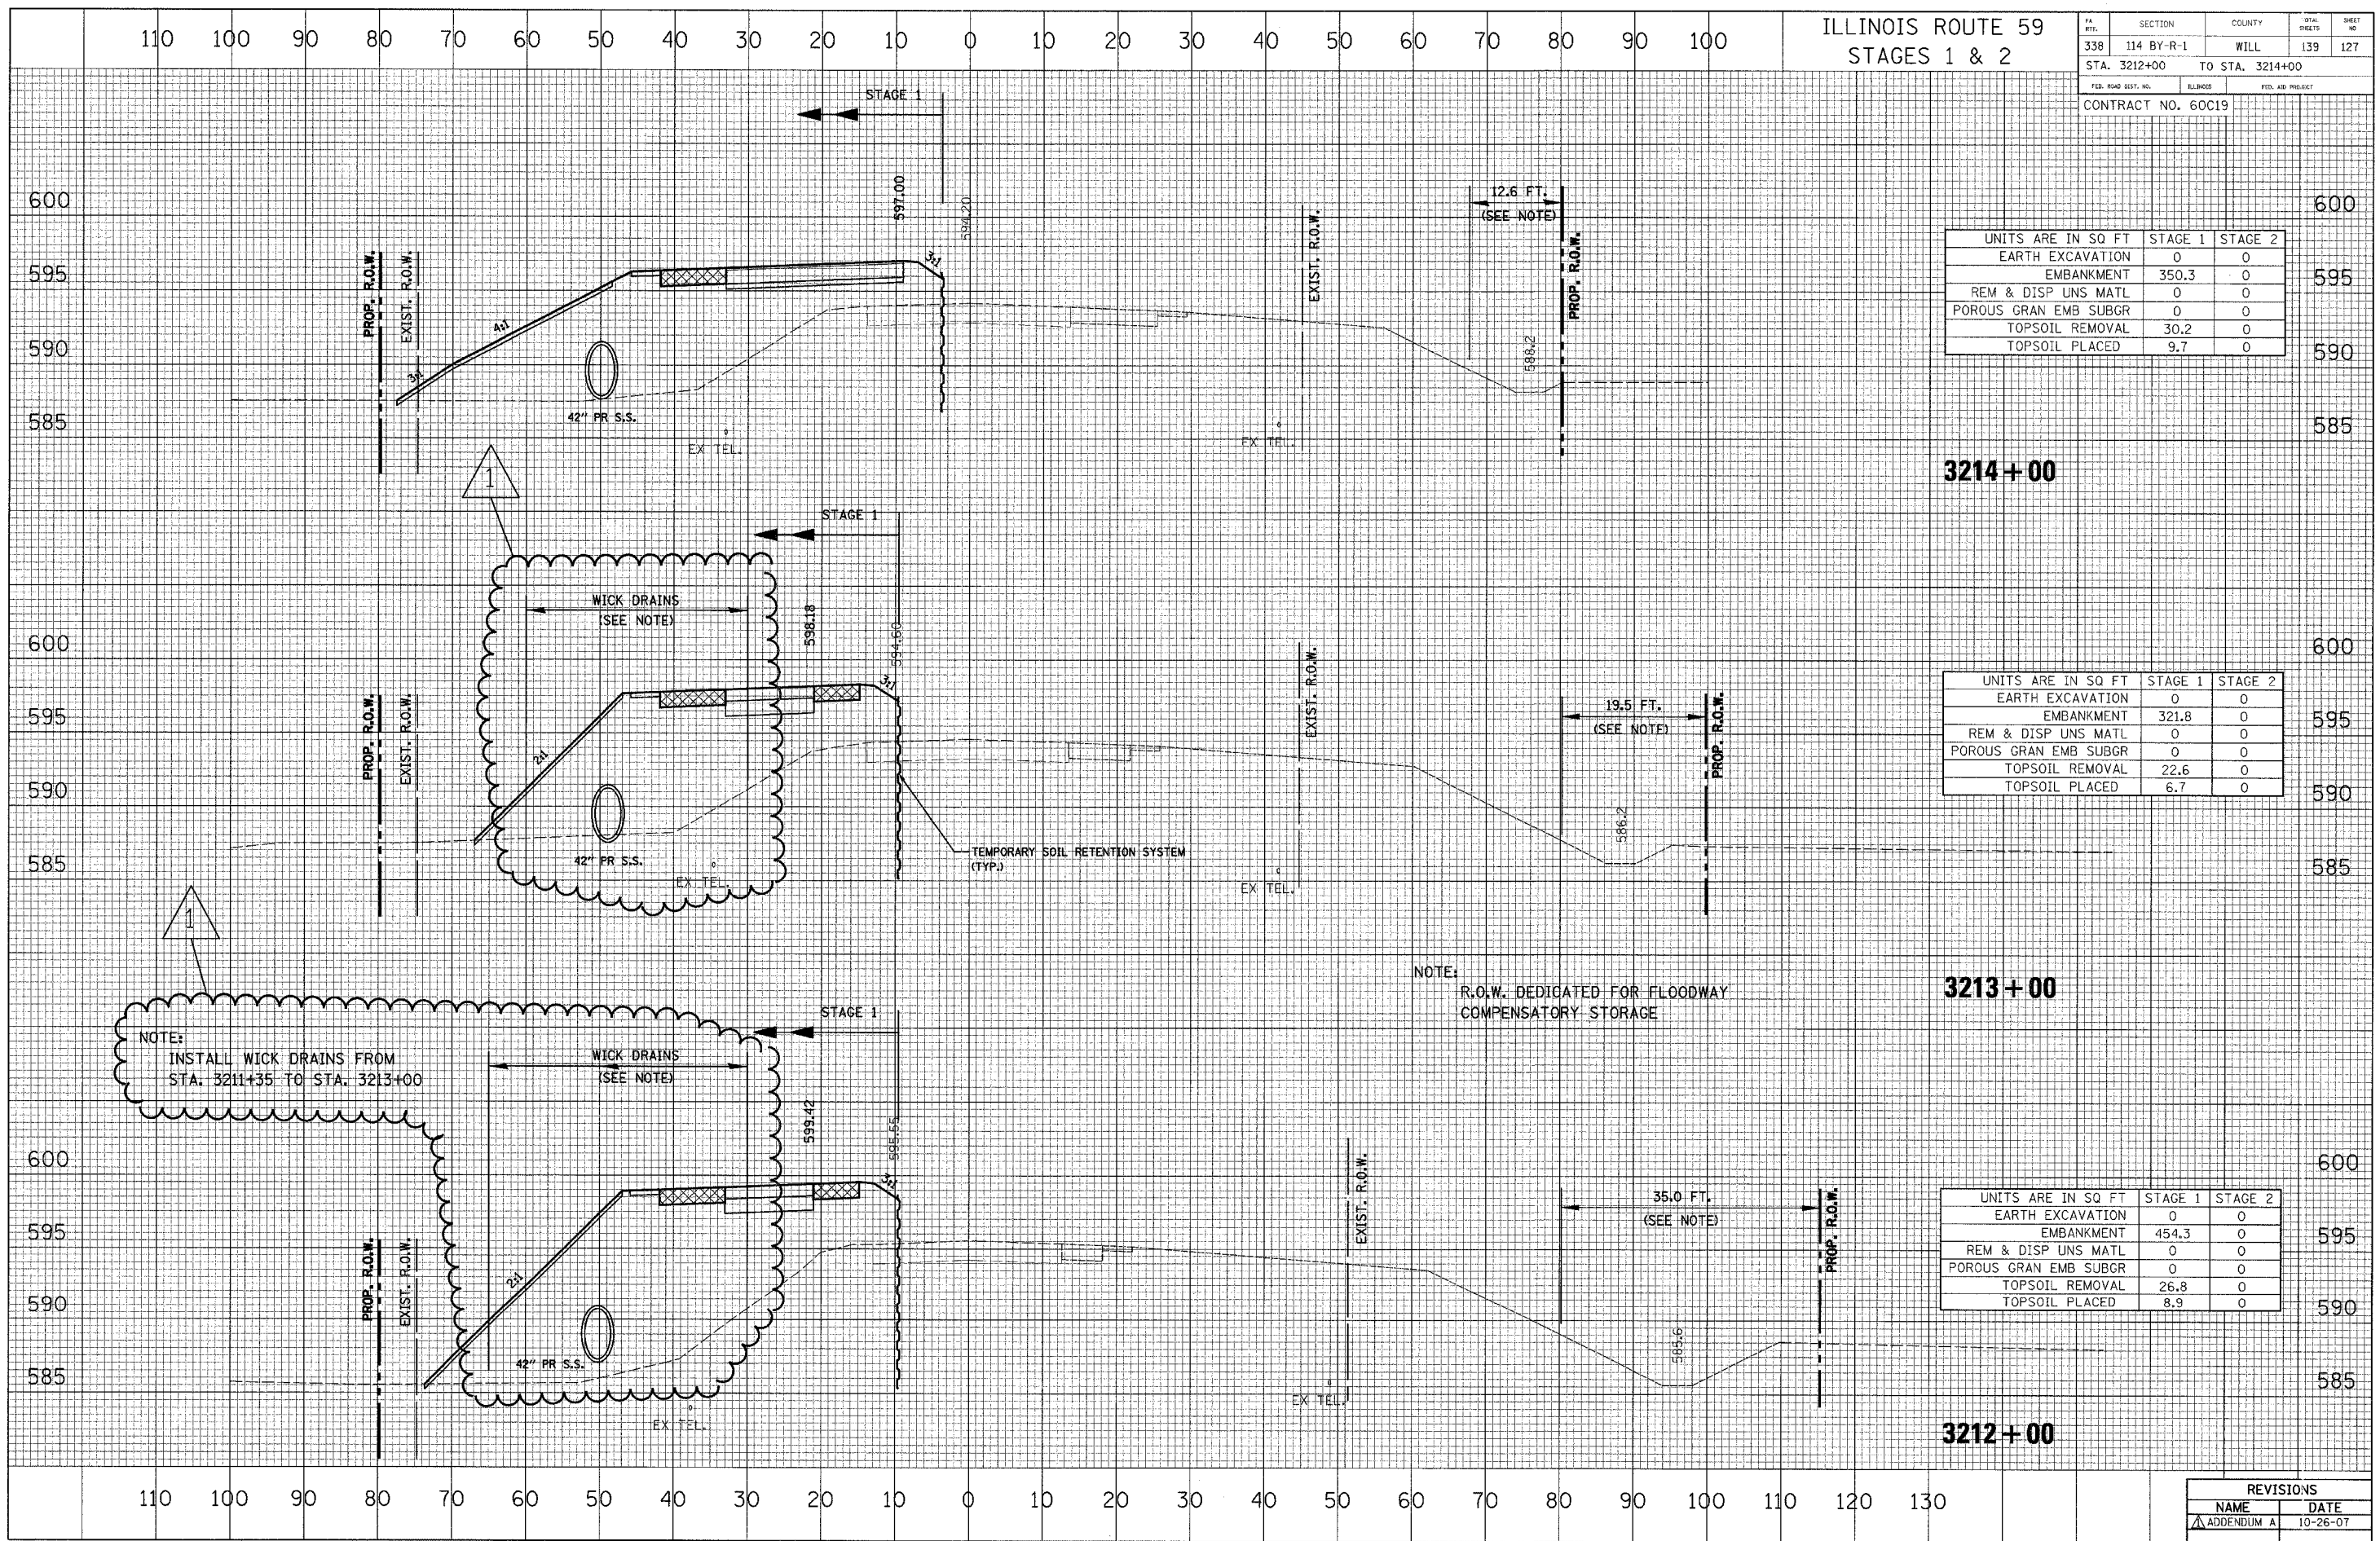

UNITS ARE IN SQ FT	STAGE 1	STAGE 2
EARTH EXCAVATION	0	0
EMBANKMENT	350.3	0
REM & DISP UNS MATL	0	0
POROUS GRAN EMB SUBGR	0	0
TOPSOIL REMOVAL	30.2	0
TOPSOIL PLACED	9.7	0

UNITS ARE IN SQ FT	STAGE 1	STAGE 2
EARTH EXCAVATION	0	0
EMBANKMENT	321.8	0
REM & DISP UNS MATL	0	0
POROUS GRAN EMB SUBGR	0	0
TOPSOIL REMOVAL	22.6	0
TOPSOIL PLACED	6.7	0

UNITS ARE IN SQ FT	STAGE 1	STAGE 2
EARTH EXCAVATION	0	0
EMBANKMENT	454.3	0
REM & DISP UNS MATL	0	0
POROUS GRAN EMB SUBGR	0	0
TOPSOIL REMOVAL	26.8	0
TOPSOIL PLACED	8.9	0

NOTE:
R.O.W. DEDICATED FOR FLOODWAY
COMPENSATORY STORAGE

NOTE:
INSTALL WICK DRAINS FROM
STA. 3211+35 TO STA. 3213+00

CROSS SECTION SURVEYED BY DATE
PLOTTED BY
CHECKED BY
NOTE BOOK NO.
RT. OF WAY CHECKED BY
CADD FILE NAME

CROSS SECTION SURVEYED BY DATE
PLOTTED BY
CHECKED BY
NOTE BOOK NO.
RT. OF WAY CHECKED BY
CADD FILE NAME

REVISIONS	
NAME	DATE
ADDENDUM A	10-26-07