


F.A.P. RTE.	SECTION	COUNTY	TOTAL SHEETS	SHEET NO.
* 2007-014DM	LAKE&DU	PAGE	18	8
STA.		TO STA.		
FED. ROAD DIST. NO.	ILLINOIS	FED. AID PROJECT		
* F.A.P. 337 F.A.P. 432 F.A.P. 870		CONTRACT NO. 60C51		

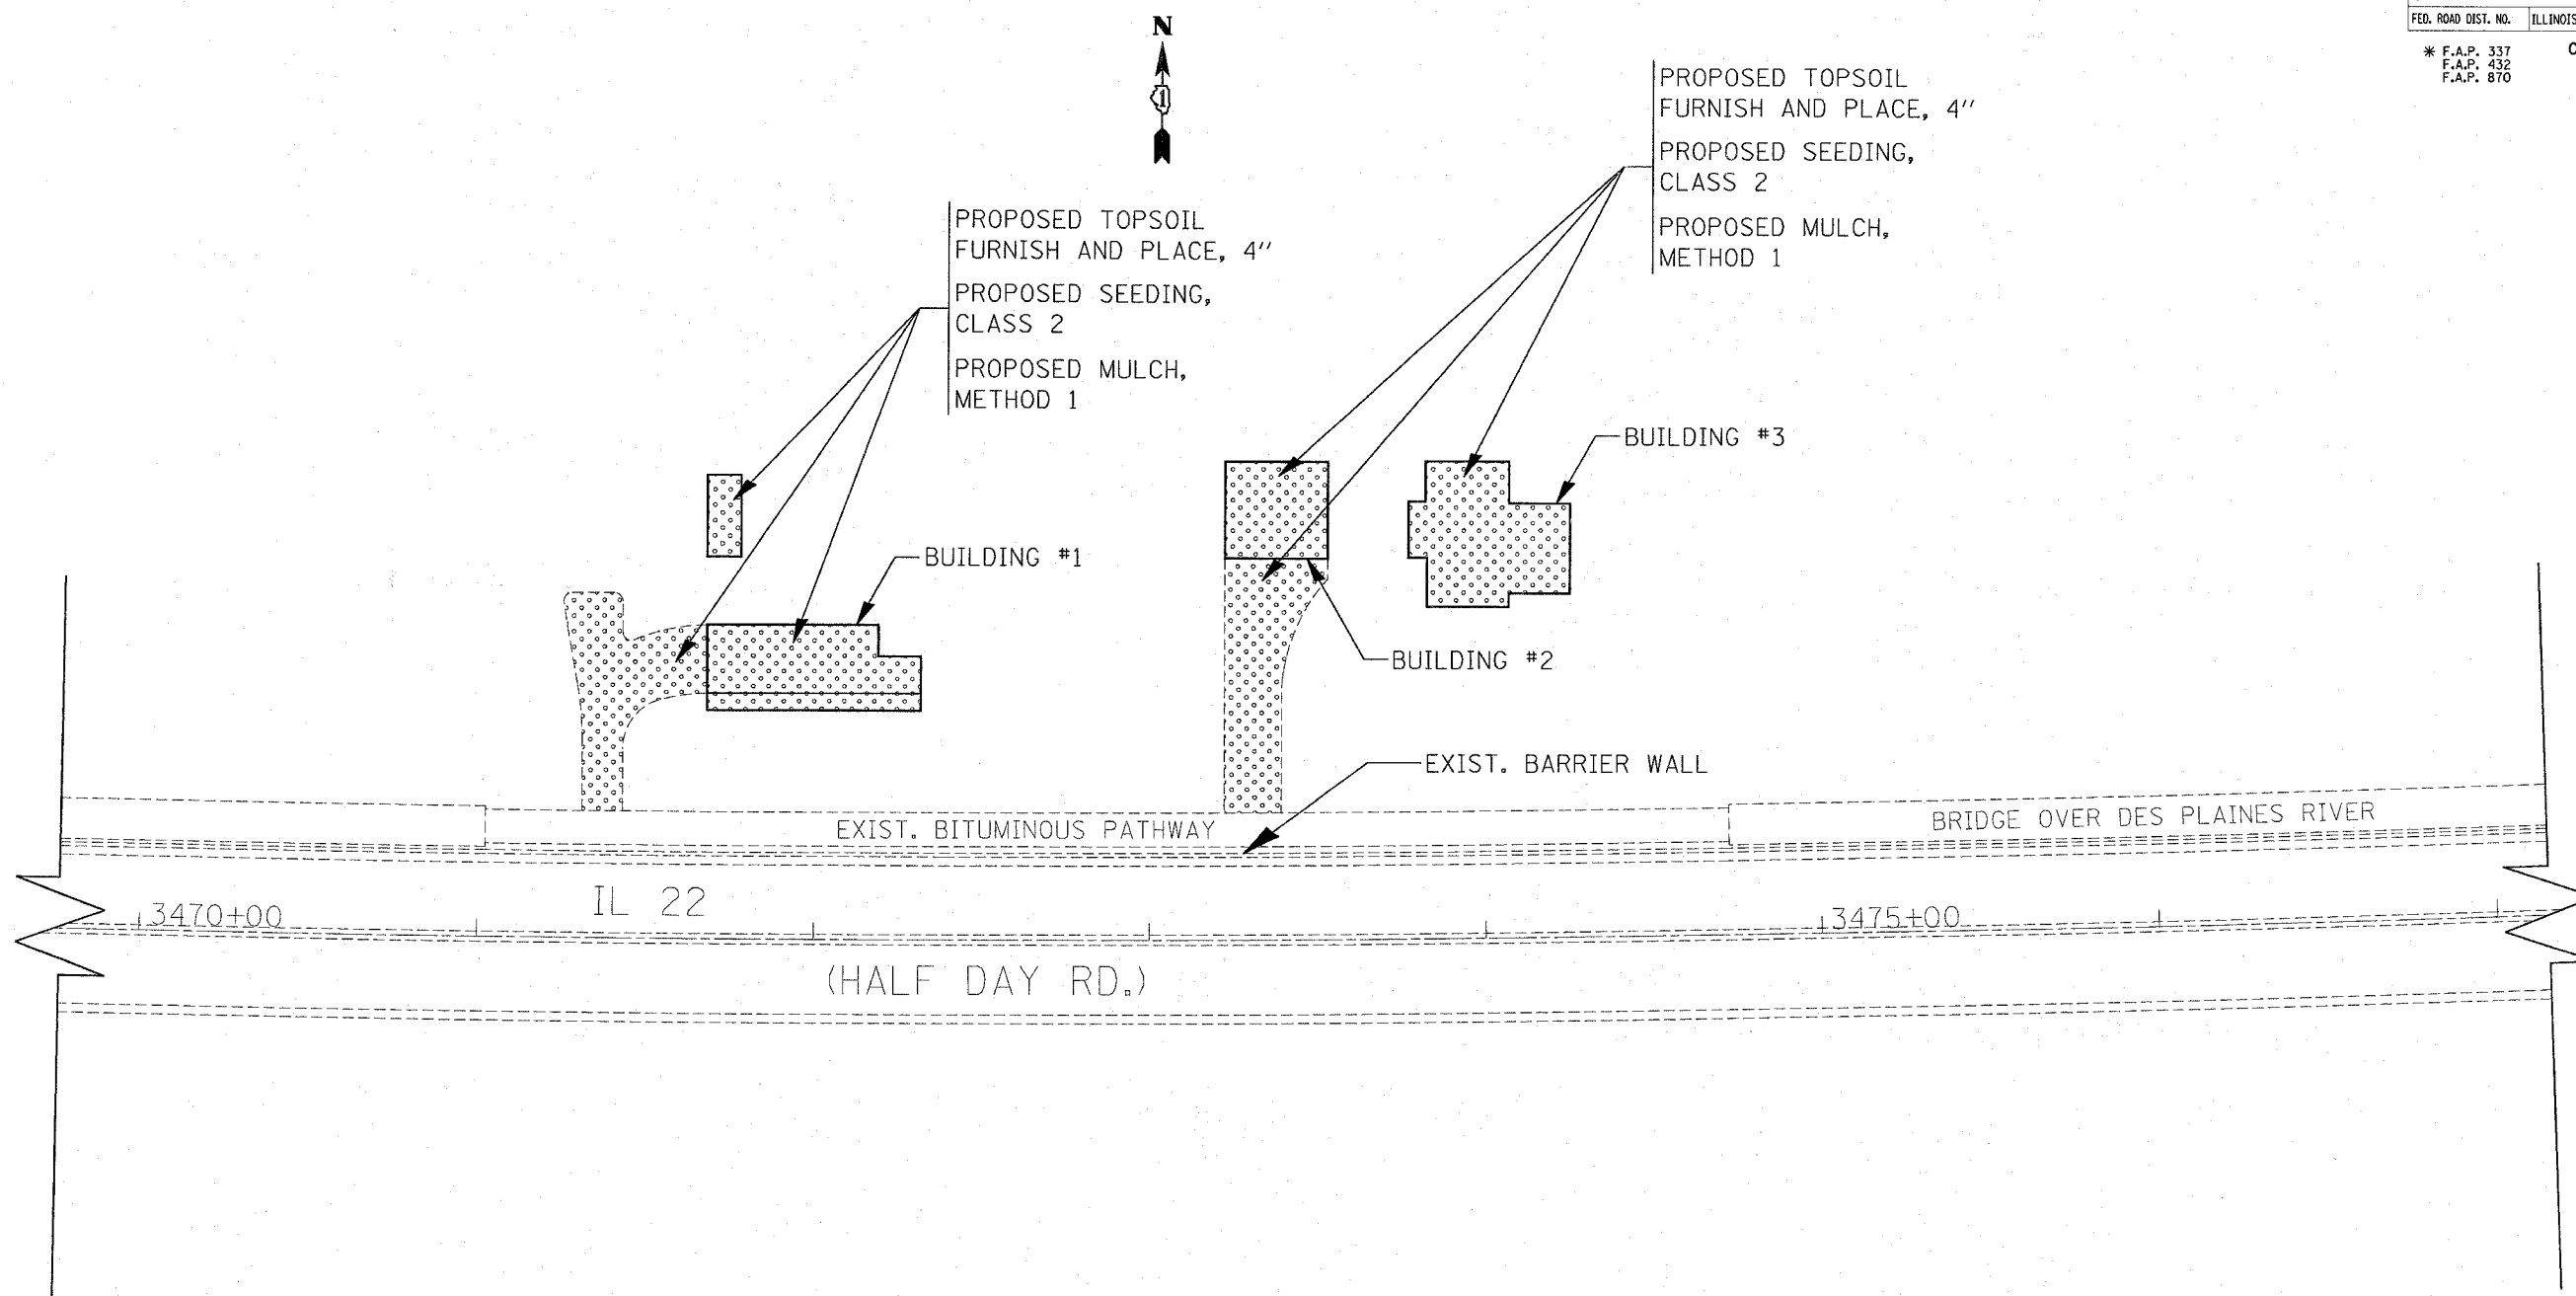

REVISIONS	
NAME	DATE

ILLINOIS DEPARTMENT OF TRANSPORTATION
 LANDSCAPING PLAN
 LOCATION 1:
 F.A.P. RTE. 337/ IL. 22 (HALF DAY RD.)
 AT 14736 AND 14746 HALF DAY RD.

SCALE: VERT. _____
 HORIZ. _____
 DATE _____

DRAWN BY: P. STEED
 CHECKED BY _____