
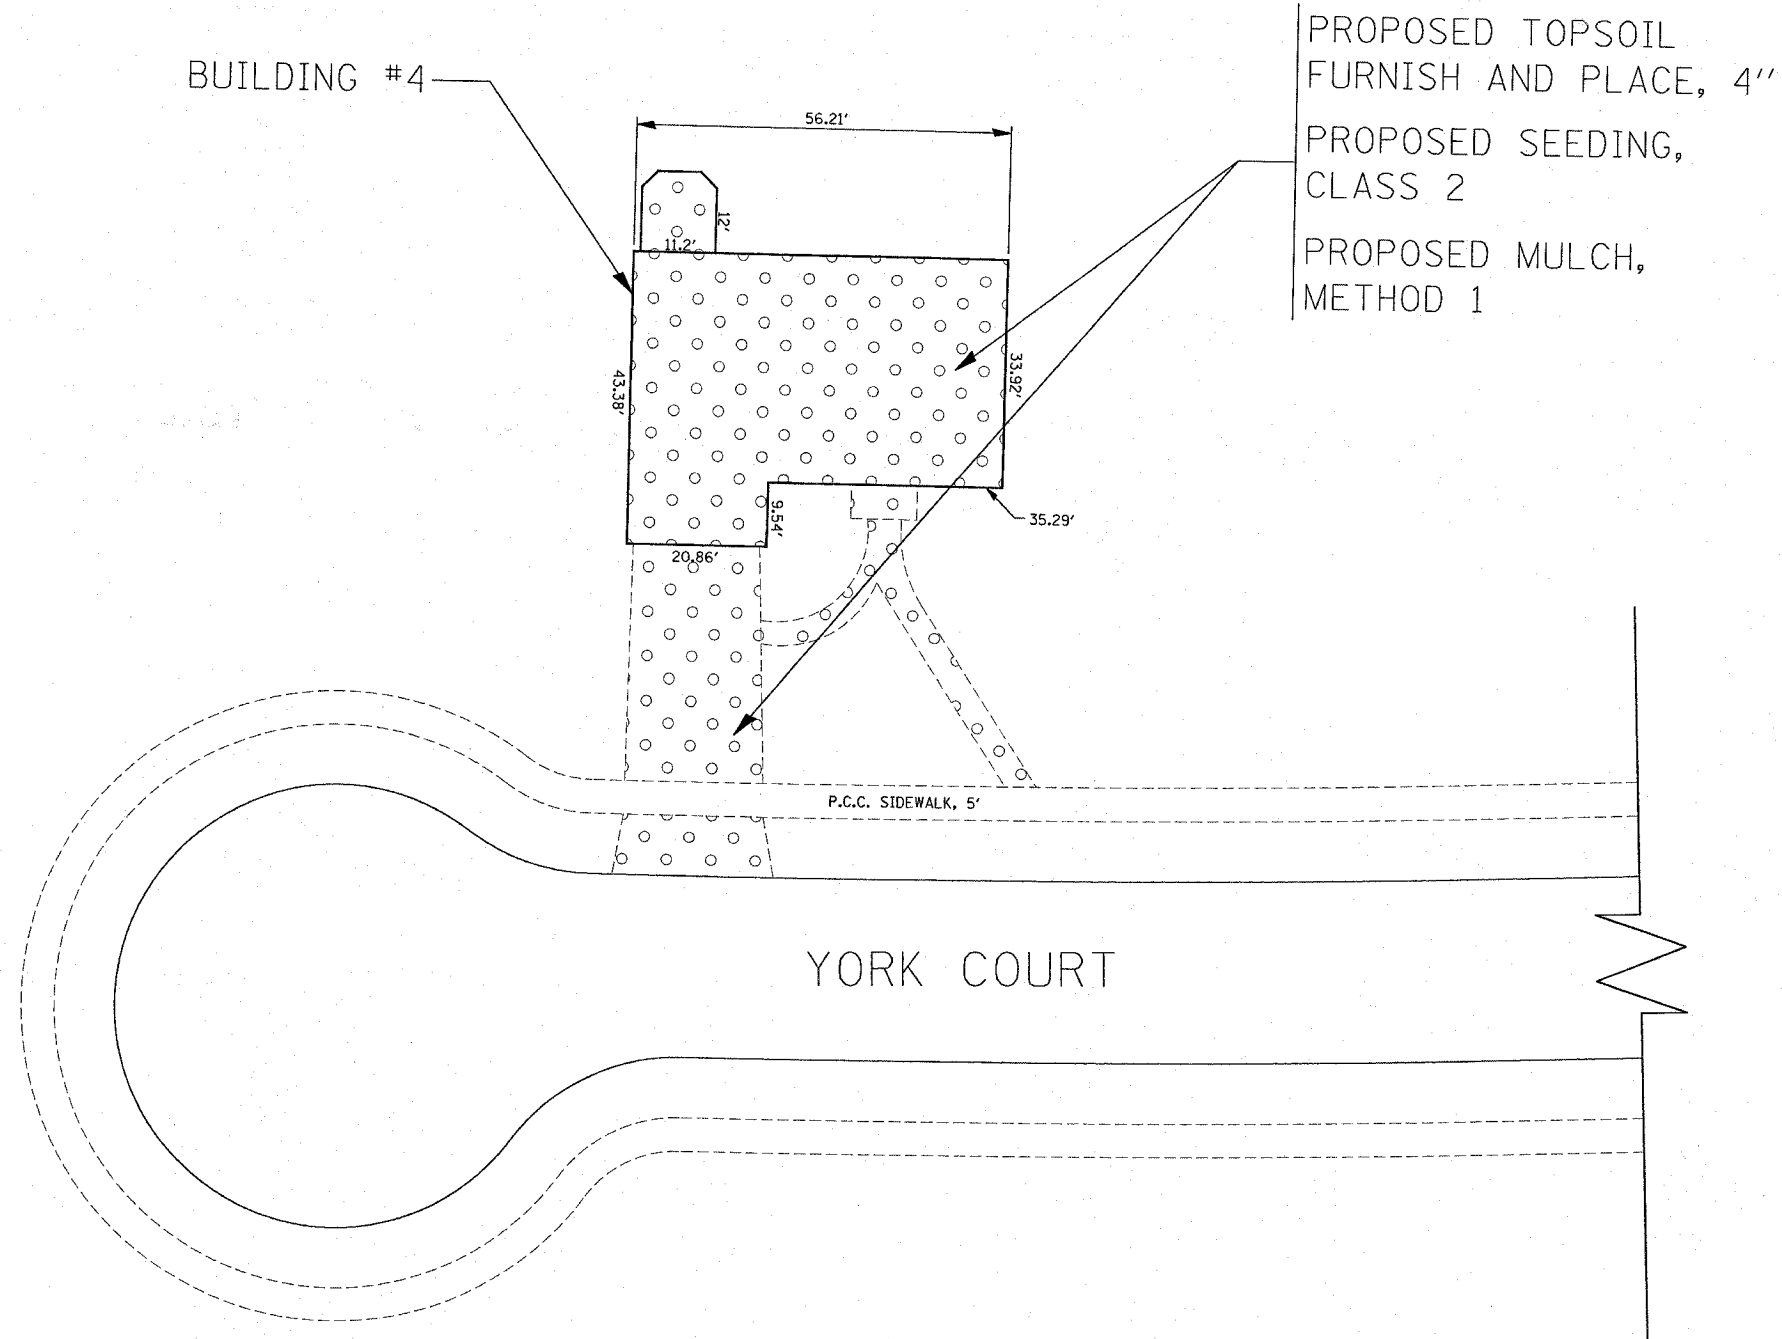


F.A.P. RTE.	SECTION	COUNTY	TOTAL SHEETS	SHEET NO.
*	2007-0140M	LAKE&DU PAGE	18	9
STA.	TO STA.			
FED. ROAD DIST. NO.	ILLINOIS FED. AID PROJECT			
* F.A.P. 337 F.A.P. 432 F.A.P. 870			CONTRACT NO. 60C51	

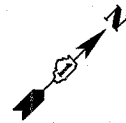

REVISIONS		ILLINOIS DEPARTMENT OF TRANSPORTATION LANDSCAPING PLAN LOCATION 2: F.A.P. RTE. 432 (MIDLOTHIAN RD.) AT 1608 YORK COURT IN MUNDELEIN
NAME	DATE	
		SCALE: VERT. HORIZ. DATE
DRAWN BY: P. STEED		CHECKED BY: