


F.A.P. RTE.	SECTION	COUNTY	TOTAL SHEETS	SHEET NO.
* 2007-014DM	LAKE&DU	PAGE	18	10
STA.	TO STA.			
FED. ROAD DIST. NO.	ILLINOIS	FED. AID PROJECT		
* F.A.P. 337 * F.A.P. 432 * F.A.P. 870	CONTRACT NO. 60C51			

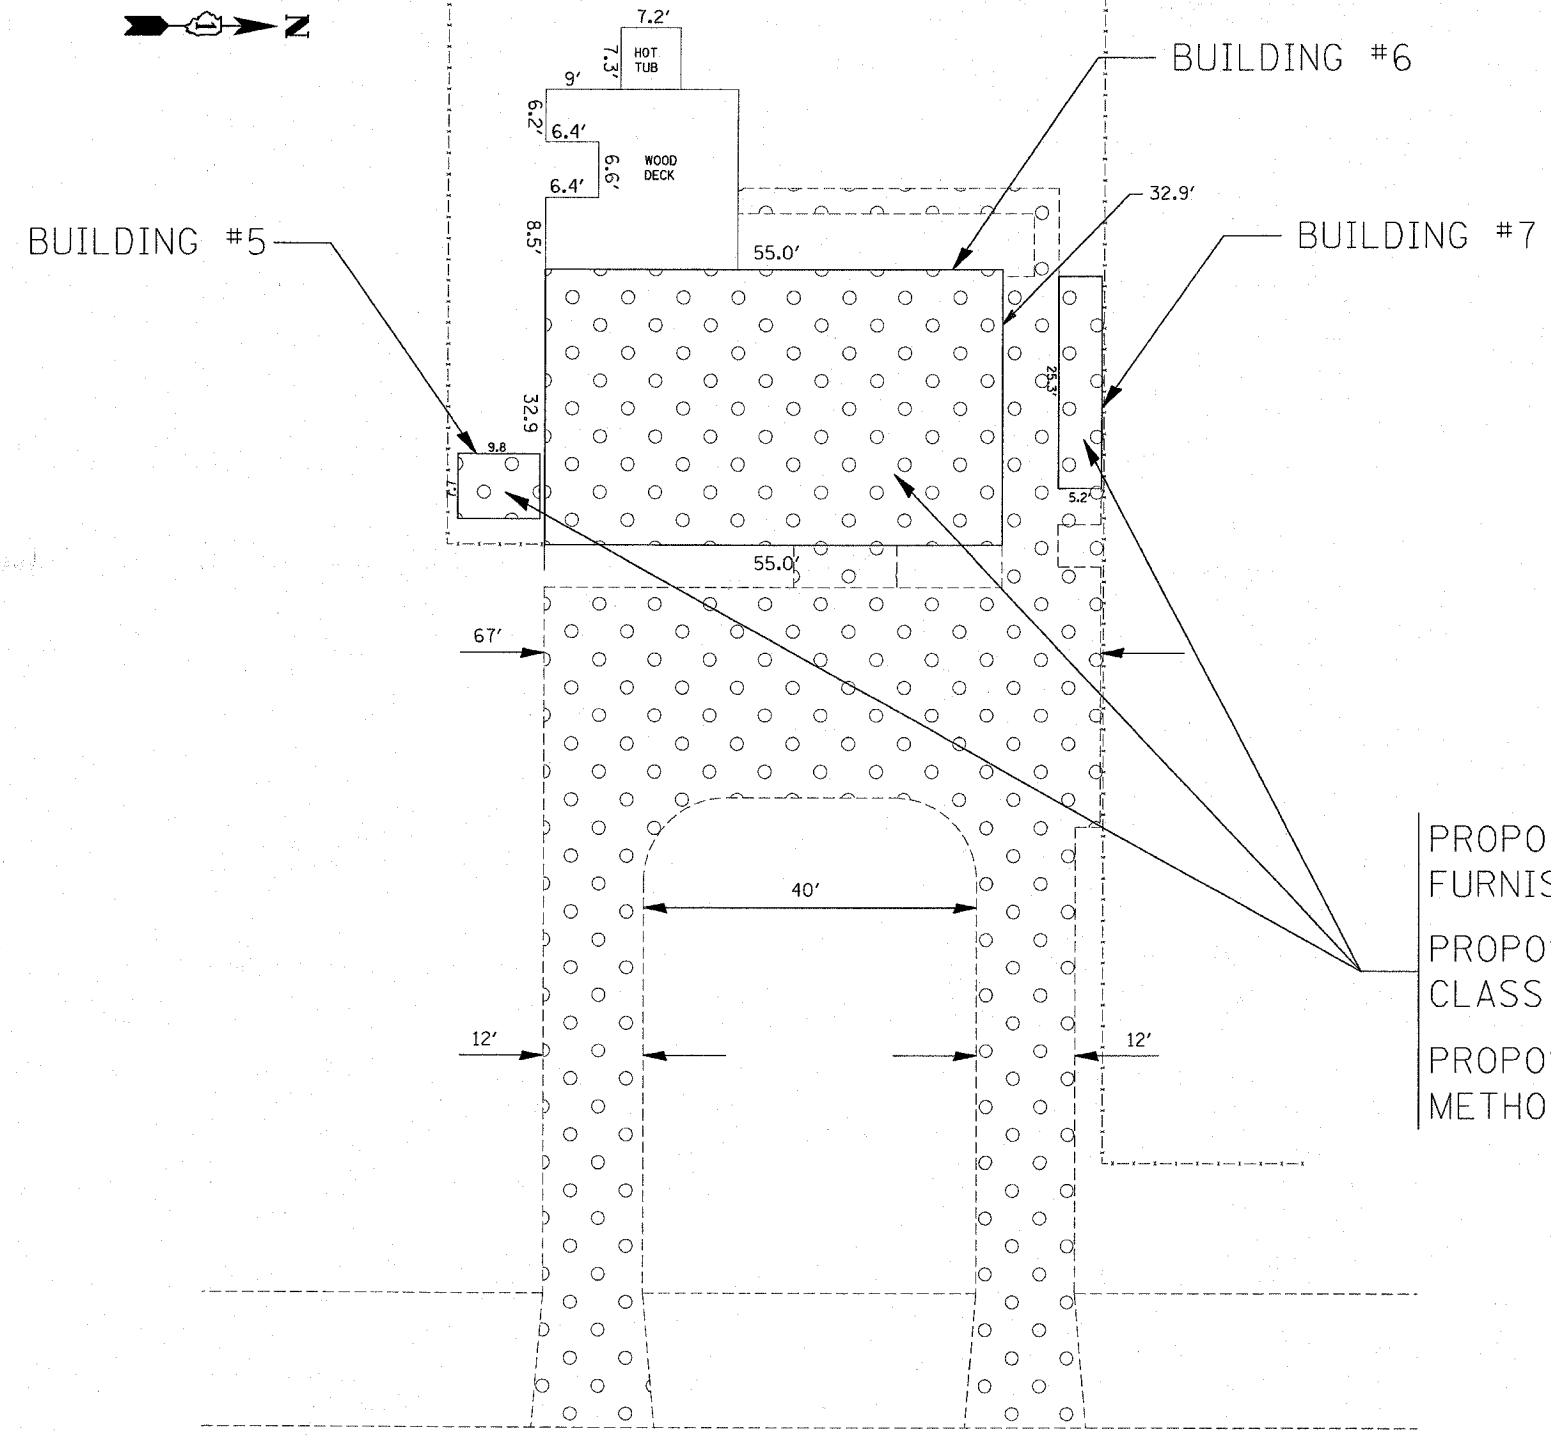

PROPOSED TOPSOIL  
FURNISH AND PLACE, 4"  
PROPOSED SEEDING,  
CLASS 2  
PROPOSED MULCH,  
METHOD 1

IL. 53 (S. COLUMBUS AVE.)

REVISIONS	
NAME	DATE

ILLINOIS DEPARTMENT OF TRANSPORTATION  
LANDSCAPING PLAN  
LOCATION 3:  
F.A.P. RTE. 870 (IL. 53)  
AT 22W376 S. COLUMBUS  
IN GLEN ELLYN

SCALE: VERT.  
DATE  
HORIZ.

DRAWN BY: P. STEED  
CHECKED BY