
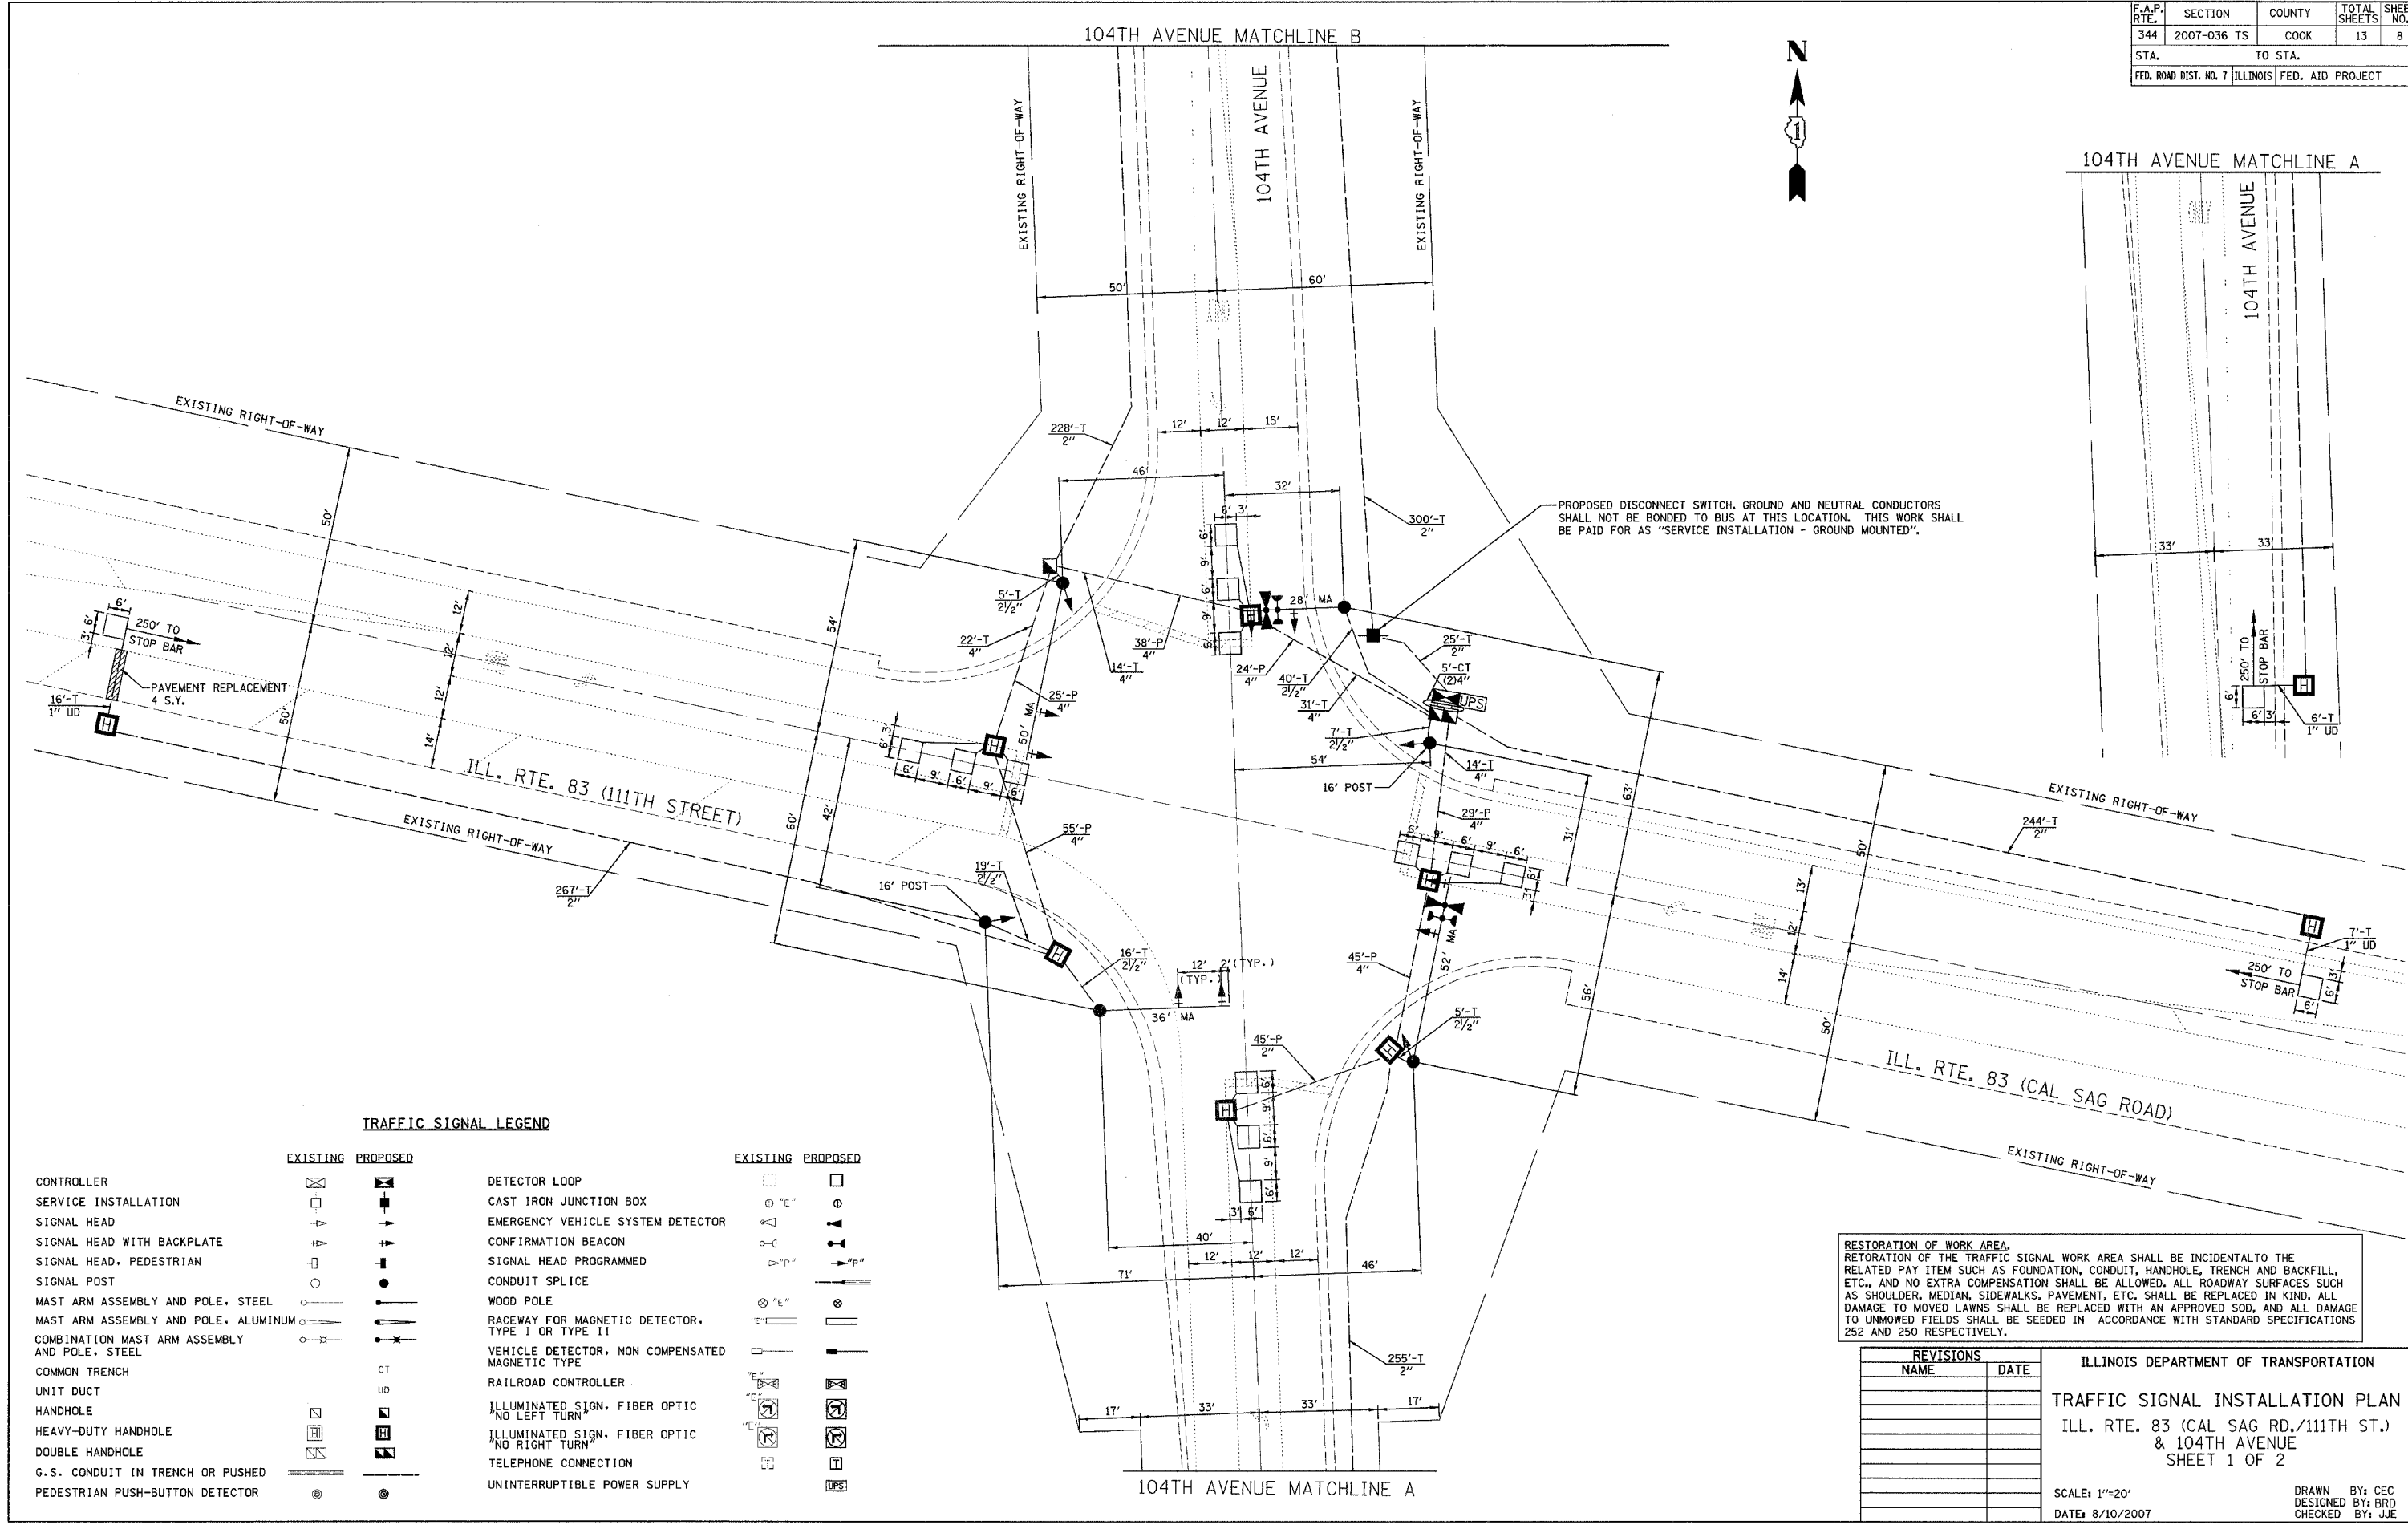


F.A.P. RTE.	SECTION	COUNTY	TOTAL SHEETS	SHEET NO.
344	2007-036 TS	COOK	13	8
STA.		TO STA.		
FED. ROAD DIST. NO. 7		ILLINOIS FED. AID PROJECT		

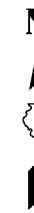

**TRAFFIC SIGNAL LEGEND**

EXISTING	PROPOSED	EXISTING	PROPOSED
[Symbol]	[Symbol]	[Symbol]	[Symbol]
CONTROLLER		DETECTOR LOOP	
SERVICE INSTALLATION		CAST IRON JUNCTION BOX	
SIGNAL HEAD		EMERGENCY VEHICLE SYSTEM DETECTOR	
SIGNAL HEAD WITH BACKPLATE		CONFIRMATION BEACON	
SIGNAL HEAD, PEDESTRIAN		SIGNAL HEAD PROGRAMMED	
SIGNAL POST		CONDUIT SPLICE	
MAST ARM ASSEMBLY AND POLE, STEEL		WOOD POLE	
MAST ARM ASSEMBLY AND POLE, ALUMINUM		RACEWAY FOR MAGNETIC DETECTOR, TYPE I OR TYPE II	
COMBINATION MAST ARM ASSEMBLY AND POLE, STEEL		VEHICLE DETECTOR, NON COMPENSATED MAGNETIC TYPE	
COMMON TRENCH		RAILROAD CONTROLLER	
UNIT DUCT		ILLUMINATED SIGN, FIBER OPTIC "NO LEFT TURN"	
HANDHOLE		ILLUMINATED SIGN, FIBER OPTIC "NO RIGHT TURN"	
HEAVY-DUTY HANDHOLE		TELEPHONE CONNECTION	
DOUBLE HANDHOLE		UNINTERRUPTIBLE POWER SUPPLY	
G.S. CONDUIT IN TRENCH OR PUSHED			
PEDESTRIAN PUSH-BUTTON DETECTOR			

**RESTORATION OF WORK AREA:**  
 RESTORATION OF THE TRAFFIC SIGNAL WORK AREA SHALL BE INCIDENTAL TO THE RELATED PAY ITEM SUCH AS FOUNDATION, CONDUIT, HANDHOLE, TRENCH AND BACKFILL, ETC., AND NO EXTRA COMPENSATION SHALL BE ALLOWED. ALL ROADWAY SURFACES SUCH AS SHOULDER, MEDIAN, SIDEWALKS, PAVEMENT, ETC. SHALL BE REPLACED IN KIND. ALL DAMAGE TO MOVED LAWNS SHALL BE REPLACED WITH AN APPROVED SOD, AND ALL DAMAGE TO UNMOWED FIELDS SHALL BE SEEDING IN ACCORDANCE WITH STANDARD SPECIFICATIONS 252 AND 250 RESPECTIVELY.

REVISIONS	
NAME	DATE

ILLINOIS DEPARTMENT OF TRANSPORTATION  
**TRAFFIC SIGNAL INSTALLATION PLAN**  
 ILL. RTE. 83 (CAL SAG RD./111TH ST.) & 104TH AVENUE  
 SHEET 1 OF 2  
 SCALE: 1"=20'  
 DATE: 8/10/2007  
 DRAWN BY: CEC  
 DESIGNED BY: BRD  
 CHECKED BY: JJE