

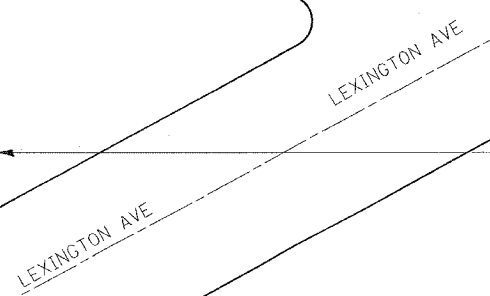


F.A.U. RTE.	SECTION	COUNTY	TOTAL SHEETS	SHEET NO.
3597	07101-1	COOK	11	4
STA.		TO STA.		
FED. ROAD DIST. NO.	ILLINOIS	FED. AID PROJECT		



EXISTING TYPE 6 TERMINAL GUARDRAIL CONNECTIONS (SEE STD 631031) TO THE BRIDGE PARAPET SHALL BE DISCONNECTED AND RECONNECTED. COST (INCLUDING ANY ADDITIONAL HARDWARE REQUIRED) IS INCLUDED IN THE COST OF "CONCRETE SUPERSTRUCTURE".

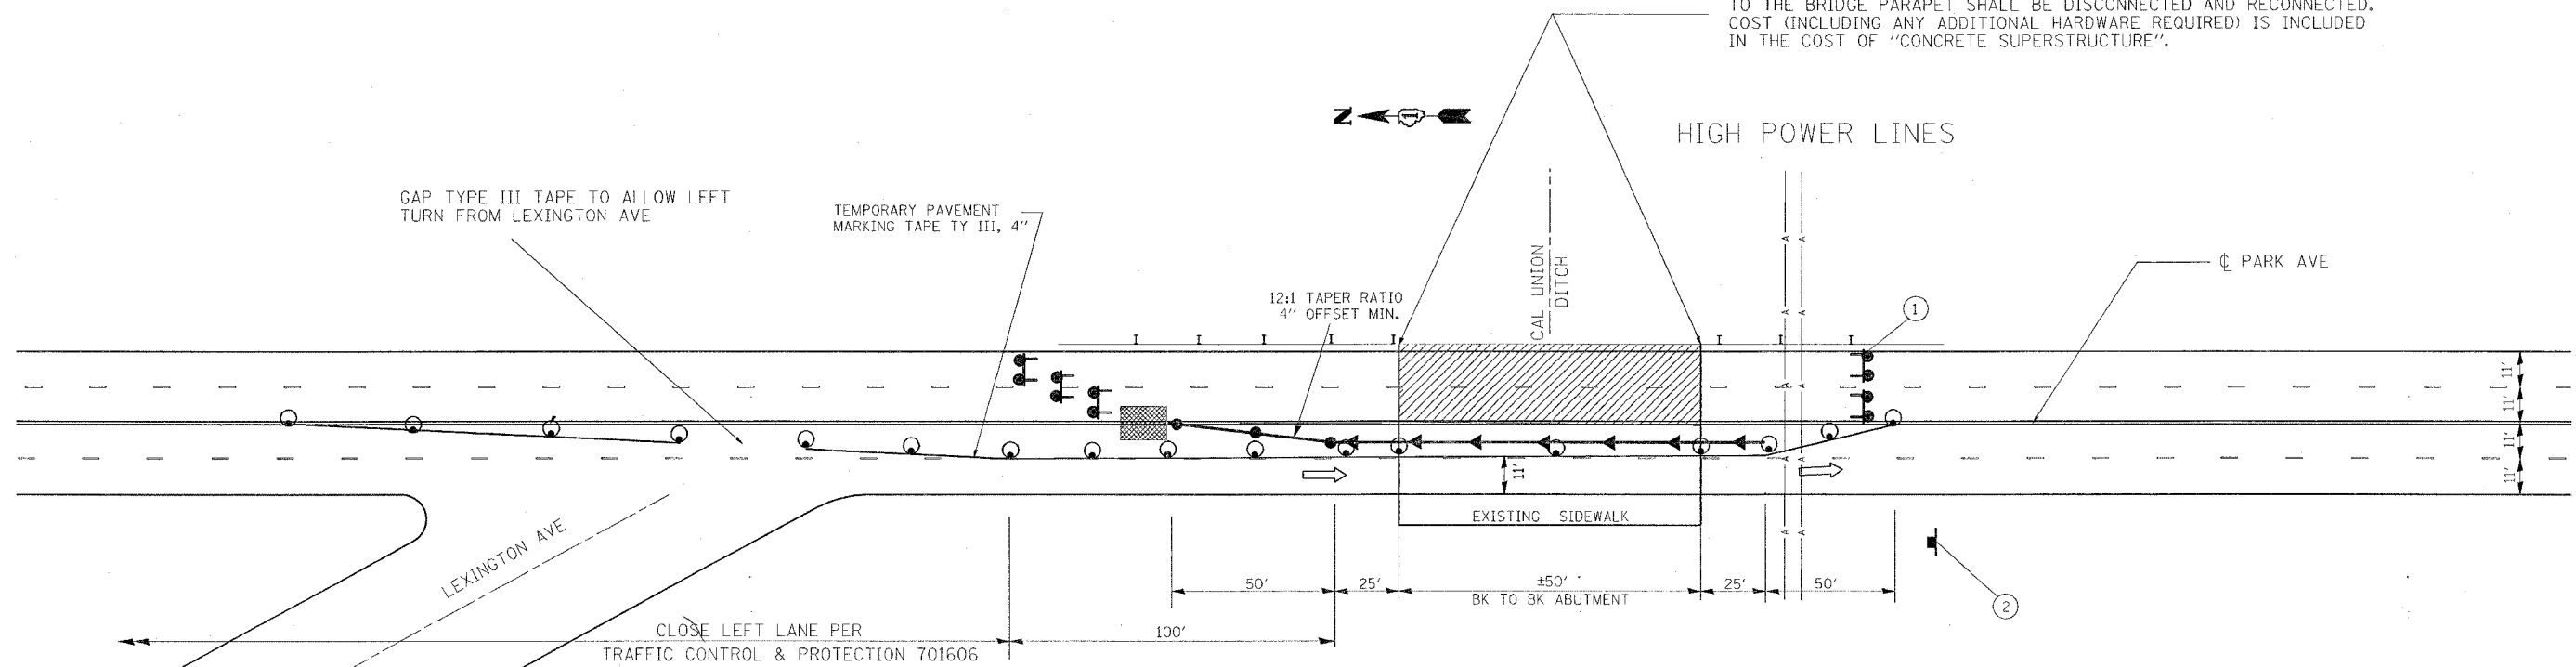

- SIGN
- TYPE II BARRICADE, DRUM OR VERTICAL BARRICADE WITH STEADY BURNING MONODIRECTIONAL LIGHT @ 25' CTS
- TYPE III BARRICADE WITH 2 STEADY BURNING LIGHTS
- WORK ZONE
- IMPACT ATTENUATORS
- TEMP. CONCRETE BARRIER WITH TYPE C MONODIRECTIONAL REFLECTOR ON TANGENT PORTION AT BARRIER AT 50' CENTERS (SEE DETAIL A)
- TEMP. CONCRETE BARRIER WITH VERTICAL PANELS AT 25' CENTERS WITH STEADY BURN MONODIRECTIONAL LIGHT
- DIRECTION OF TRAFFIC

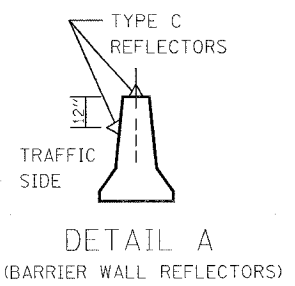

NOTES: TYPE III TAPE & ITS REMOVAL, LANE CLOSURE AND ADDITIONAL TRAFFIC CONTROL ITEMS SHOWN ON THESE SHEETS ARE INCLUDED IN THE COST OF "TRAFFIC CONTROL & PROTECTION (SPECIAL)".

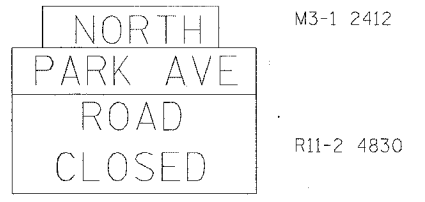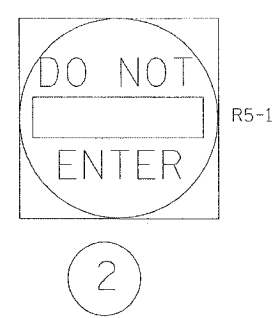

MOUNTED ON TYPE III BARRICADE

PLOT DATE = 9/17/2007
FILE NAME = c:\p\proj\07101\3597\design\esign.dwg
PLOT SCALE = 50:1
USER NAME = mckendall

REVISIONS		ILLINOIS DEPARTMENT OF TRANSPORTATION
NAME	DATE	
		TRAFFIC CONTROL PLAN SN 016-0771

SCALE: VERT. DRAWN BY
HORIZ. CHECKED BY
DATE