



F.A.U. RTE.	SECTION	COUNTY	TOTAL SHEETS	SHEET NO.
3597	07101-1	COOK	11	5
STA.		TO STA.		
FED. ROAD DIST. NO.	ILLINOIS	FED. AID PROJECT		

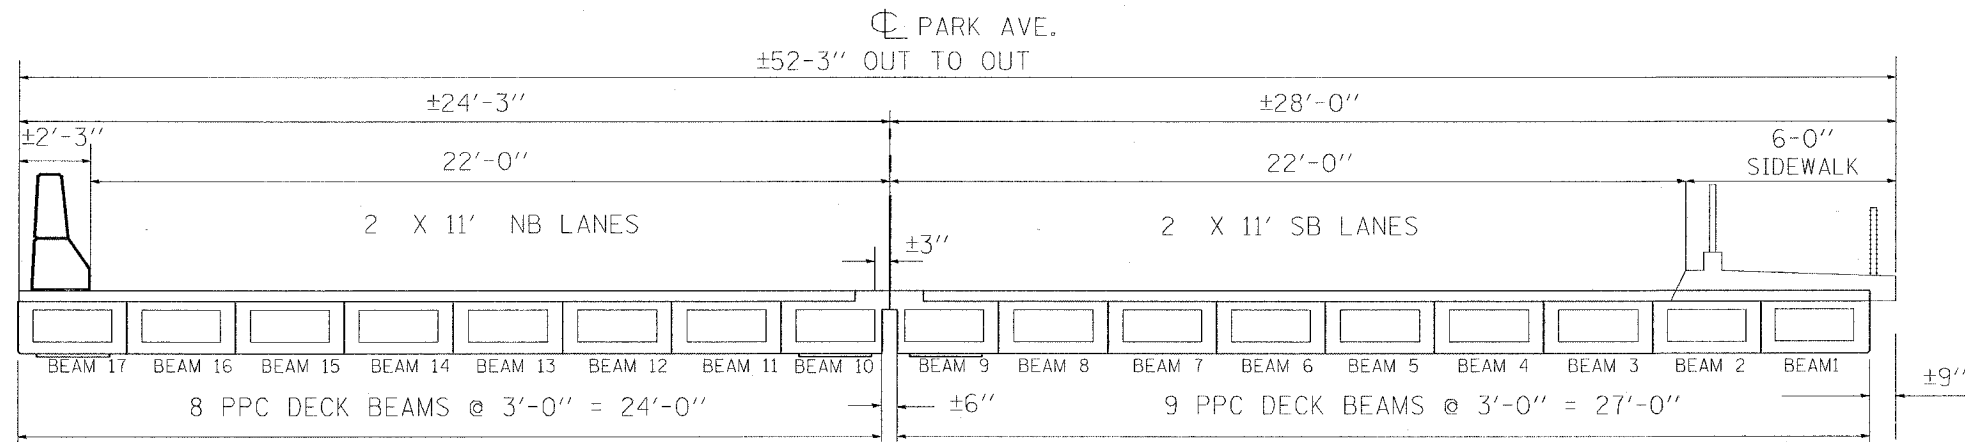

**EXISTING DECK CROSS-SECTION**  
(LOOKING SOUTH)

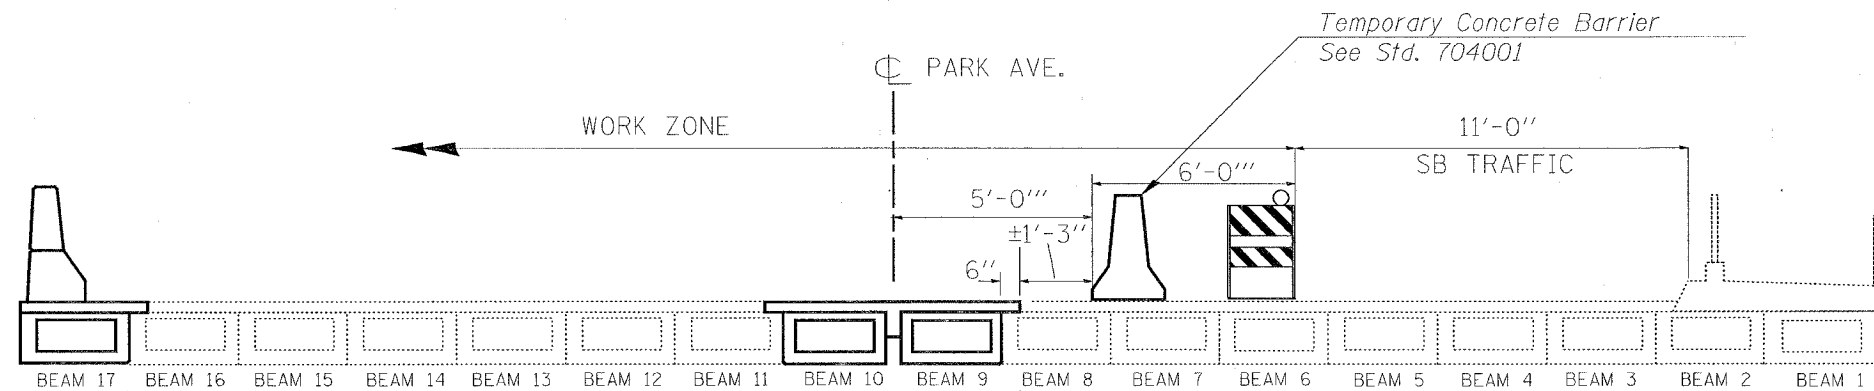

**TRAFFIC STAGING**  
(LOOKING SOUTH)

ROAD IS CLOSED TO NB TRAFFIC DURING CONSTRUCTION.  
NB TRAFFIC IS DETOURED. SEE DETOUR.

PLOT DATE = 9/17/2007  
FILE NAME = c:\pro\joe\3597\design\_leadgn  
PLOT SCALE = 5/8"=1'-0" / IN.  
USER NAME = mitchellr

REVISIONS	
NAME	DATE

ILLINOIS DEPARTMENT OF TRANSPORTATION

TRAFFIC STAGING  
PARK AVE.  
SN 016-0771

SCALE: VERT.  
HORIZ.  
DATE

DRAWN BY  
CHECKED BY