
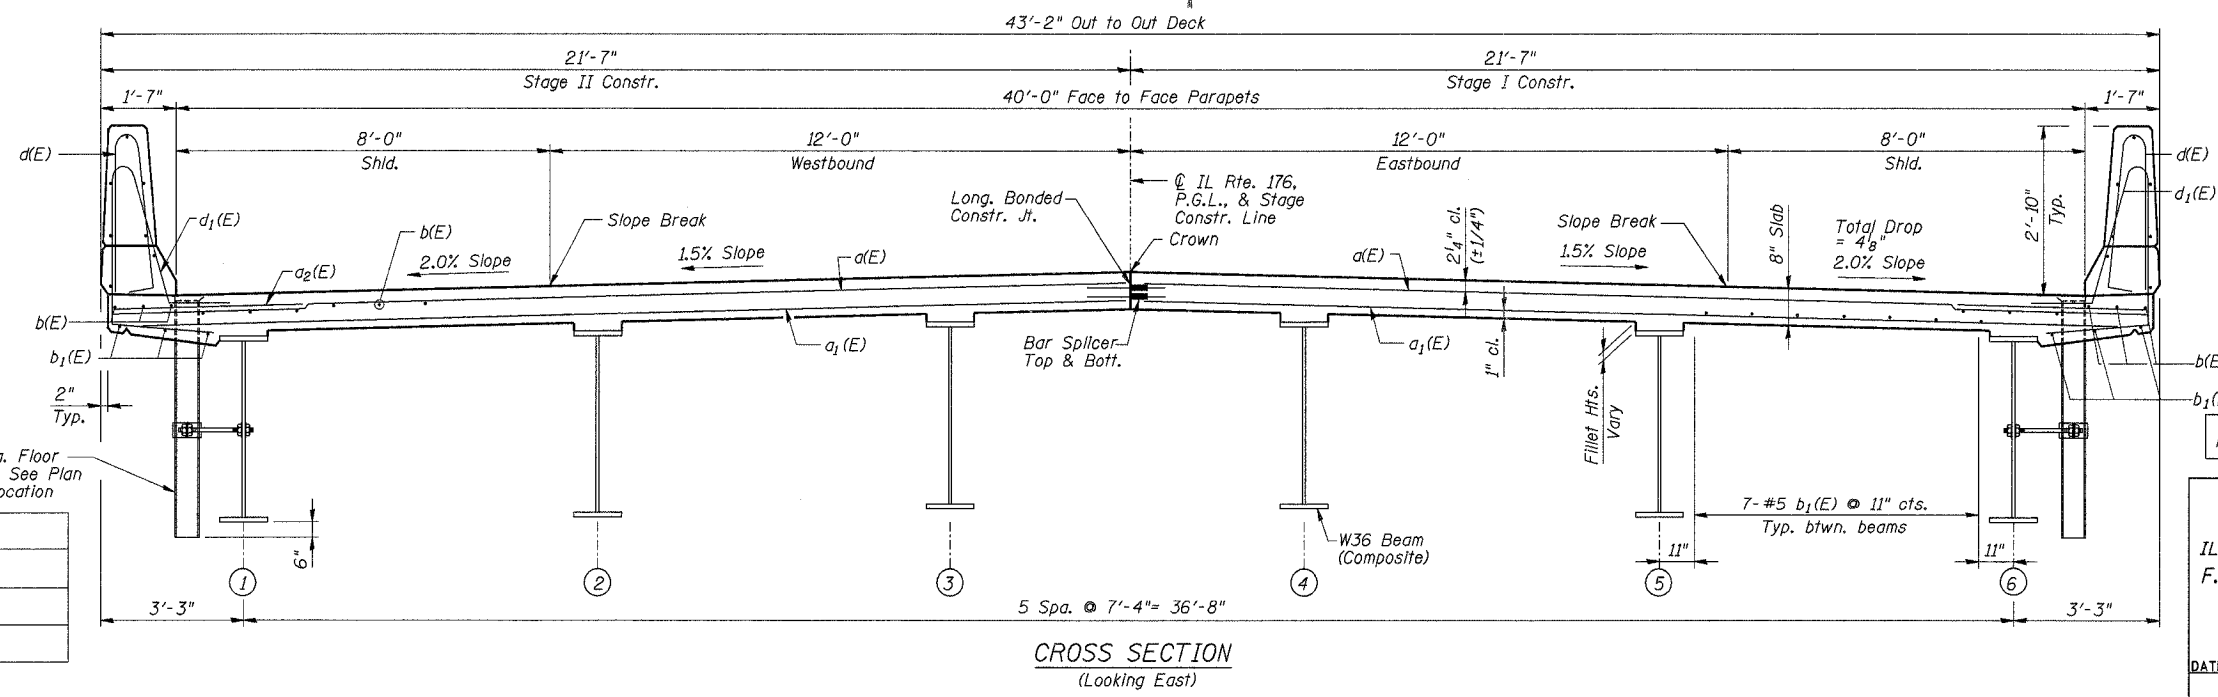


ROUTE NO.	SECTION	COUNTY	TOTAL SHEETS	SHEET NO.
533	119R-2-1-1	McHenry	13	7
FED. ROAD DIST.	ADDRESS	FED. AID PROJECT		

SHEET NO. 5 OF 11 SHEETS

Contract #60D58

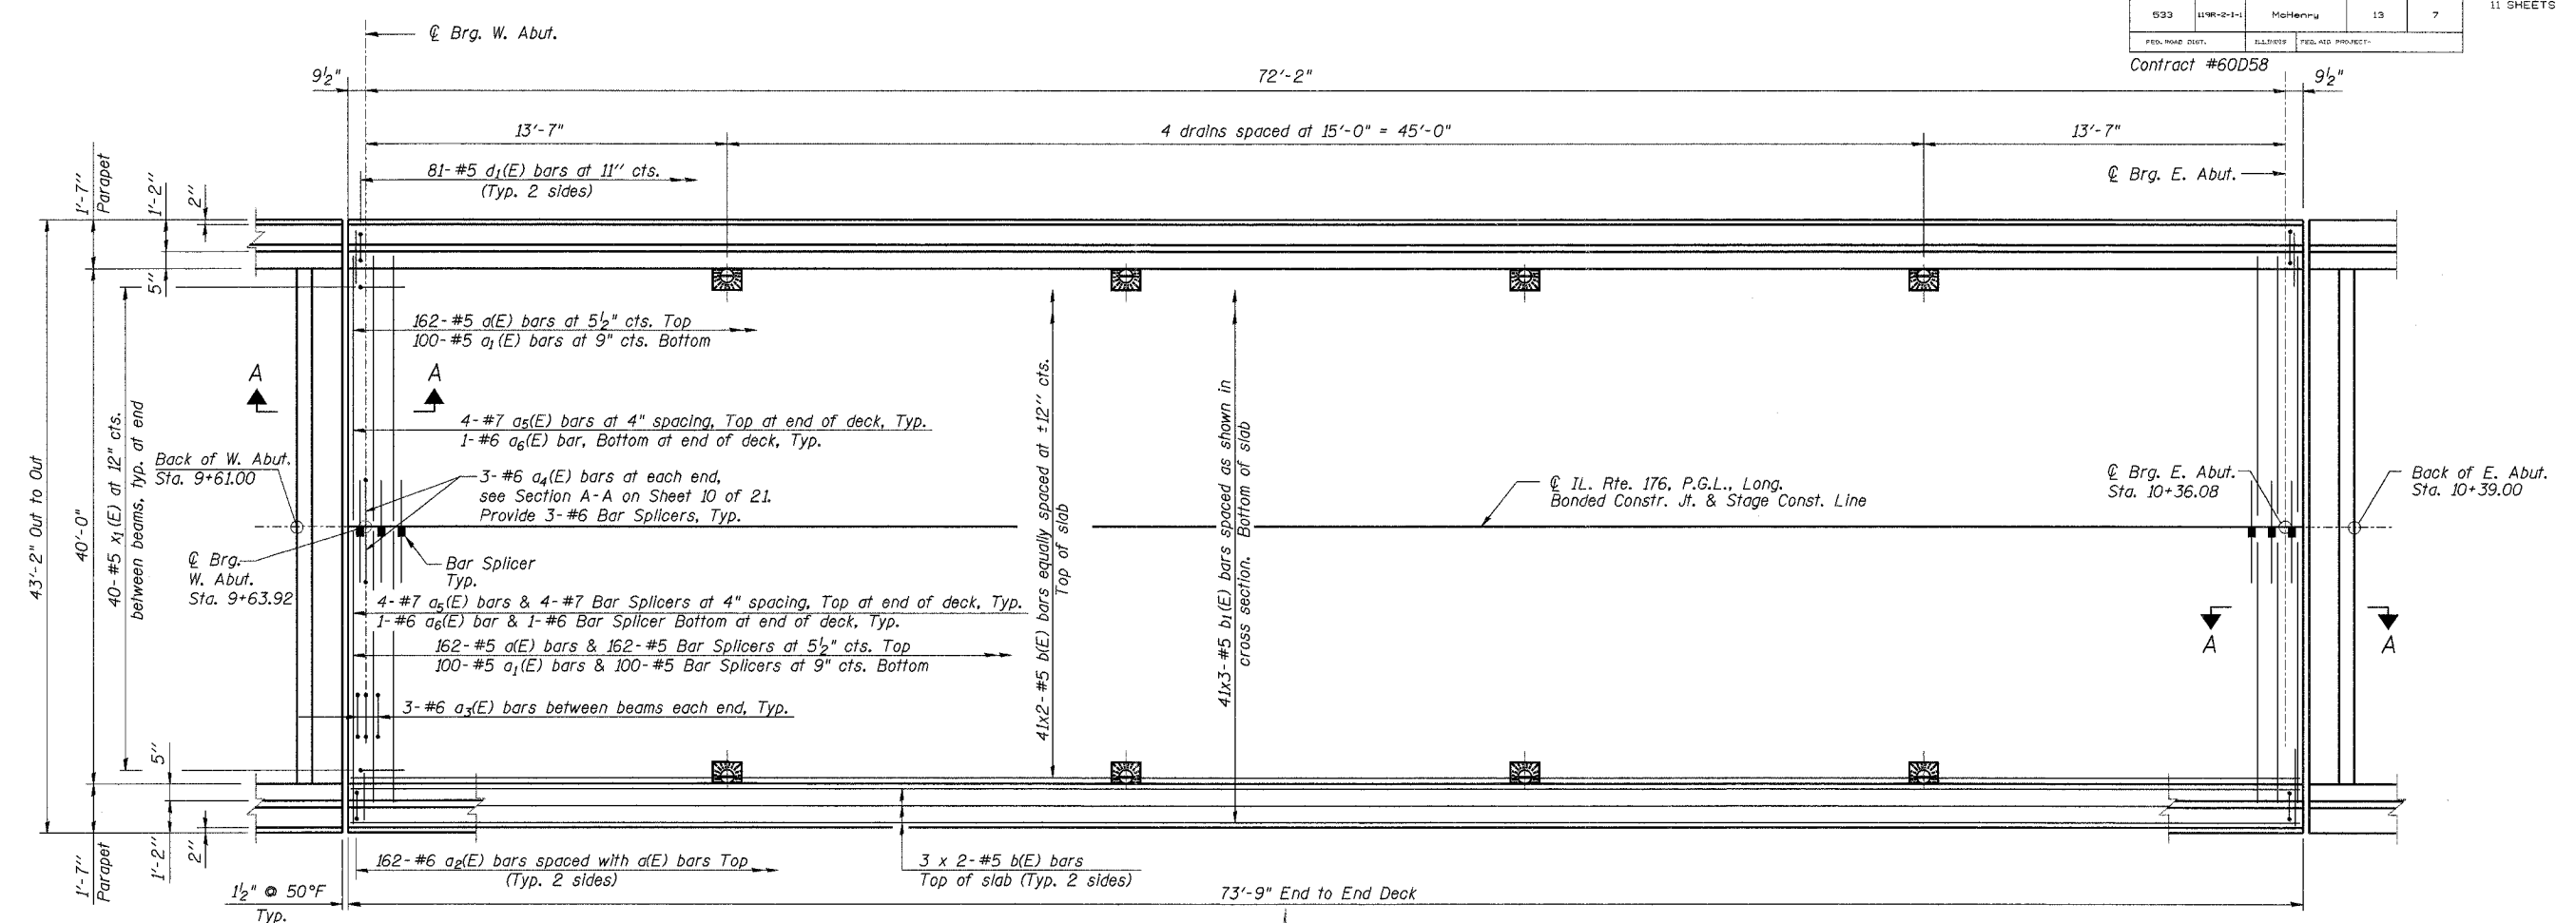

NOTES:

See Sheet 10 of 21 for superstructure details and Bill of Material.

Bars indicated thus 20 x 3- #5 etc. indicates 20 lines of bars with 3 lengths per line.

See Sheet 10 of 21 for parapet reinforcement.

Work this Sheet with Sheet 10 of 21.

See Sheet 3 of 21 for Construction Staging.

See Sheet 10 of 21 for Section A-A.

Min. Lap Length:

Bar Size	Lap
#4	1'-8"
#5	2'-2"
#6	2'-7"

FOR INFORMATION ONLY

DECK PLAN & CROSS SECTION
 IL Route 176 over the Kishwaukee River
 F.A.P. RTE 533, SECTION 119R-2-1-1
 McHENRY COUNTY
 STATION 10+00.00
 S.N. 056-0078

DATE: 08-17-07
 GRAEF, ANHALT, SCHLOEMER & ASSOCIATES INC
 CHICAGO ILLINOIS

DESIGNED	J.Z.
CHECKED	S.D.H.
DRAWN	M.S.M.
CHECKED	S.D.H.

N:\Vp\2006\06\06\06\Steel\119R-2-1-1\119R-2-1-1-05.dgn
 8/17/2007 9:07:11 AM