
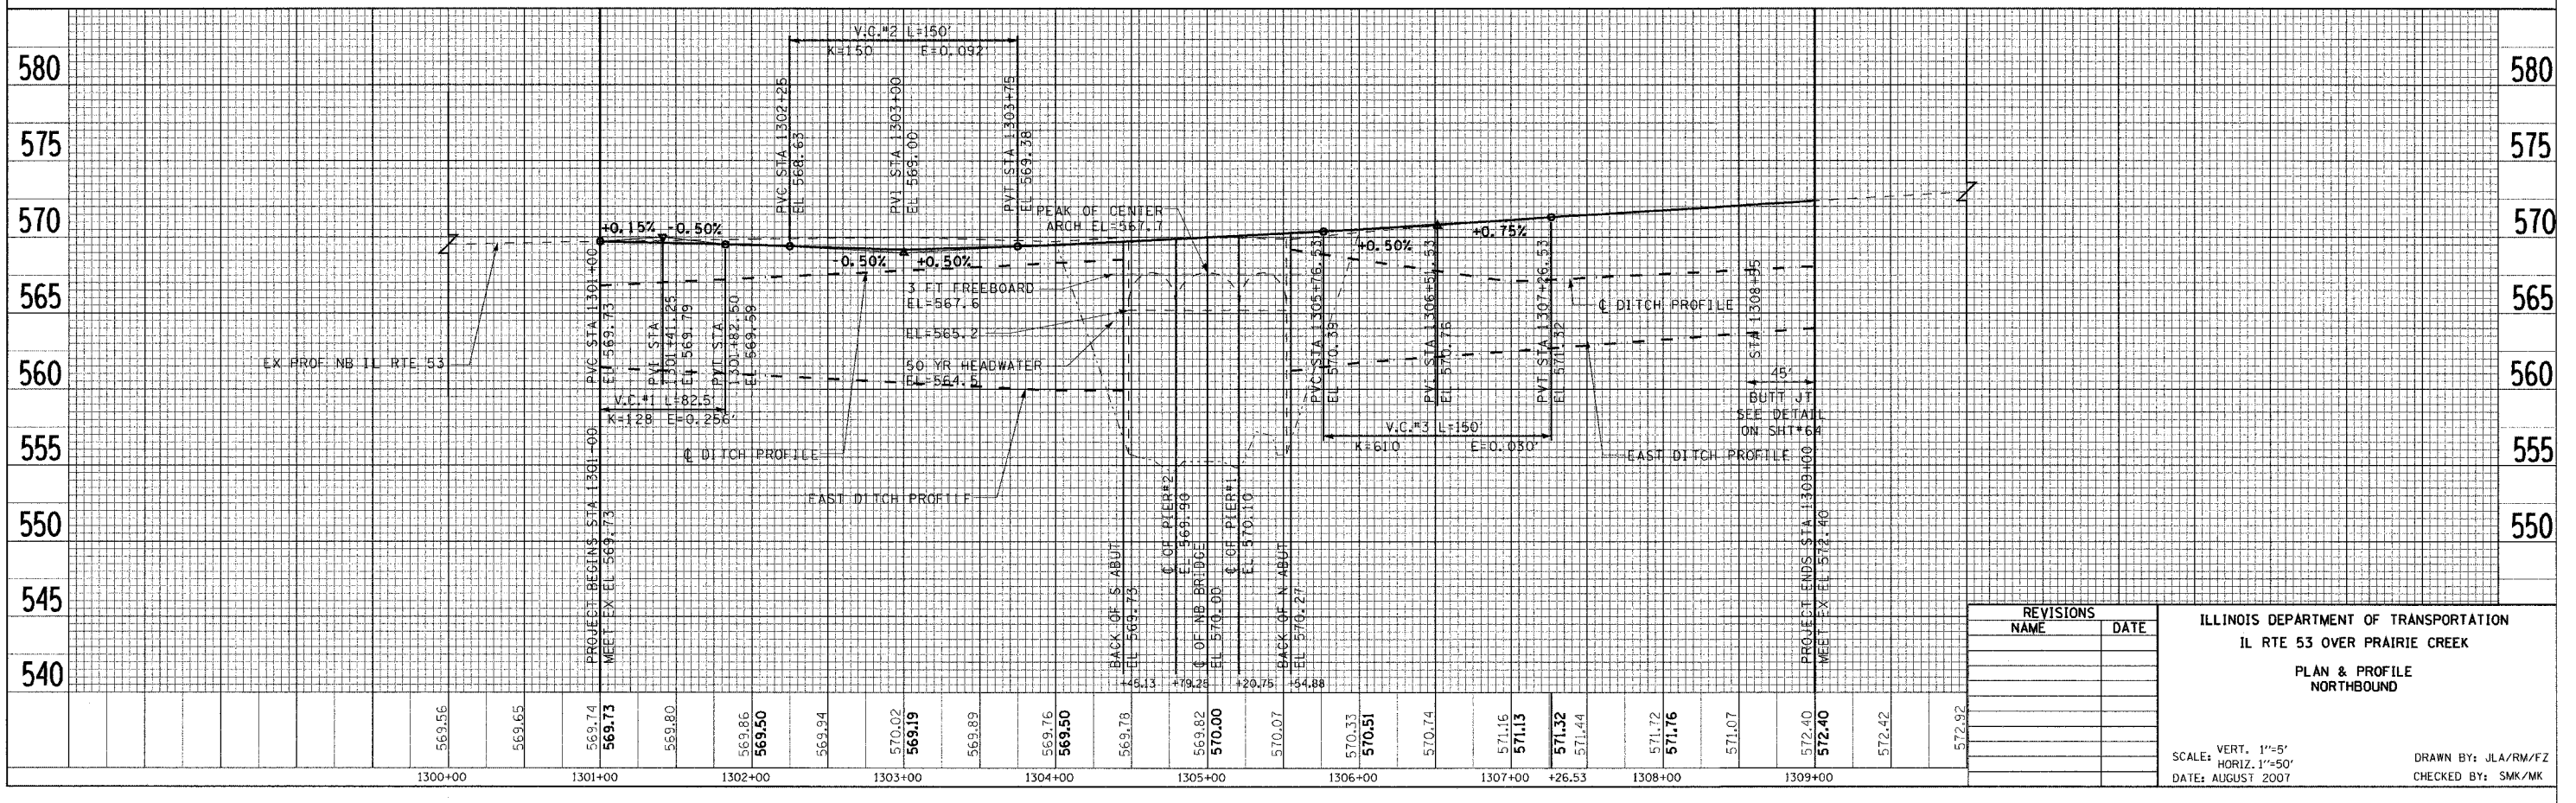
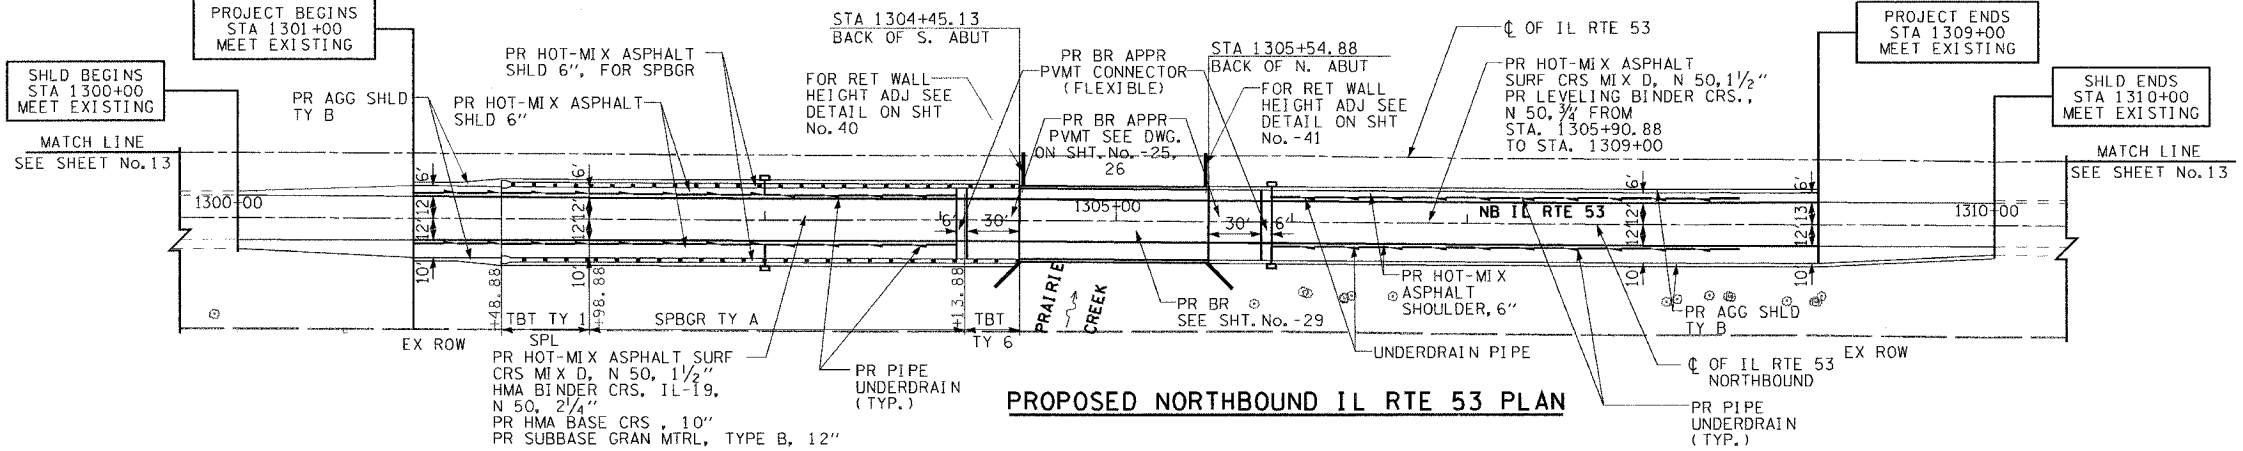


F.A.P. RTE.	SECTION	COUNTY	TOTAL SHEETS	SHEET NO.
846	4B-1-R	WILL	87	12
STA. 1301+00		TO STA. 1309+00		
FED. ROAD DIST. NO. 1 ILLINOIS FED. AID PROJECT				
CONTRACT No. 62269				

LEGEND

- SIGN
- POWER POLE
- MANHOLE
- DROP INLET
- CULVERT
- TREE TO BE PROTECTED
- TREE TBR
- PROPOSED CONCRETE HEADWALL FOR PIPE UNDERDRAINS

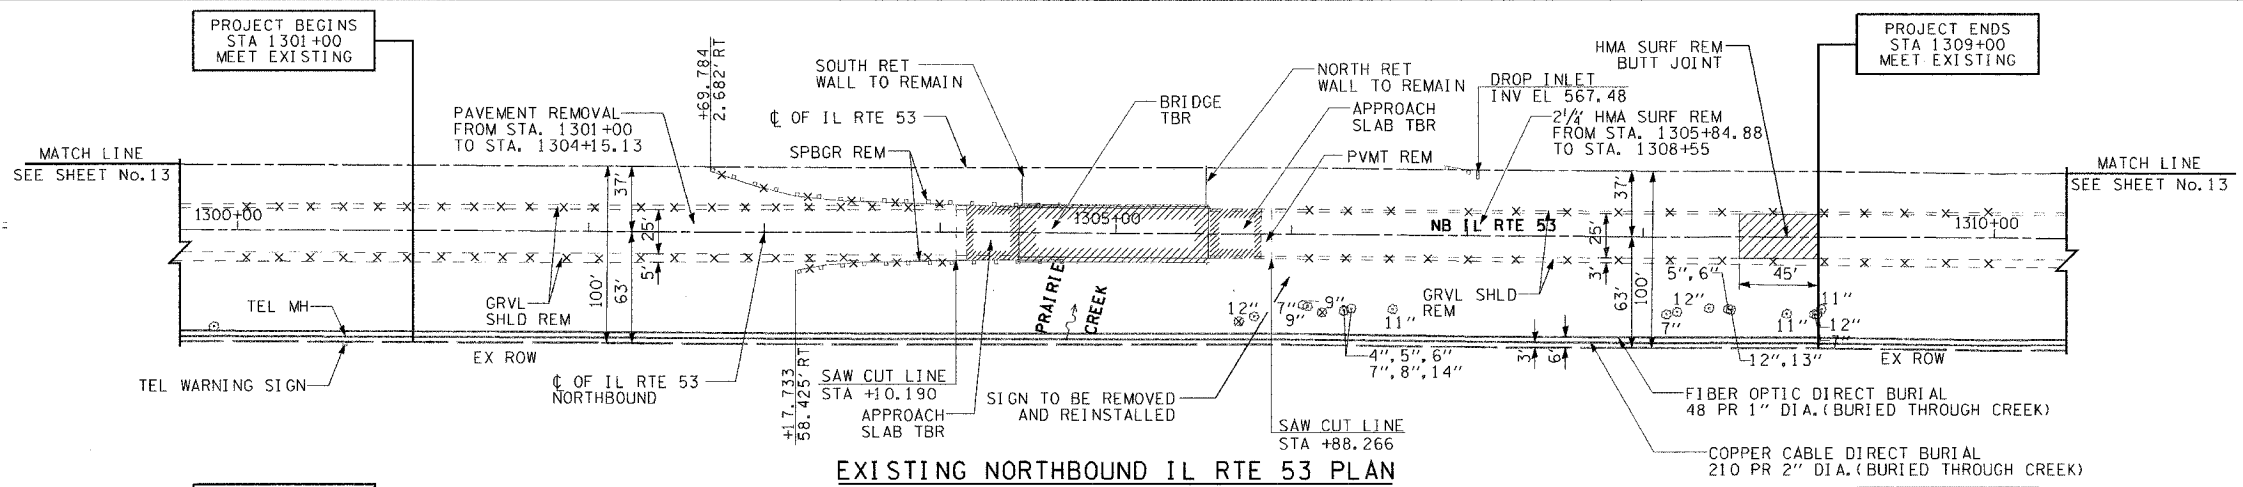

REVISIONS	NAME	DATE

ILLINOIS DEPARTMENT OF TRANSPORTATION
 IL RTE 53 OVER PRAIRIE CREEK
 PLAN & PROFILE
 NORTHBOUND

SCALE: VERT. 1"=5'
 HORIZ. 1"=50'
 DATE: AUGUST 2007

DRAWN BY: JLA/RM/FZ
 CHECKED BY: SMK/MK