
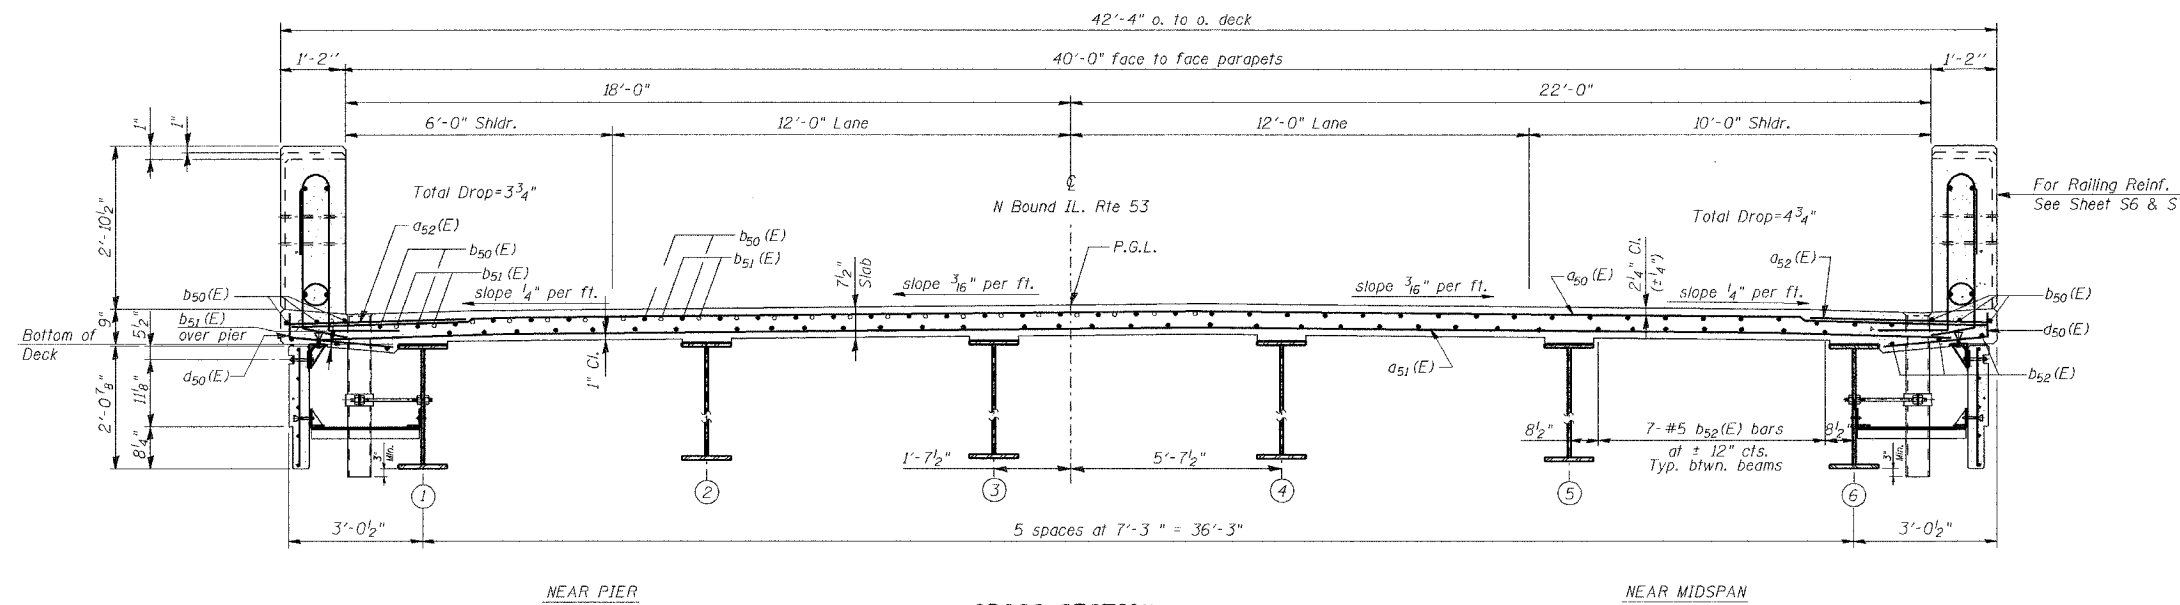


STATE OF ILLINOIS
DEPARTMENT OF TRANSPORTATION

ROUTE NO. F. A. P. 846	SECTION 4-RB	COUNTY WILL	TOTAL SHEETS 87	SHEET NO. 33	SHEET NO. S5 SHEETS S20
FED. ROAD DIST. NO. 7		ILLINOIS		FED. AID PROJECT	

CONTRACT NO. 62269

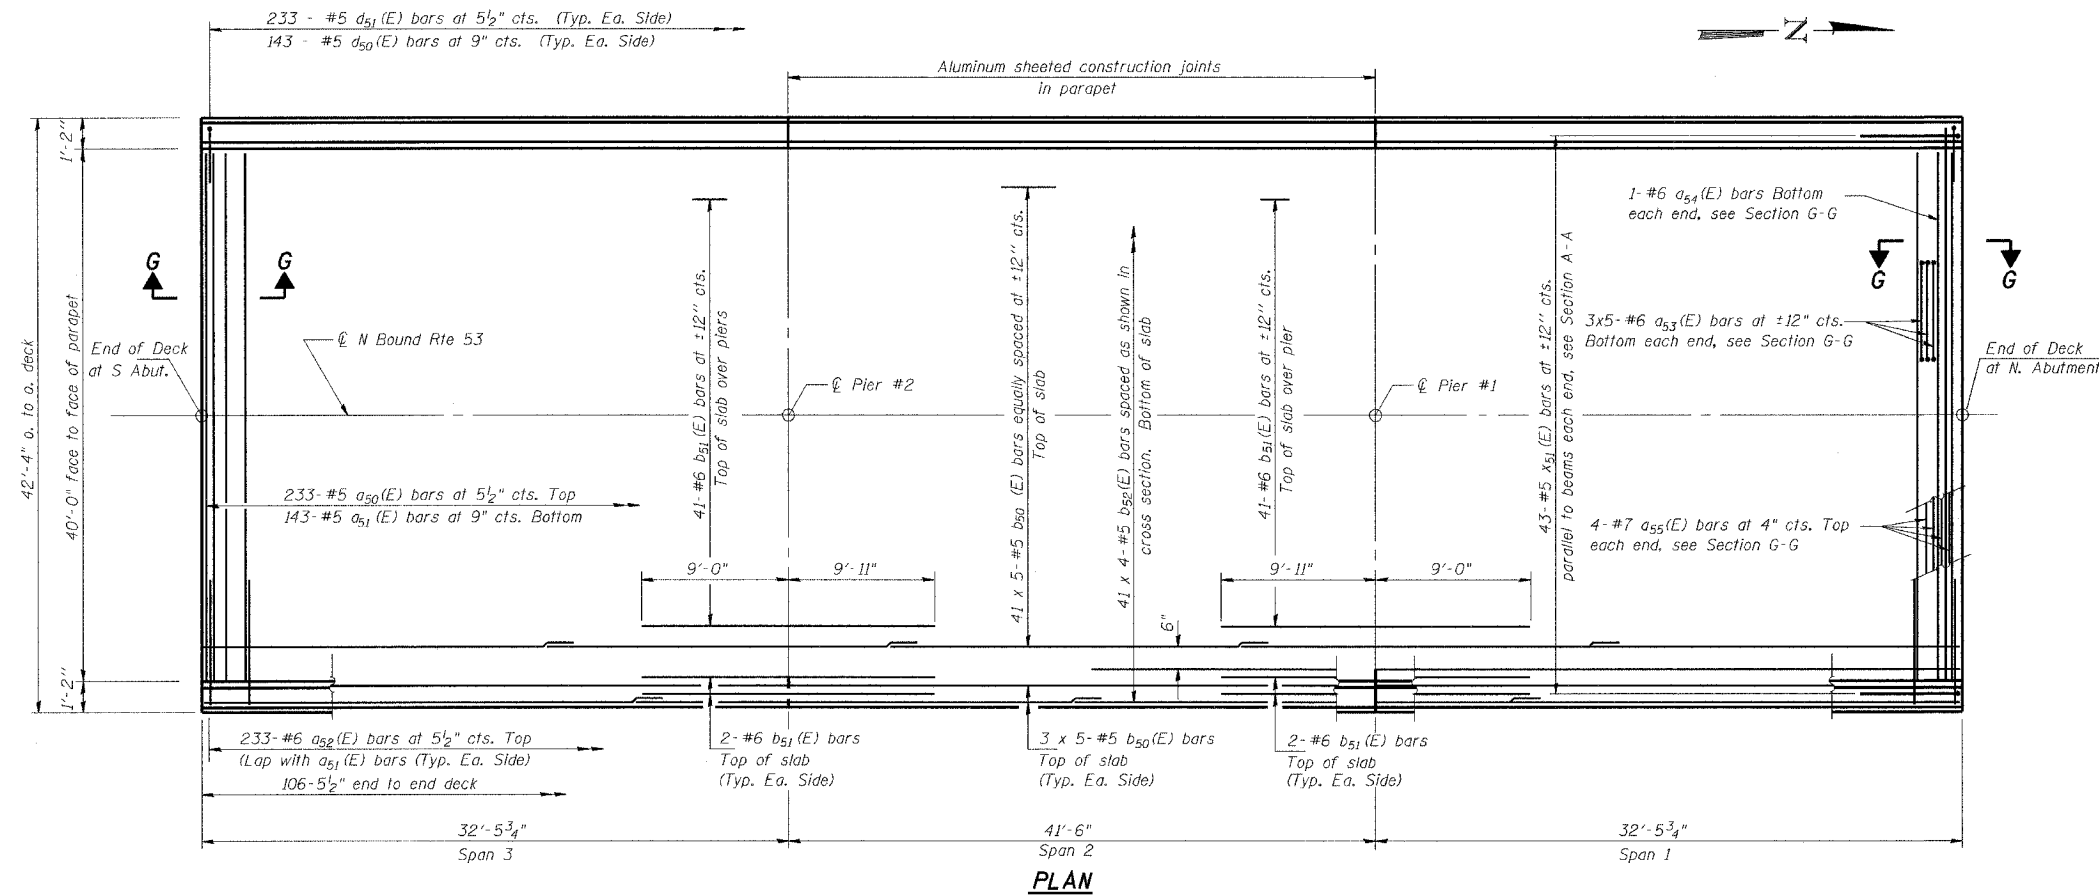

DESIGNED	NDS/GMK
CHECKED	MTP/SMK/GBC
DRAWN	DCB/DCB
CHECKED	SMK/GBC

ILLINOIS DEPARTMENT OF TRANSPORTATION

SUPERSTRUCTURE

FAP 846
NB IL. ROUTE 53 OVER PRAIRIE CREEK
STATION 1305+00 SECTION 4-RB
WILL COUNTY
STRUCTURE NO. 099-0090

SCALE: NONE
DATE: AUGUST 2007

DELTA ENGINEERING INC.
CONSULTING ENGINEERS, CHICAGO, ILLINOIS.