



ROUTE	SECTION	COUNTY	TOTAL SHEETS	SHEET NUMBER
RD 646	4B-85	WILL	13	4

ILL. ROUTE 53

SHEET NO: 48B

**NORTH BOUND BRIDGE
STRUCTURE NO. 099-0090
EXISTING PLANS**

NOTE:
PROPOSED CONC. REPAIR AS DIRECTED BY THE ENGINEER WILL BE PAID PER CU. YD. FOR CONCR. REMOVAL AND CLASS X CONCRETE. REPAIR OF CURB SPALLING AND REPAIR OF SOUTH ABUTMENT SEAT AT THE WEST PIER BEAM BEARING SEAT AS DIRECTED BY THE ENGINEER WILL BE PAID AS REPAIR CONCRETE STRUCTURE PER SQ. FT.

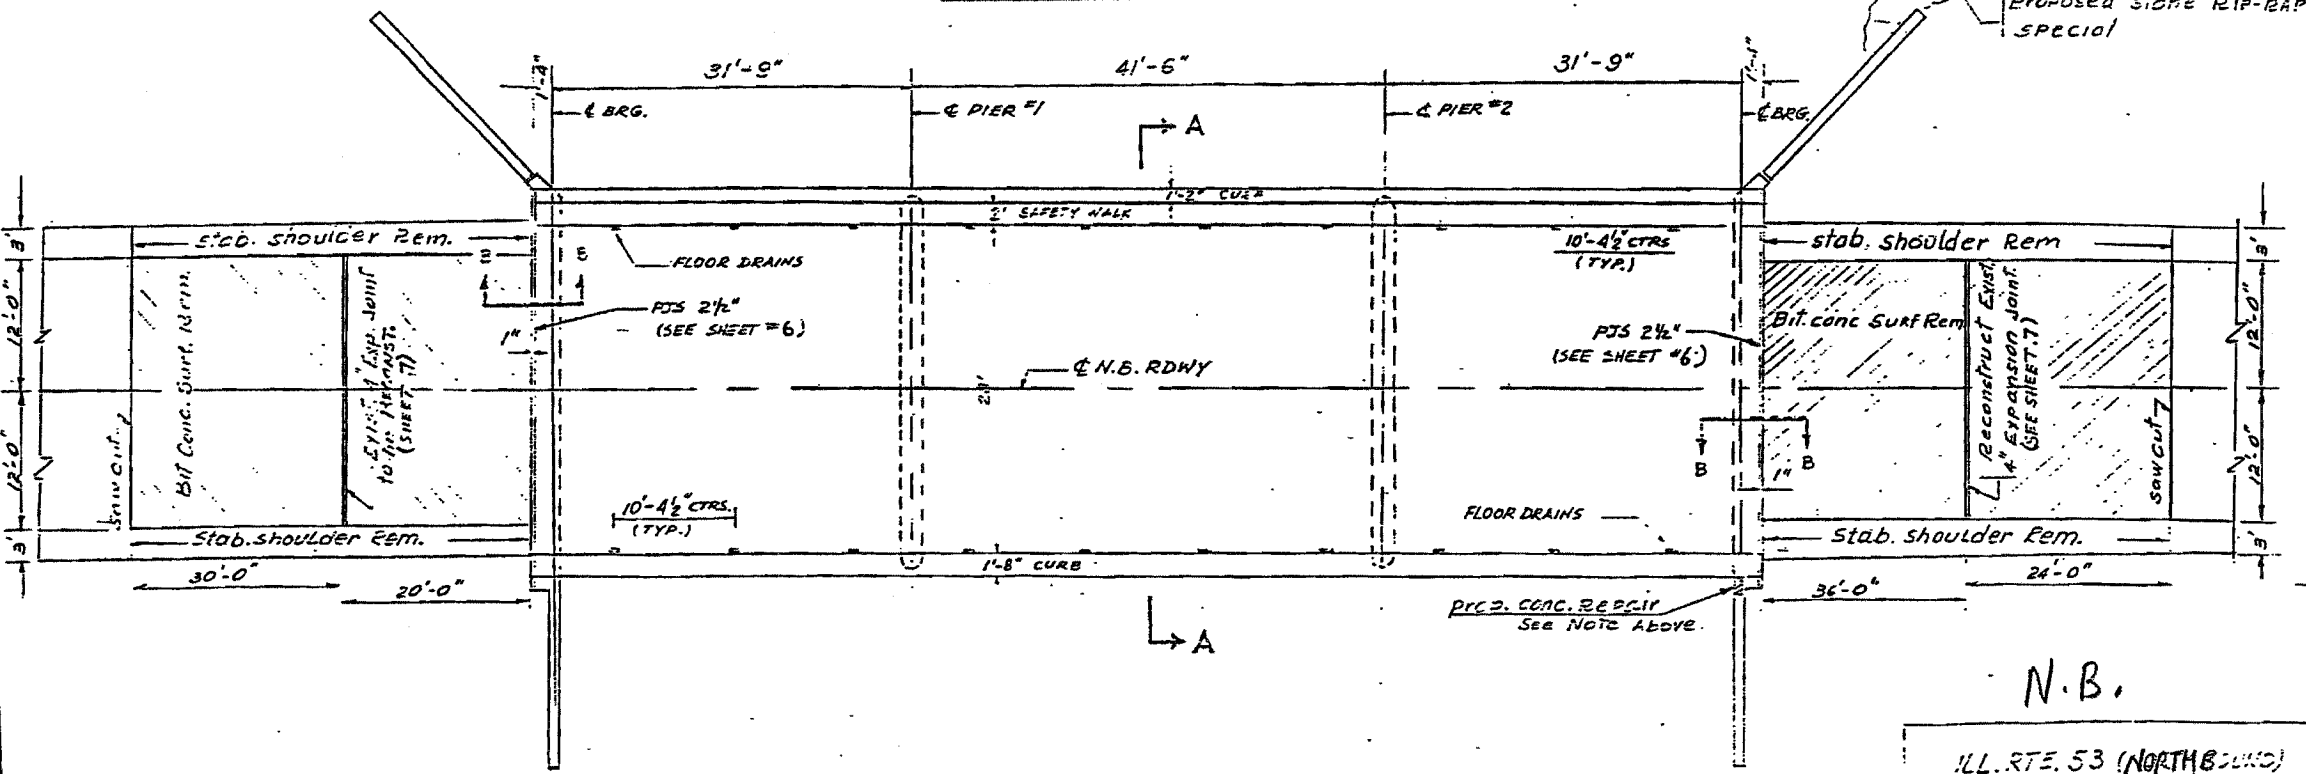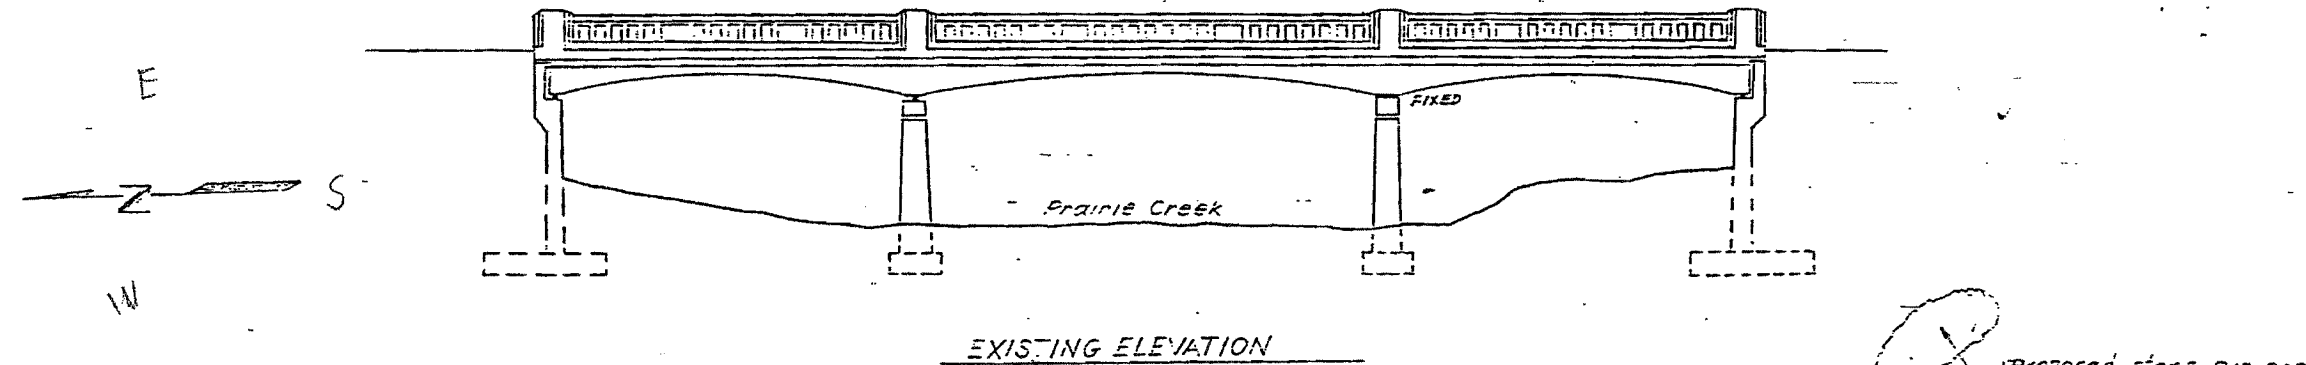

EXISTING PLAN

indicates bit. conc. surf. removal

N.B.
ILL. RTE. 53 (NORTH BOUND)
OVER
PRAIRIE CREEK

FOR REFERENCE ONLY