


ROUTE	SECTION	COUNTY	SHEETS	NUMBER
FAP 84E	4BR-E5	WILL	13	5


IL ROUTE 53
SHEET NO. 48D
NORTHBOUND BRIDGE
STRUCTURE No. 09-0000
EXISTING PLANS

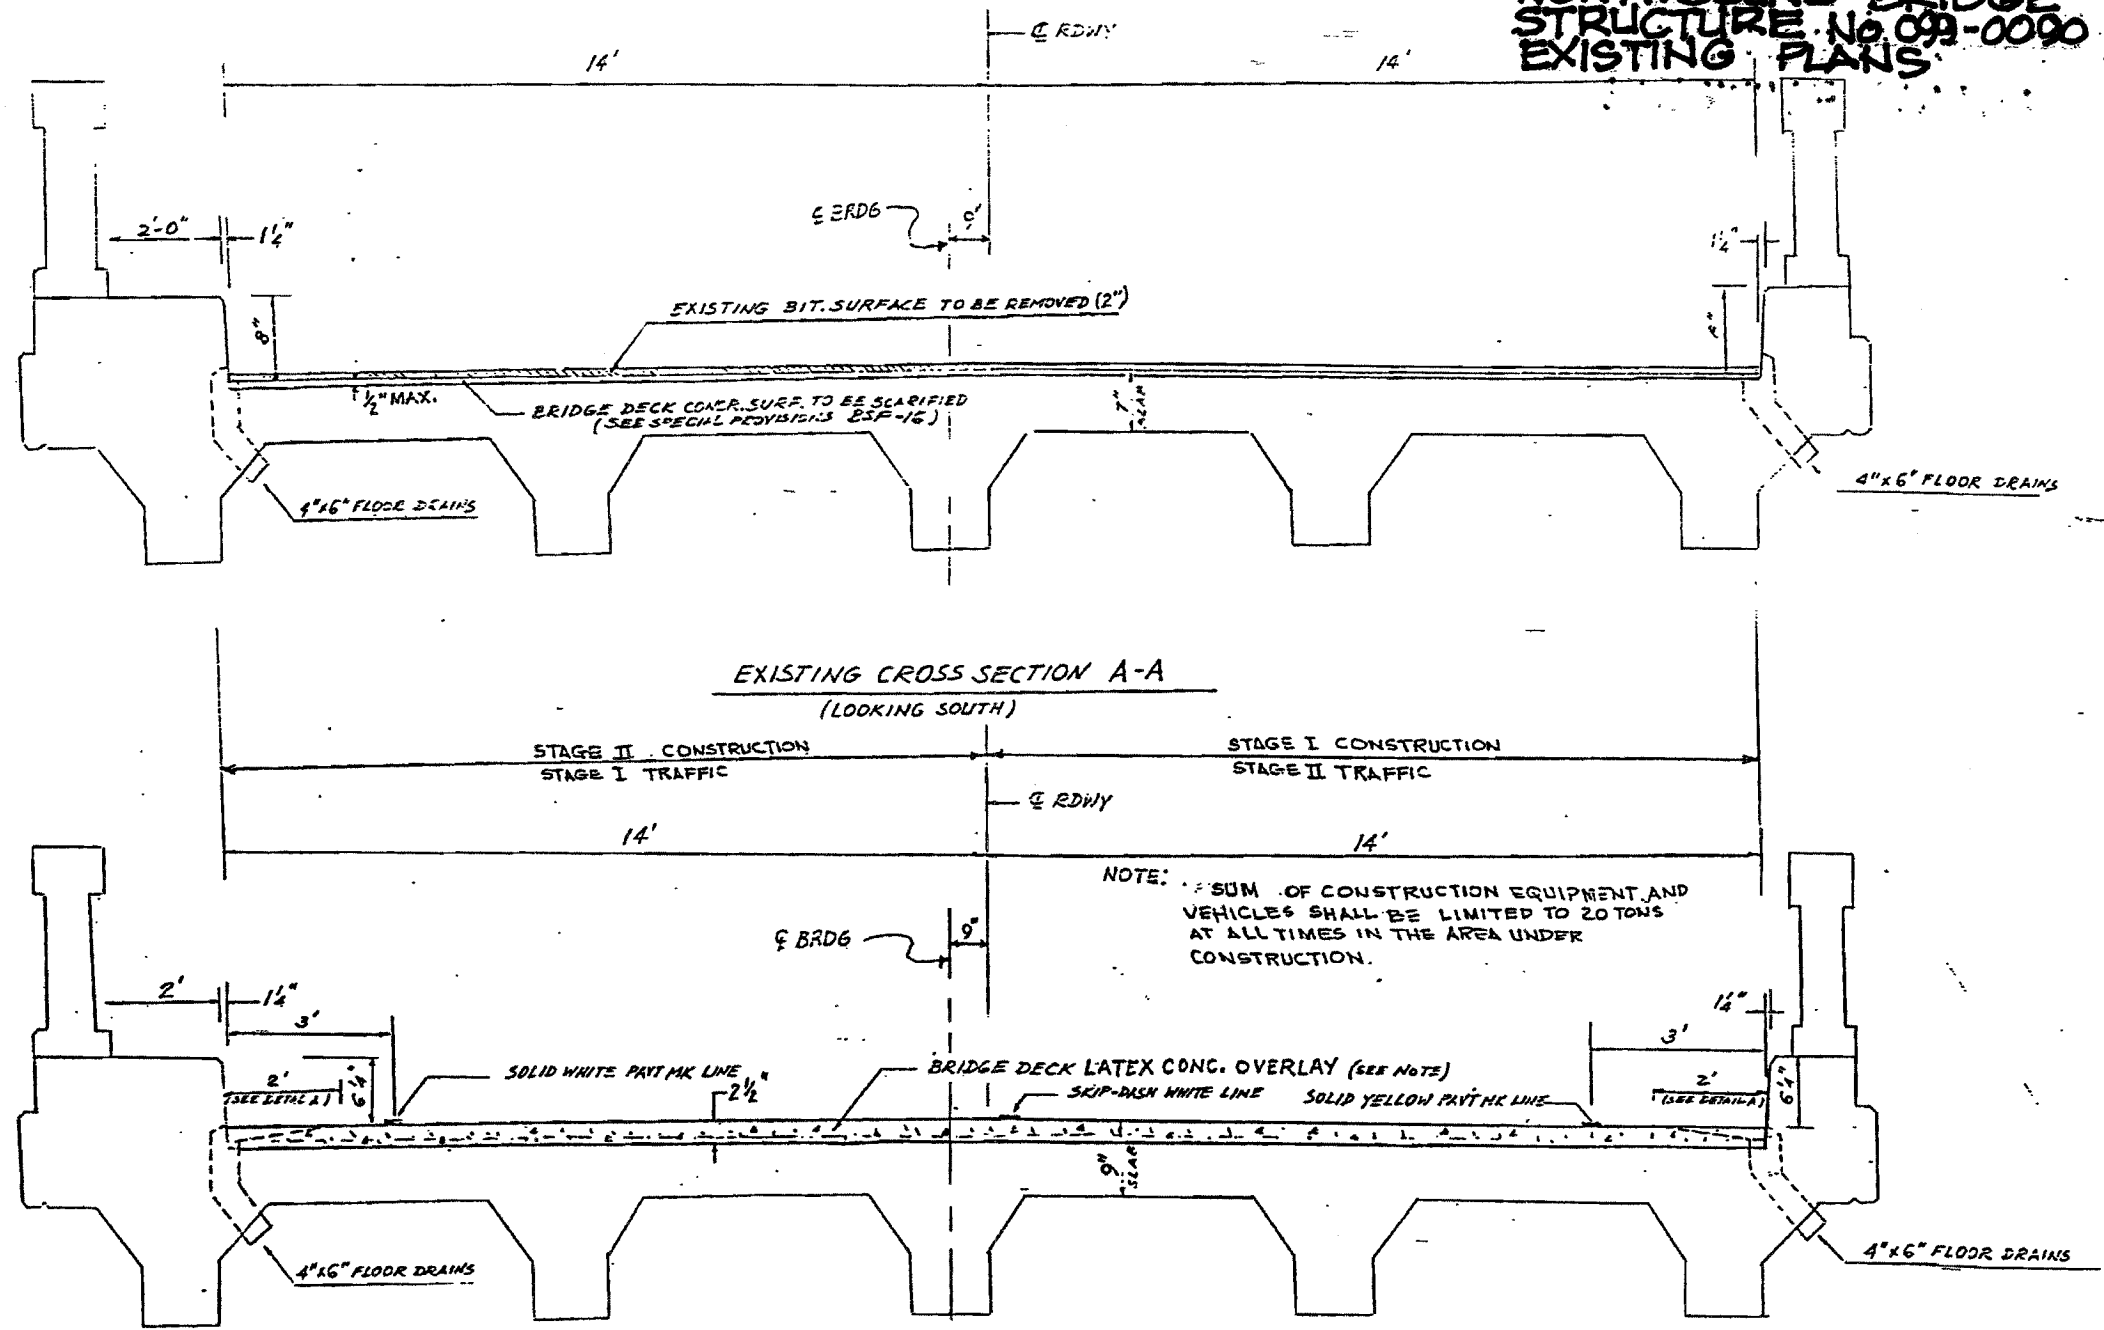

NOTE: SUM OF CONSTRUCTION EQUIPMENT AND VEHICLES SHALL BE LIMITED TO 20 TONS AT ALL TIMES IN THE AREA UNDER CONSTRUCTION.

NOTE:
 BY STANDARD METHOD PLACE "BRIDGE DECK LATEX CONCRETE OVERLAY"
 SEE SPECIAL PROVISIONS BSP-16.
 HAND FINISH NEW CONCRETE SURFACE AT DECK DRAINS (SEE DETAIL A').

PROPOSED CROSS SECTION A-A
 (LOOKING SOUTH) SEE SHEET NO. 4

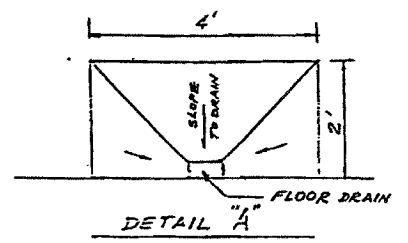

ILL. RTE. 53 (NORTHBOUND)
 OVER
 PRAIRIE CREEK

FOR REFERENCE ONLY