
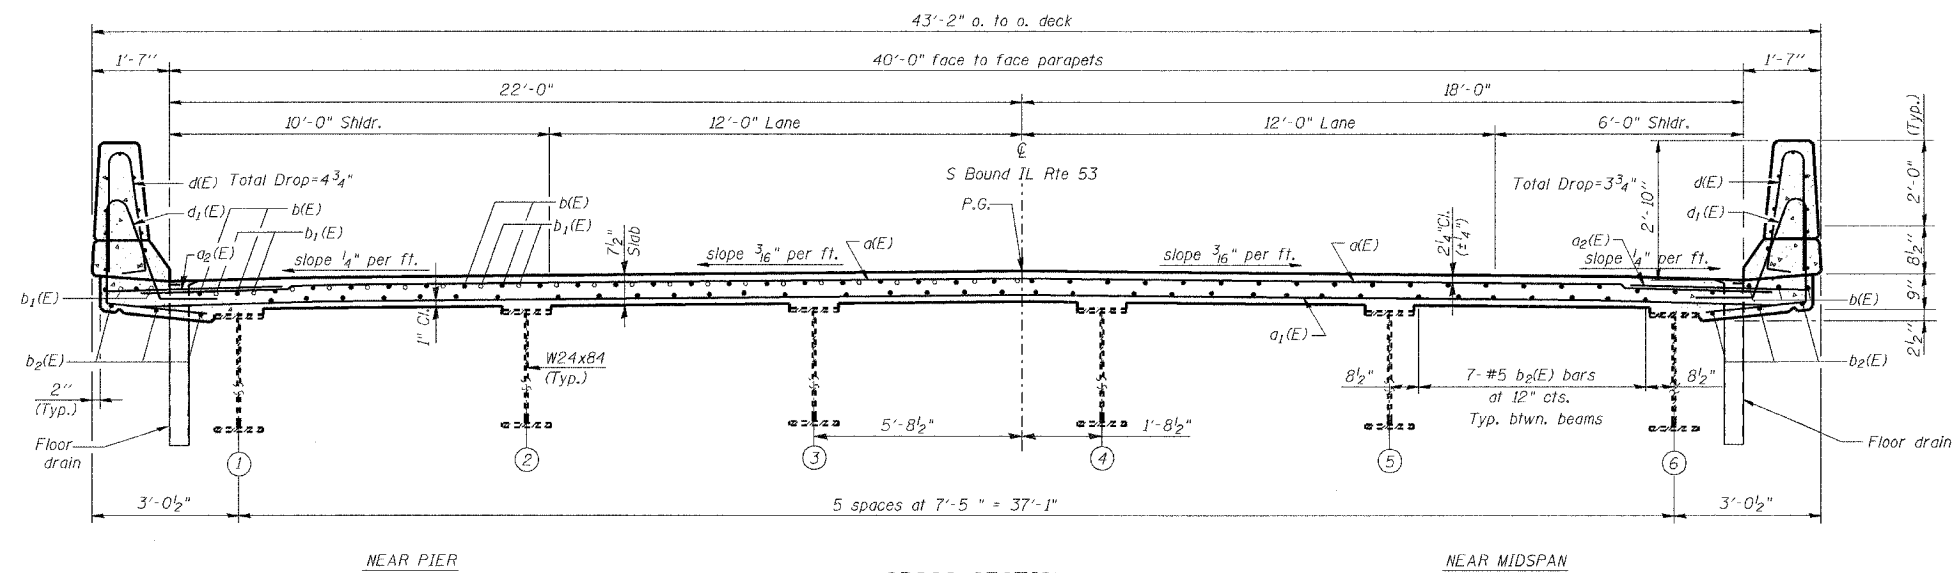


STATE OF ILLINOIS
DEPARTMENT OF TRANSPORTATION

ROUTE NO.	SECTION	COUNTY	TOTAL SHEETS	SHEET NO.	SHEET NO. 55 SHEETS S17
F. A. P. 846	4B-1-R	WILL.	87	53	
FED. ROAD DIST. NO. 7	ILLINOIS	FED. AID PROJECT	CONTRACT NO. 62269		

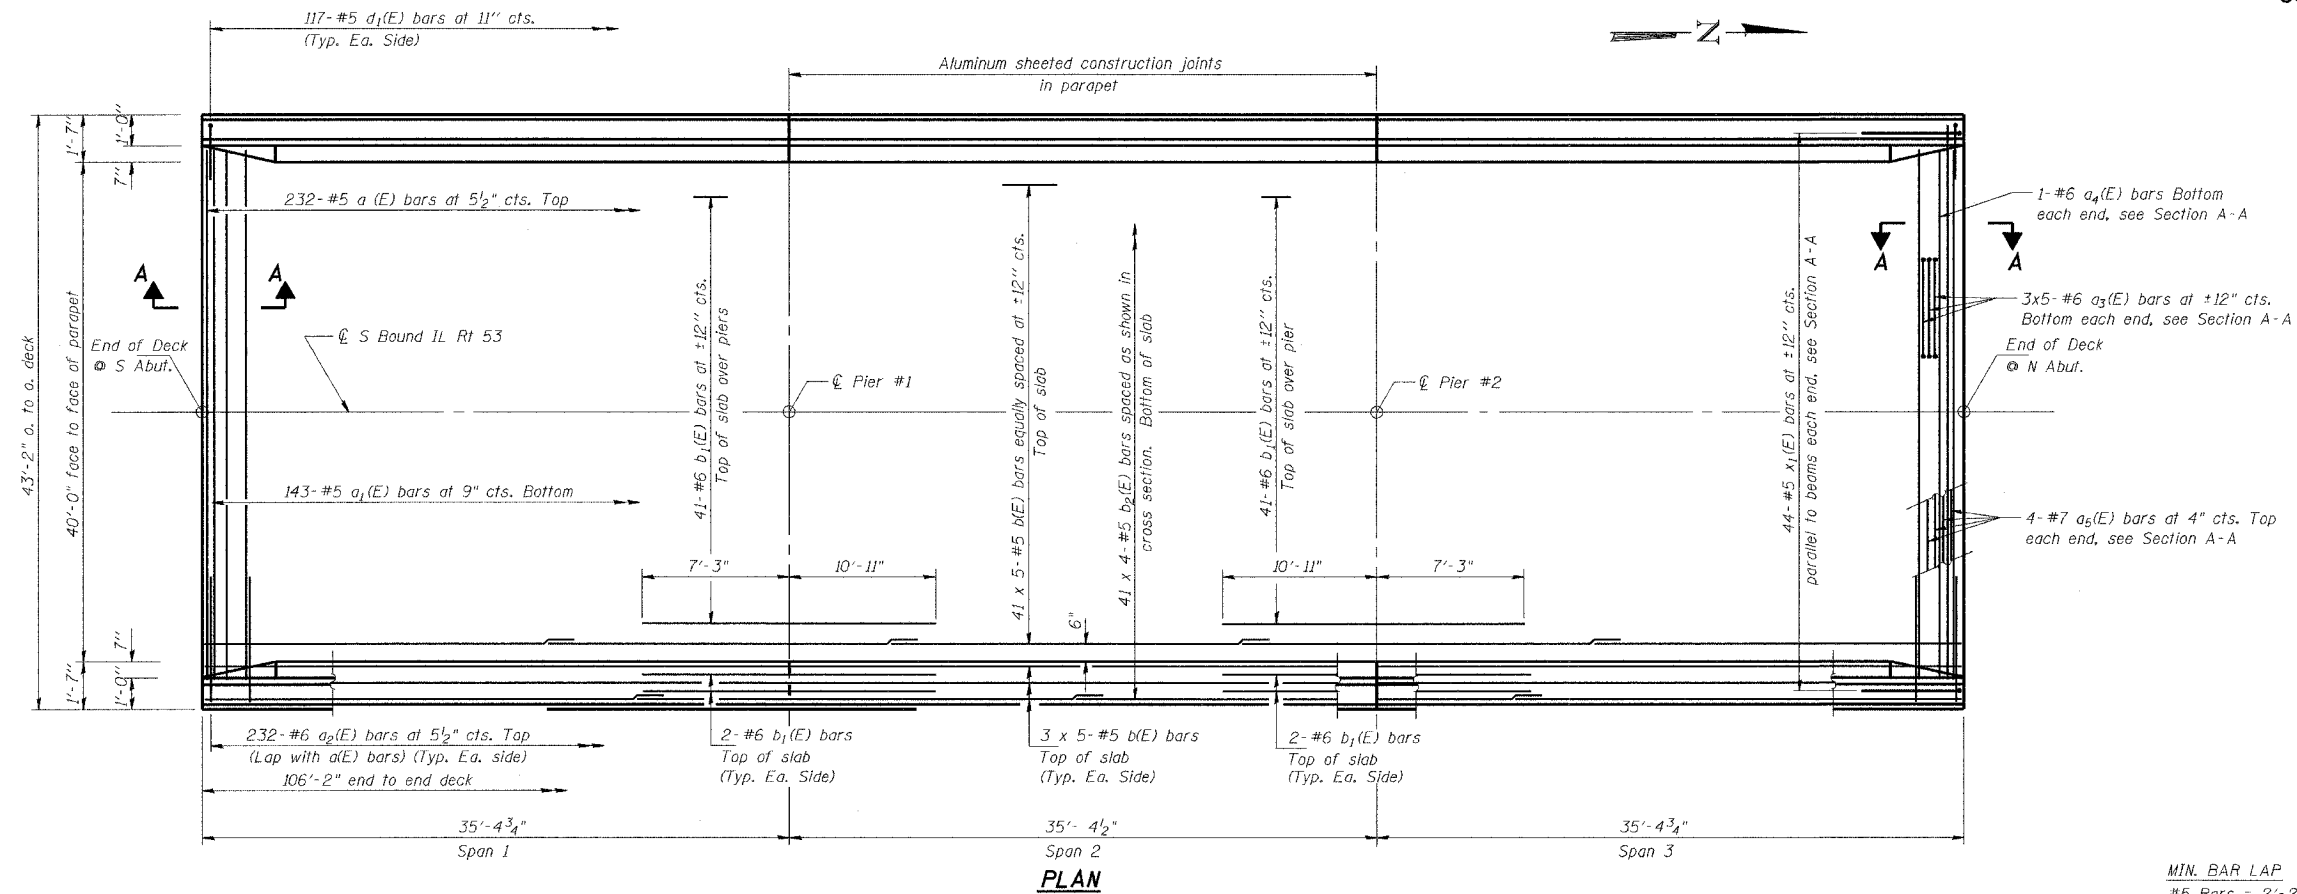

Notes: See Sheet # S6 of S17 for superstructure details and Bill of Material.
Bars indicated thus 41 x 5-#5 etc. indicates 41 lines of bars with 5 lengths per line.
See Sheet # S6 of S17 for parapet reinforcement.
For section A-A see sheet # S6 of S17.

DESIGNED	GMK/GMK
CHECKED	MTP/SMK/GBC
DRAWN	GMK/GMK
CHECKED	SMK/GBC

ILLINOIS DEPARTMENT OF TRANSPORTATION

SUPERSTRUCTURE

FAP 846
SB IL. ROUTE 53 OVER PRAIRIE CREEK
STATION 1305+00 SECTION 4B-1-R
WILL COUNTY
STRUCTURE NO. 099-0242

SCALE: NONE
DATE: AUGUST 2007

DELTA ENGINEERING INC.
CONSULTING ENGINEERS, CHICAGO, ILLINOIS.