


STATE OF ILLINOIS  
DEPARTMENT OF TRANSPORTATION

PROJECT NO.	48-1-R	DATE	3-2	SHEET NO.	16
CONTRACT NO.	W1-L	DATE			

SHEET NO. 65 K

**SOUTHBOUND BRIDGE  
STRUCTURE NO. 099-0242  
EXISTING PLANS**

NOTE:  
All edges shall have standard 3/4" chamfer.

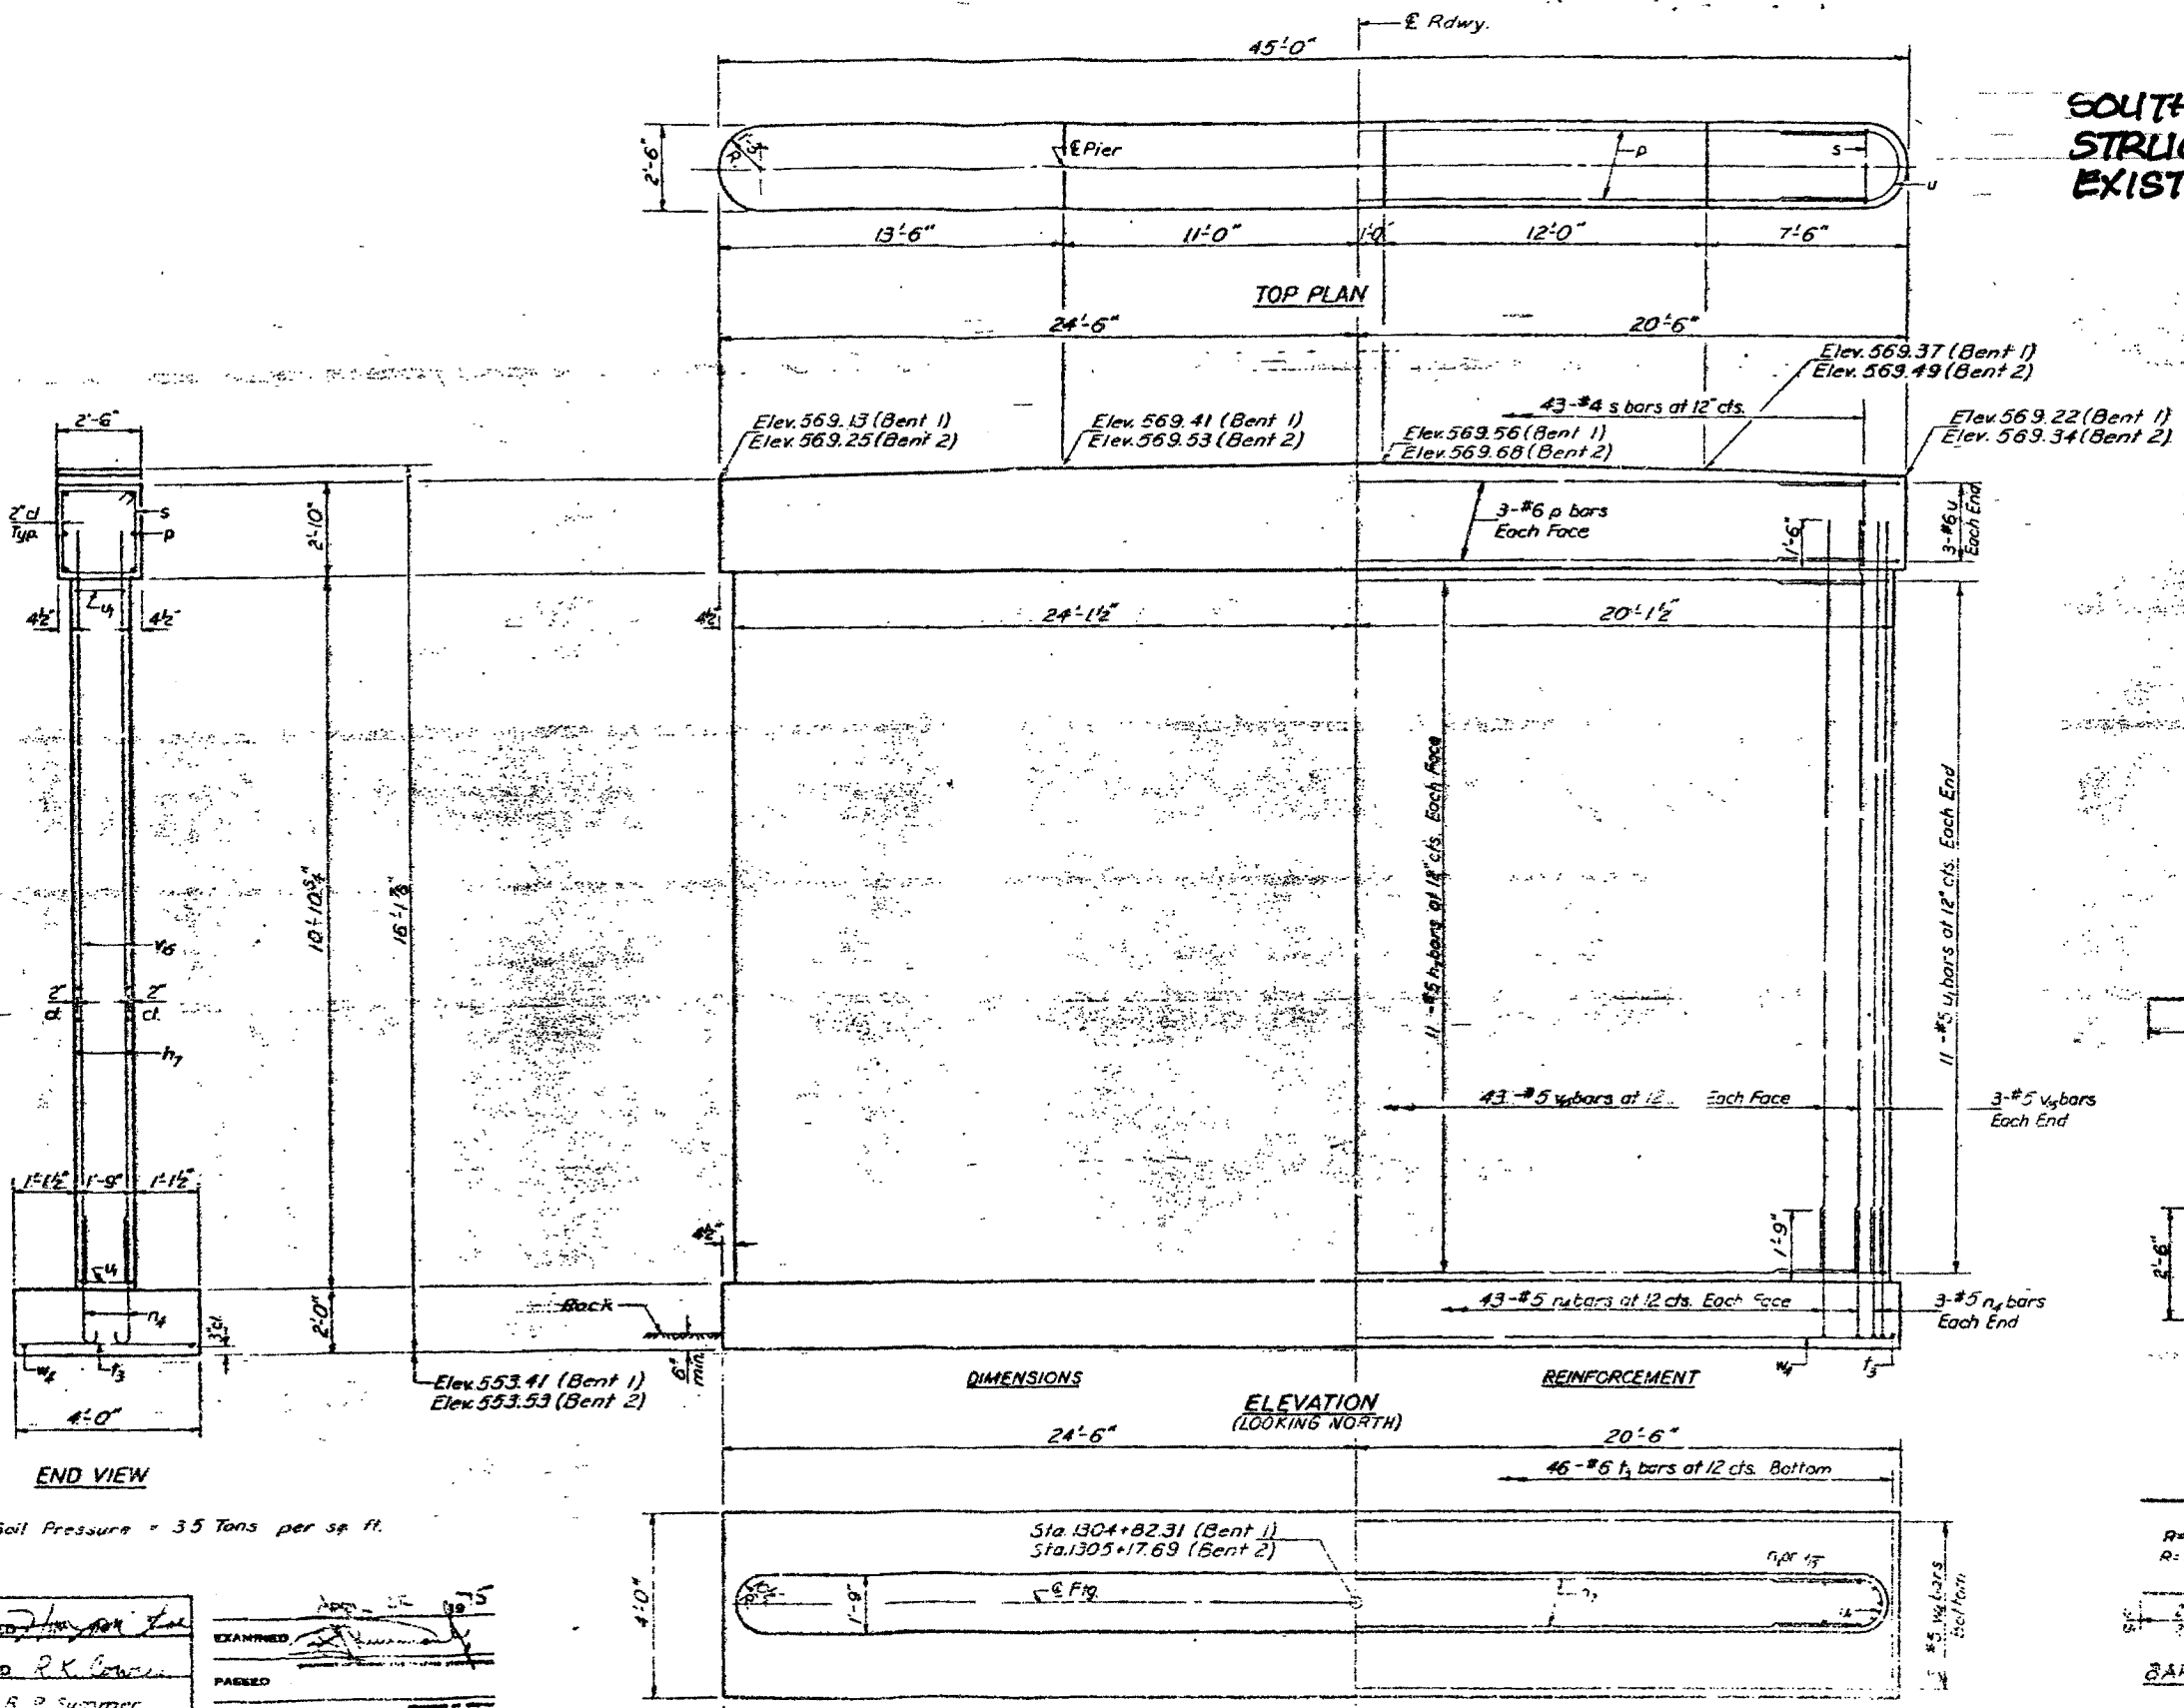

S.B.

**BILL OF MATERIALS**

Bar	No.	Size	Length
n7	44	#5	42'-6"
n4	184	#5	4'-0"
p	12	#6	42'-6"
s	86	#4	10'-1"
t3	92	#6	3'-9"
u	12	#6	8'-3"
u4	44	#5	7'-5"
v4	184	#5	12'-3"
w4	10	#5	42'-9"

Class A Concrete CU 1033  
Reinforcement Bars L.S.S.

Max Soil Pressure = 35 Tons per sq. ft.

DESIGNED	<i>[Signature]</i>	EXAMINED	<i>[Signature]</i>
CHECKED	R.K. Conner	PASSED	
DRAWN	R.P. Summer	APPROVED	
CHECKED	Lol R.C.		

**FOR REFERENCE ONLY**

BENTS 1 & 2

WILL 5'