



STATE OF ILLINOIS
DEPARTMENT OF TRANSPORTATION

PROJECT	NO.	DATE	SHEET NO.	TOTAL SHEETS
A.A. 1-84-8	45-1-R	WILL	32	14
DATE	BY	CHKD.	APP'D.	FILE NO.

SHEET NO. 7
9 SHEETS

SHEET No. 65 I
SOUTHBOUND BRIDGE
STRUCTURE No. 099-0242

See Field Cutting Diagram
on Sheet 8

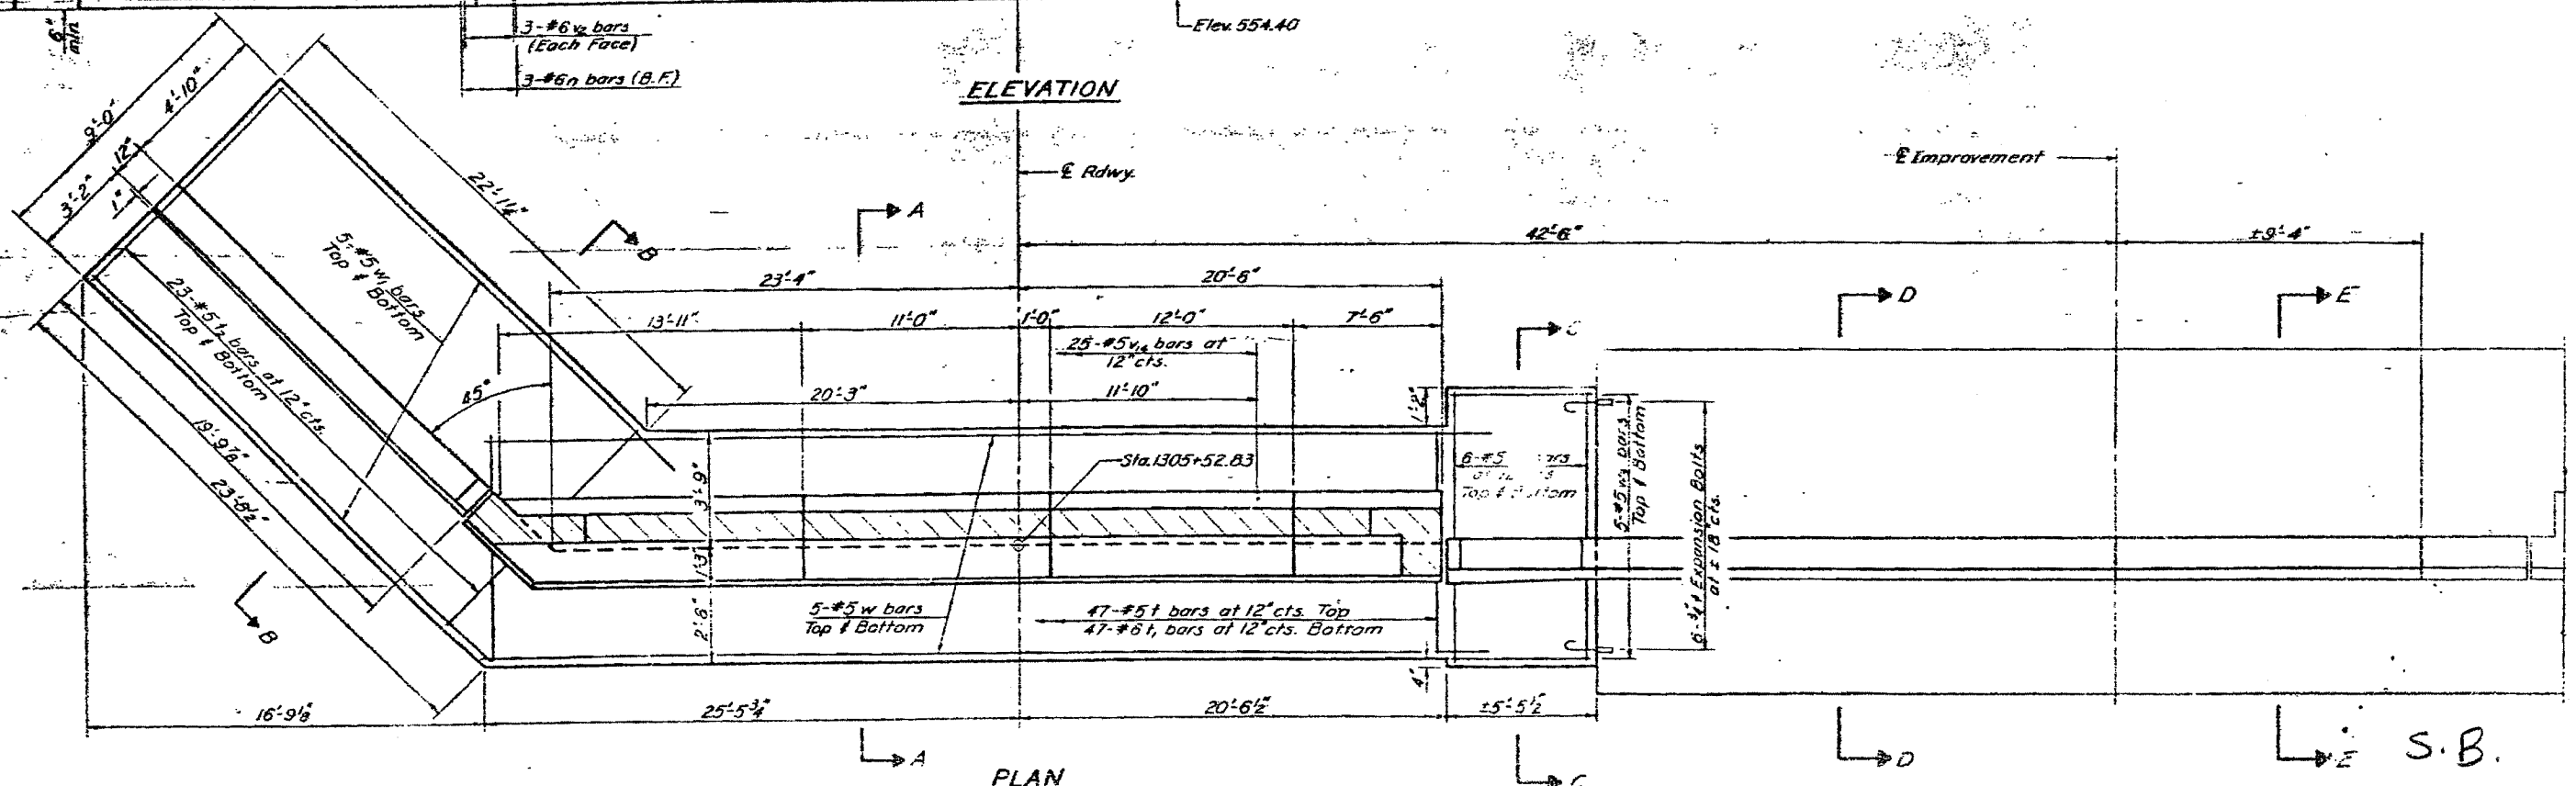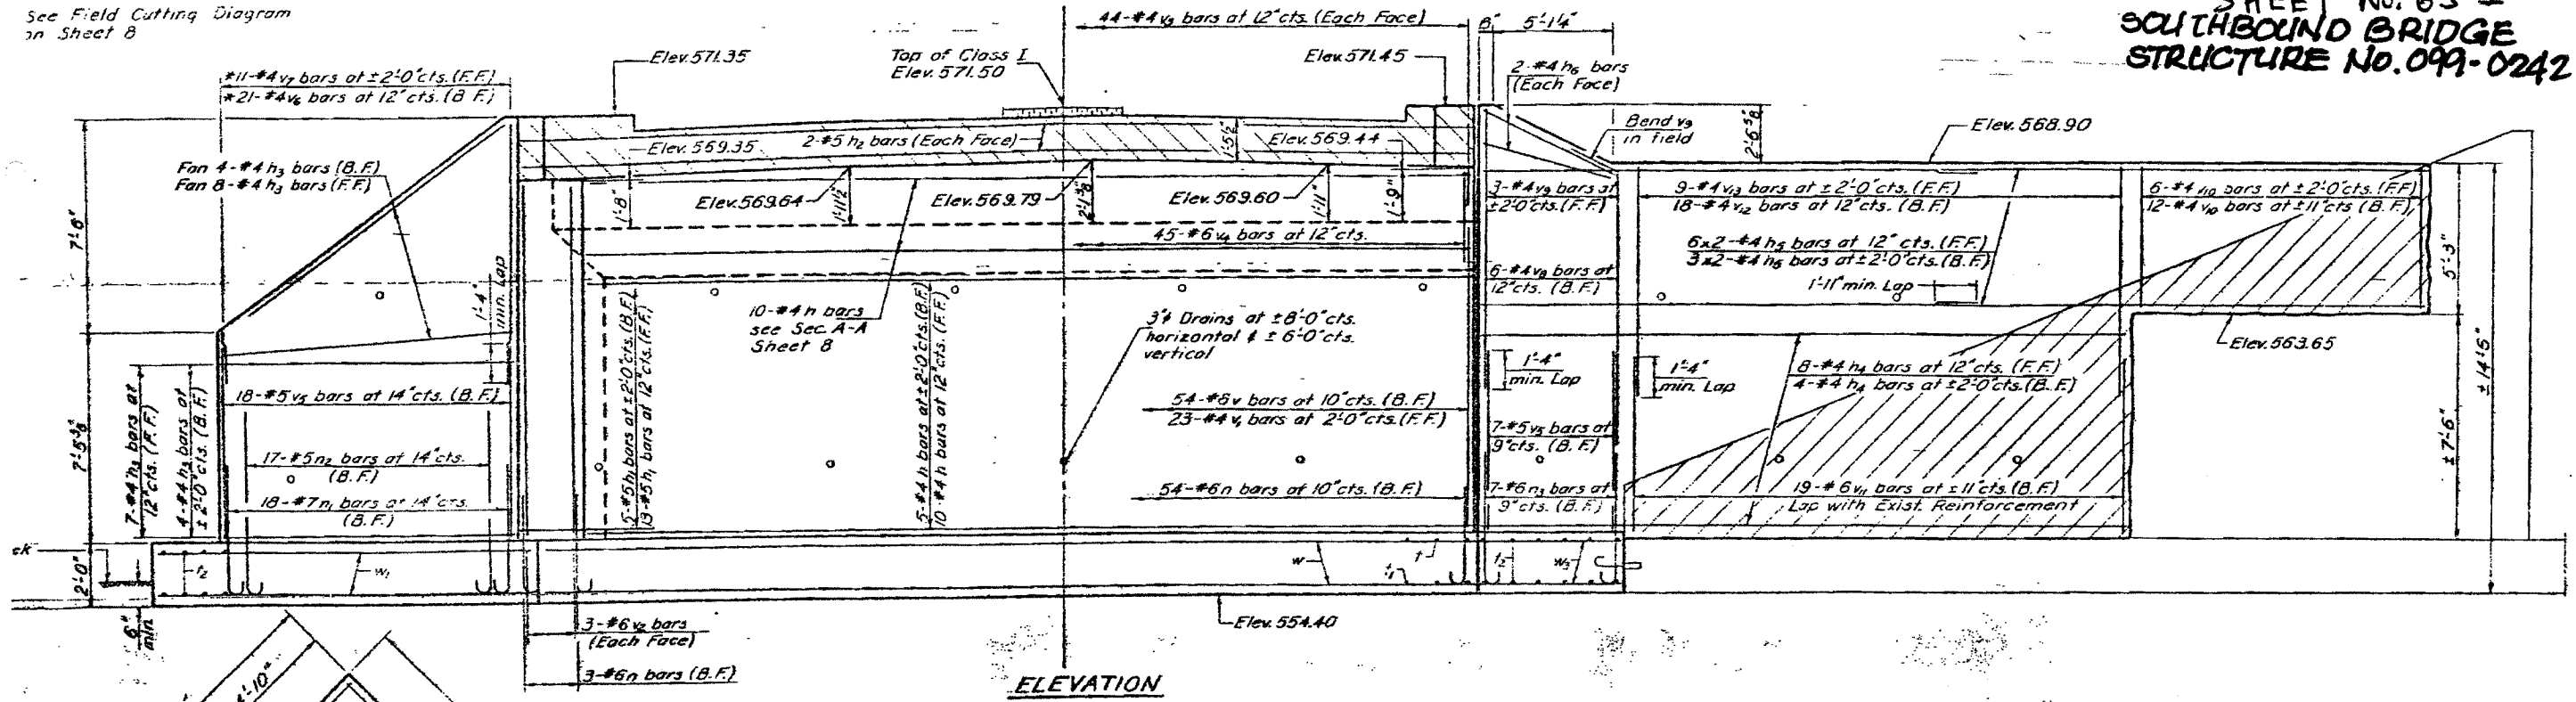

DESIGNED *[Signature]*
EXAMINED *[Signature]*
APR 22 1975

NOTE:
Work this Sheet with Sheet 8

FOR REFERENCE ONLY

NORTH ABUTMENT
SOUTH ABUTMENT
WILL COUNTY