


ORIGINAL SURVEY SURVEYED SURVEY PLOTTED SURVEY PLOTTED
 NOTE BOOK NO. _____ NOTE BOOK NO. _____
 AREA CHECKED _____ AREA CHECKED _____

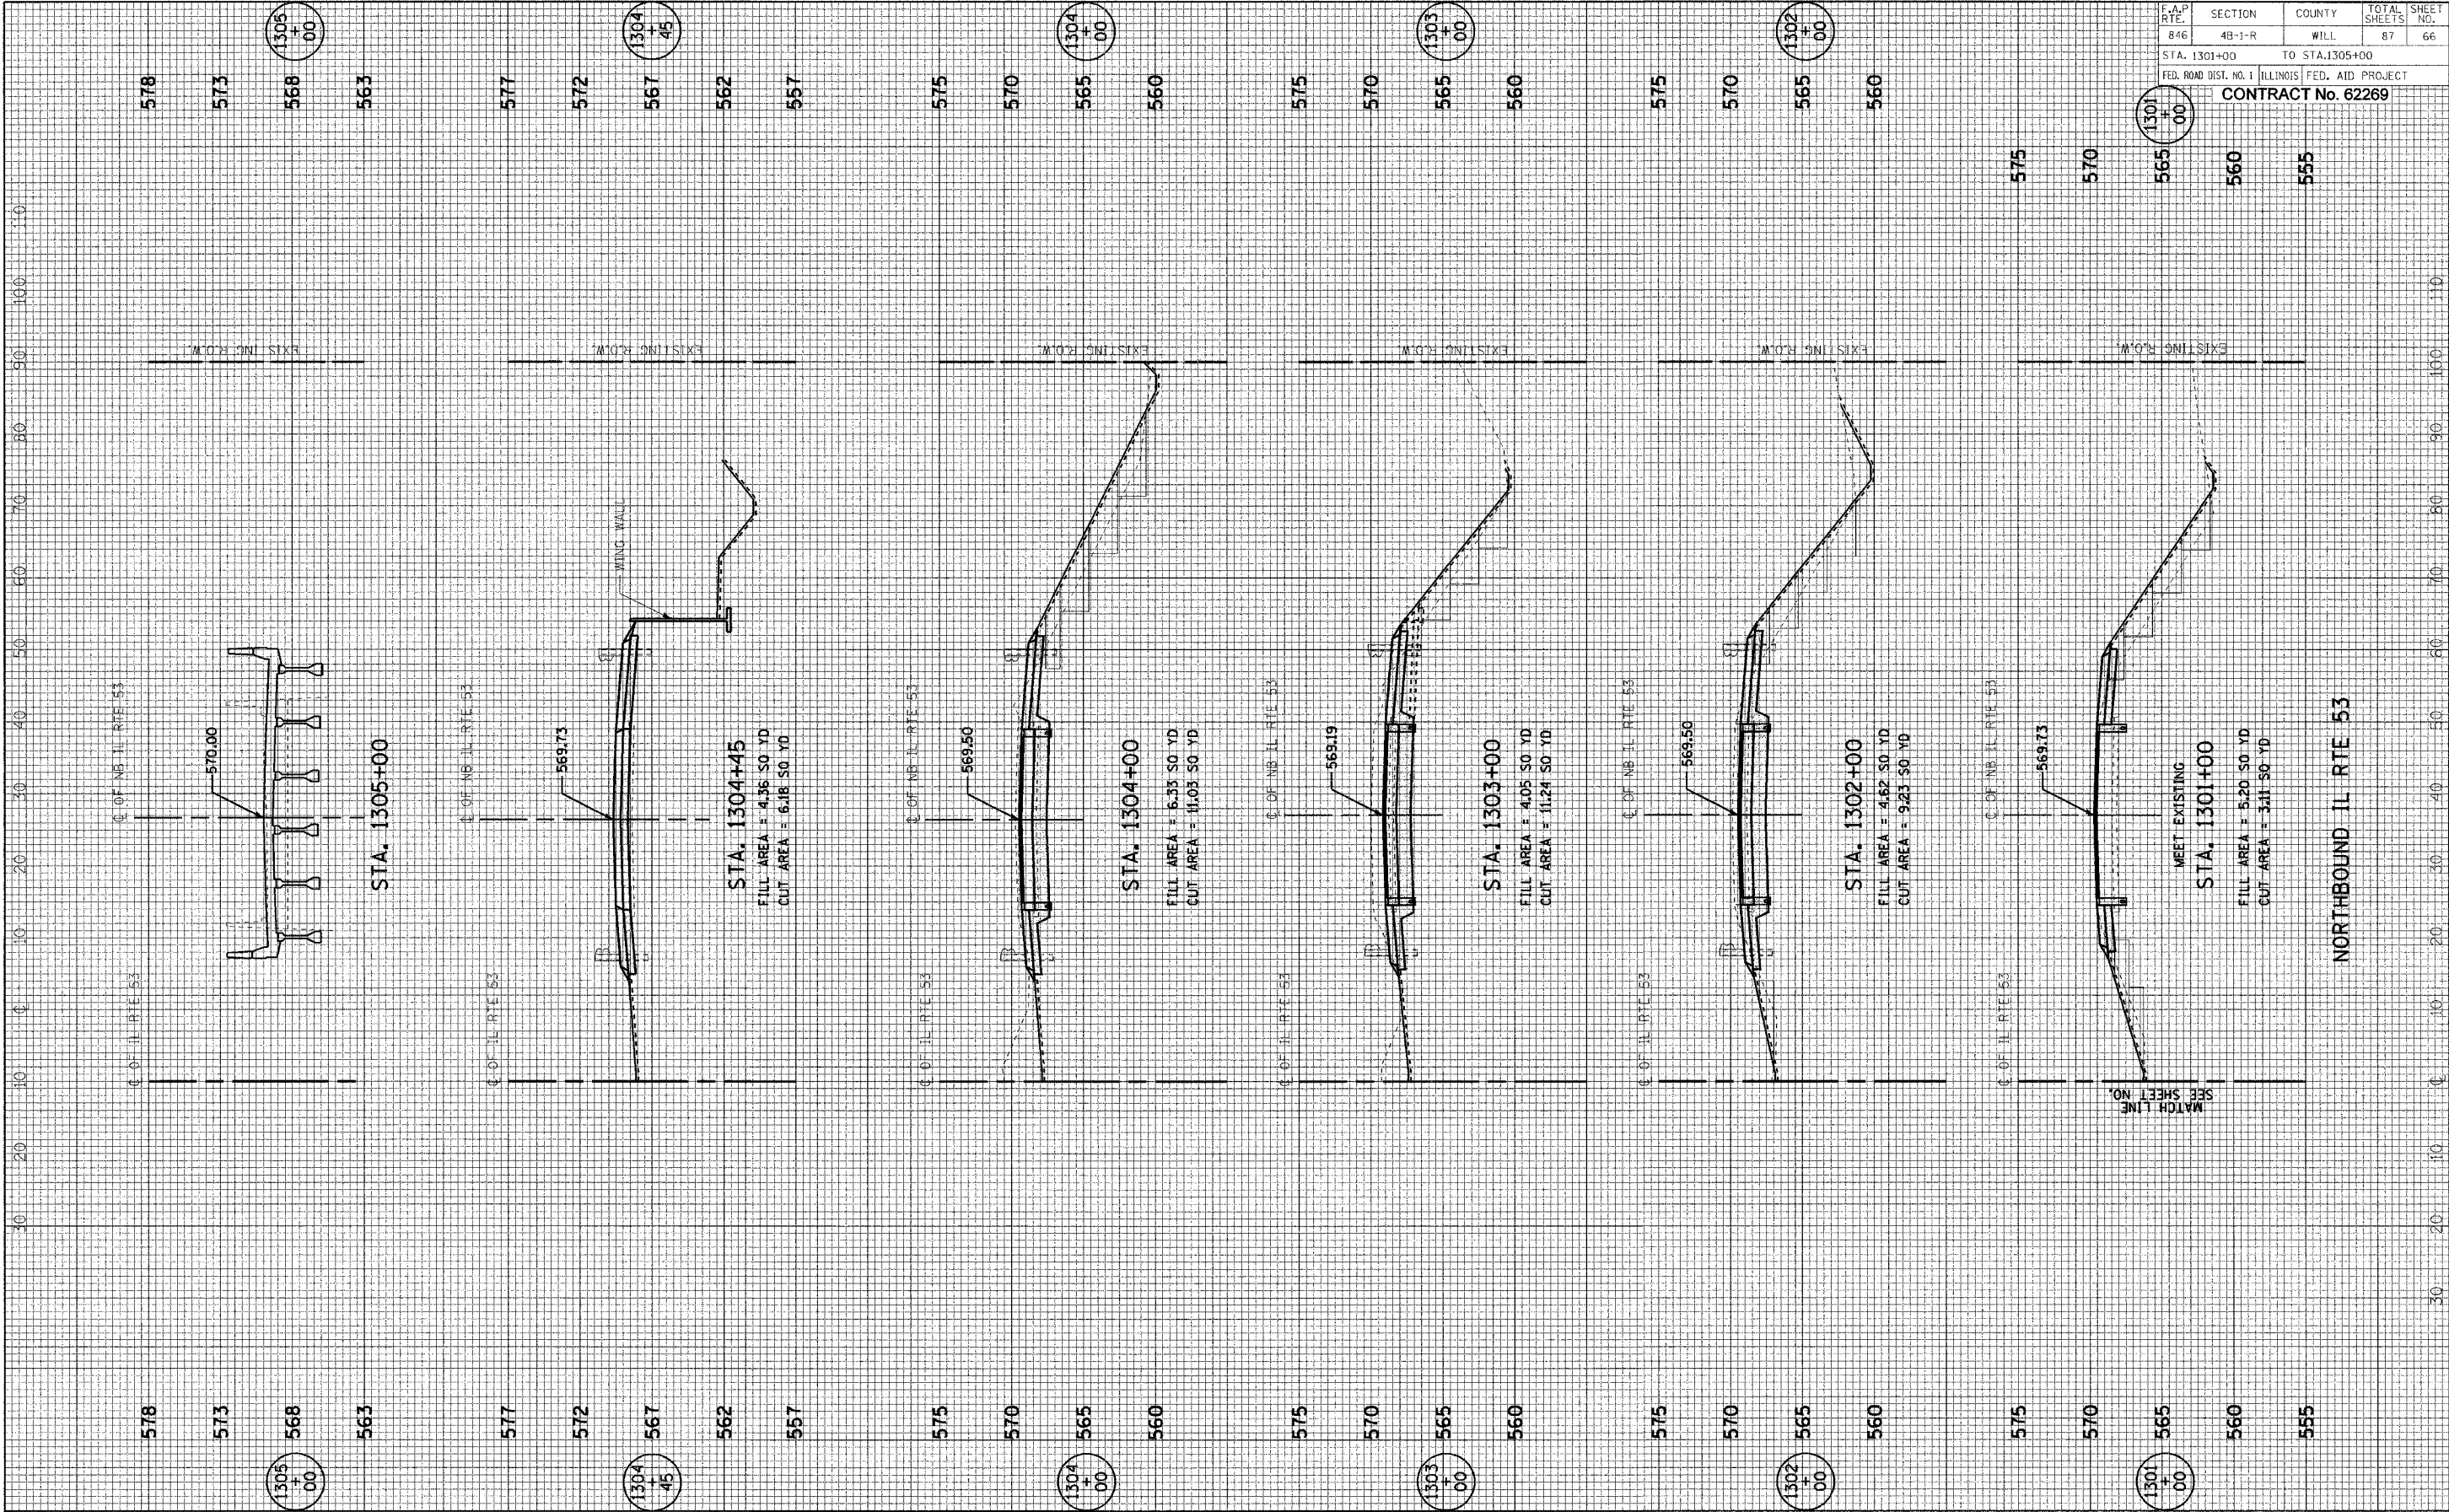

F.A.P. RTE.	SECTION	COUNTY	TOTAL SHEETS	SHEET NO.
846	4B-1-R	WILL	87	66
STA. 1301+00		TO STA. 1305+00		
FED. ROAD DIST. NO. 1 ILLINOIS FED. AID PROJECT				
CONTRACT No. 62269				

NORTHBOUND IL RTE 53

578 573 568 563 577 572 567 562 567 575 570 565 560 575 570 565 560 575 570 565 560 575 570 565 560 575 570 565 560 555

STA. 1305+00

STA. 1304+45
 FILL AREA = 4.36 SQ YD
 CUT AREA = 6.18 SQ YD

STA. 1304+00
 FILL AREA = 6.35 SQ YD
 CUT AREA = 11.03 SQ YD

STA. 1303+00
 FILL AREA = 4.05 SQ YD
 CUT AREA = 11.24 SQ YD

STA. 1302+00
 FILL AREA = 4.62 SQ YD
 CUT AREA = 9.23 SQ YD

MEET EXISTING
 STA. 1301+00
 FILL AREA = 5.20 SQ YD
 CUT AREA = 3.11 SQ YD

1305+00

1304+45

1304+00

1303+00

1302+00

1301+00

C. OF NB IL RTE 53

C. OF NB IL RTE 53

C. OF NB IL RTE 53

C. OF NB IL RTE 53

C. OF NB IL RTE 53

C. OF NB IL RTE 53

C. OF NB IL RTE 53

C. OF NB IL RTE 53

C. OF NB IL RTE 53

C. OF NB IL RTE 53

C. OF NB IL RTE 53

C. OF NB IL RTE 53

EXISTING R.O.W.

EXISTING R.O.W.

EXISTING R.O.W.

EXISTING R.O.W.

EXISTING R.O.W.

EXISTING R.O.W.

MATCH LINE
 SEE SHEET NO. _____