


ORIGINAL SURVEY
NOTE BOOK
NO. _____
DATE _____
BY _____

FINAL SURVEY
NOTE BOOK
NO. _____
DATE _____
BY _____

SURVEYED
TEMP. _____
WIND _____
BAROMETER _____
PLUM LINE _____
AREAS CHECKED _____

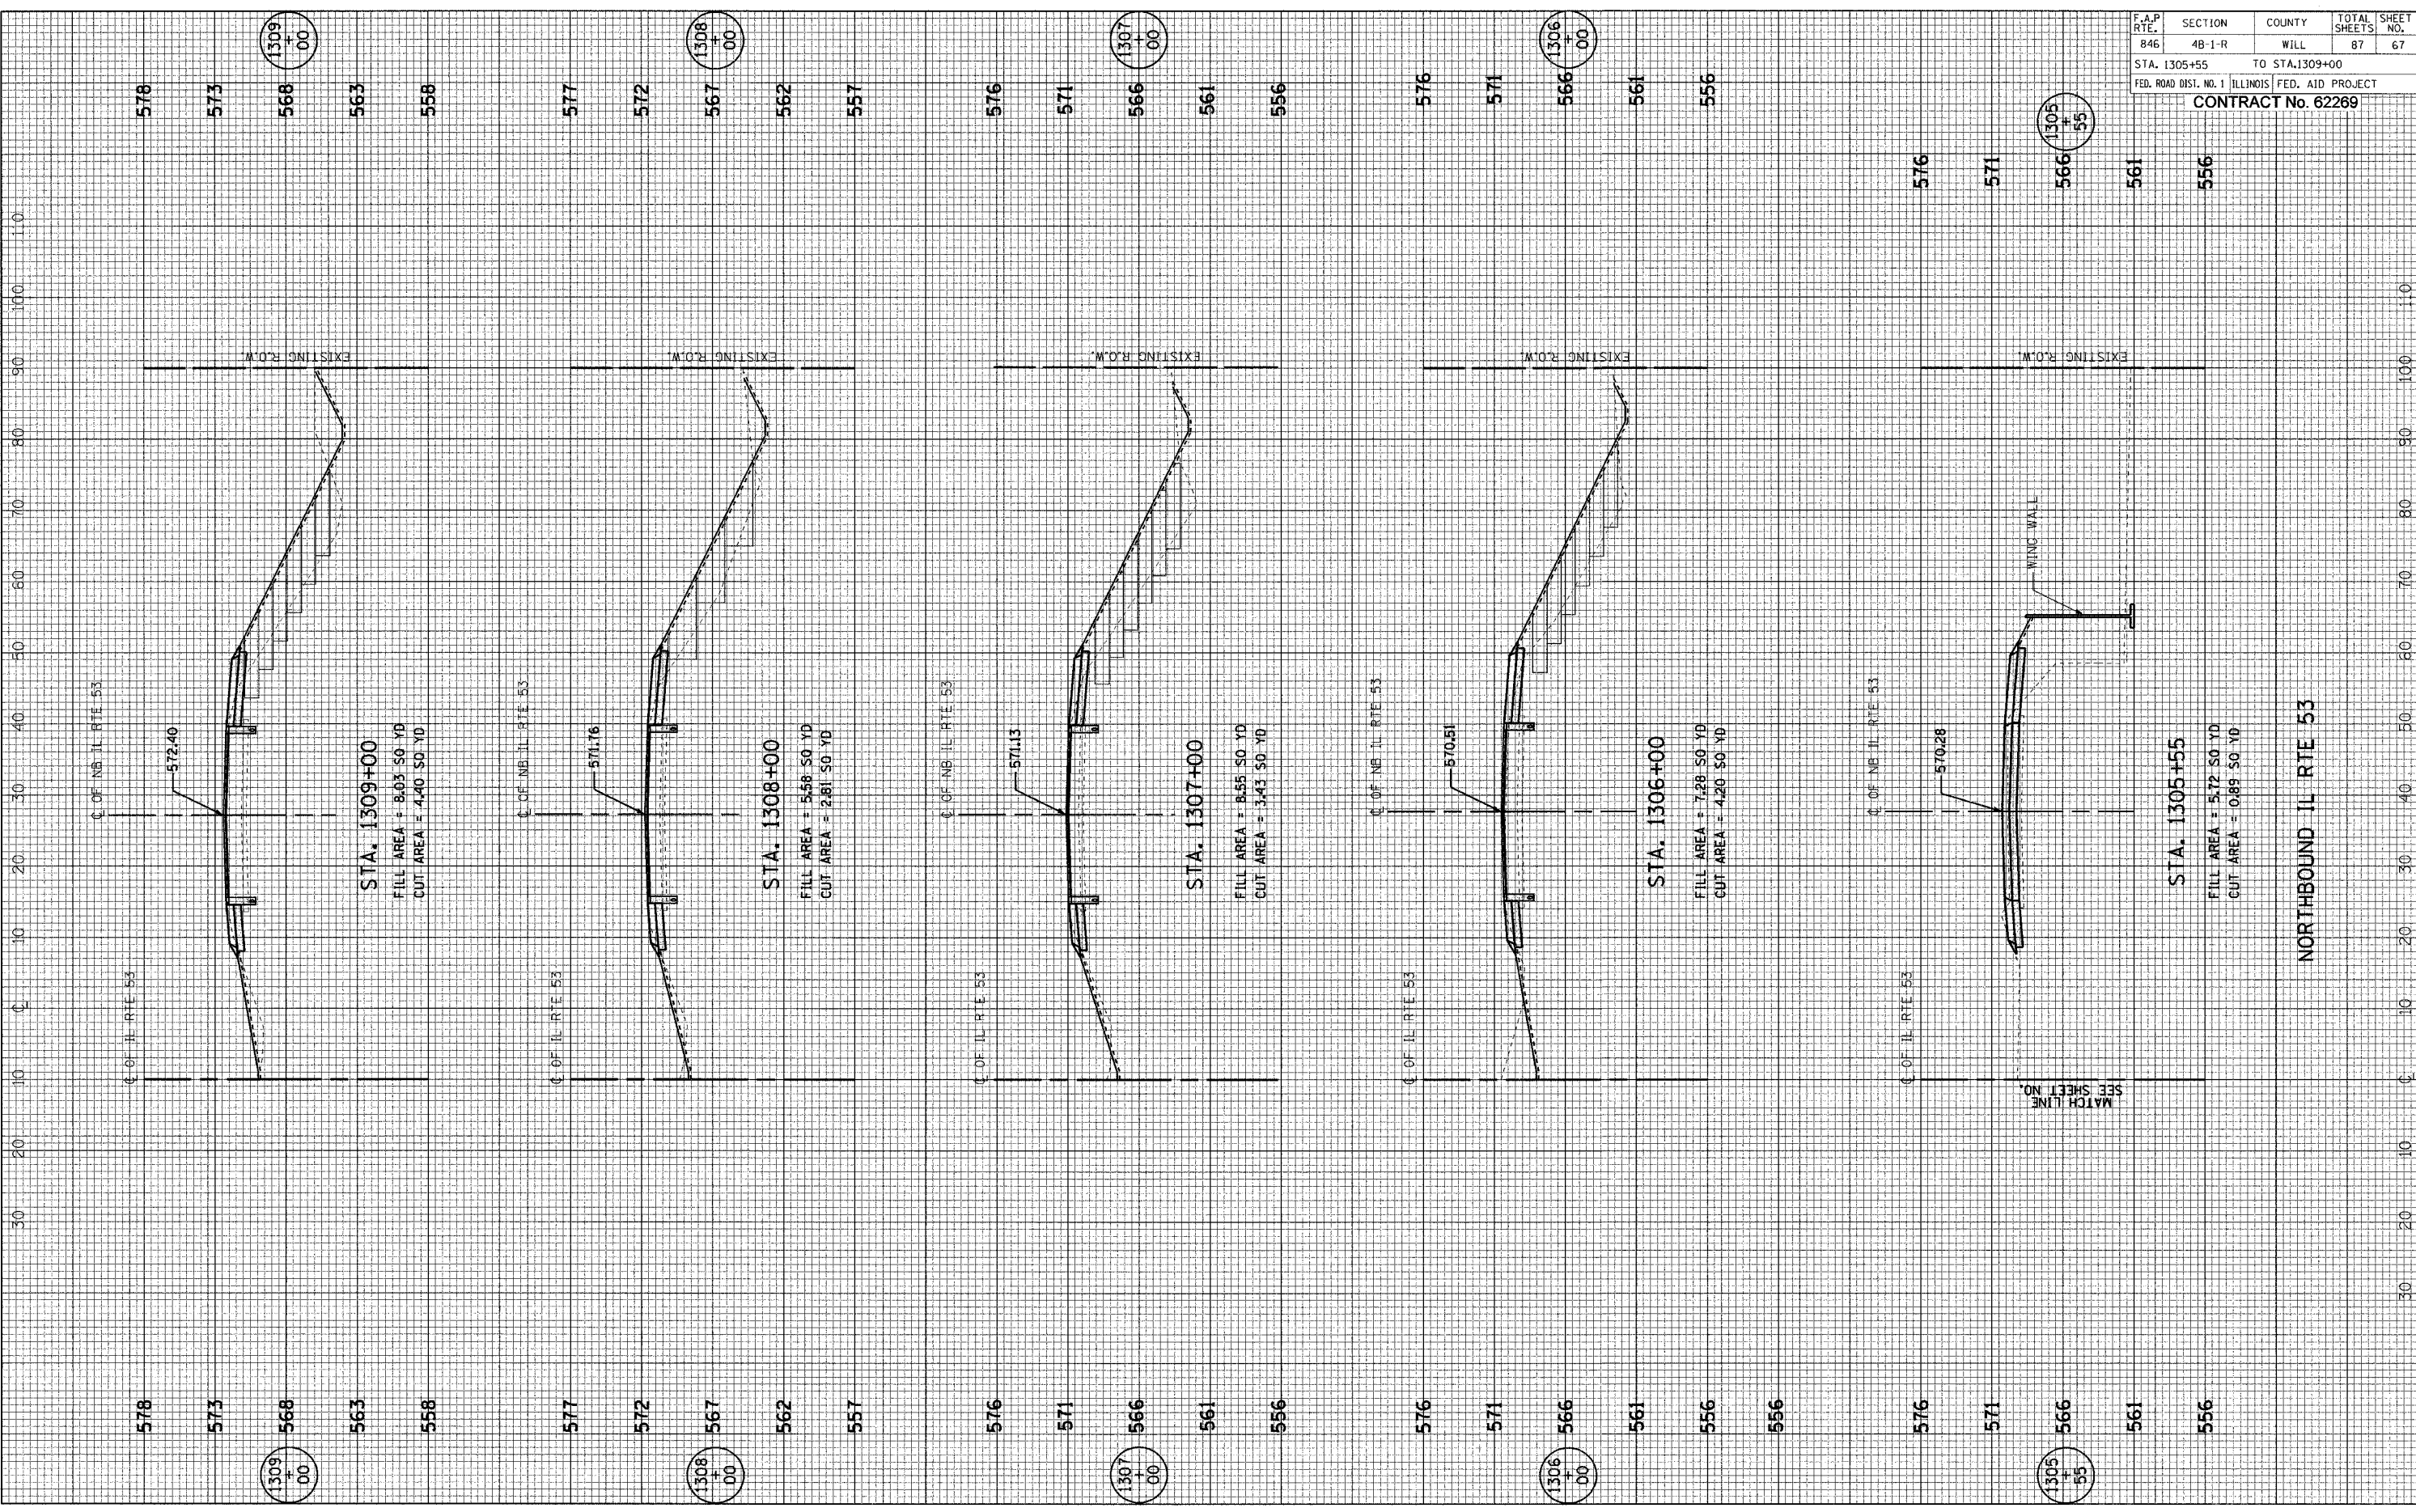

578

573

568

563

558

577

572

567

562

557

576

571

566

561

556

576

571

566

561

556

556

576

571

566

561

556

1309
+
00

1308
+
00

1307
+
00

1306
+
00

1305
+
55

STA. 1309+00
FILL AREA = 8.03 SQ YD
CUT AREA = 4.40 SQ YD

STA. 1308+00
FILL AREA = 5.58 SQ YD
CUT AREA = 2.81 SQ YD

STA. 1307+00
FILL AREA = 8.55 SQ YD
CUT AREA = 3.43 SQ YD

STA. 1306+00
FILL AREA = 7.28 SQ YD
CUT AREA = 4.20 SQ YD

STA. 1305+55
FILL AREA = 5.72 SQ YD
CUT AREA = 0.89 SQ YD

MATCH LINE
SEE SHEET NO.

NORTHBOUND IL RTE 53

F.A.P. RTE.	SECTION	COUNTY	TOTAL SHEETS	SHEET NO.
846	4B-1-R	WILL	87	67
STA. 1305+55		TO STA. 1309+00		
FED. ROAD DIST. NO. 1 ILLINOIS		FED. AID PROJECT		
CONTRACT No. 62269				