


FINAL SURVEY PLOTTED
NOTE BOOK NO. _____
AREAS CHECKED _____

ORIGINAL SURVEY PLOTTED
NOTE BOOK NO. _____
AREAS CHECKED _____

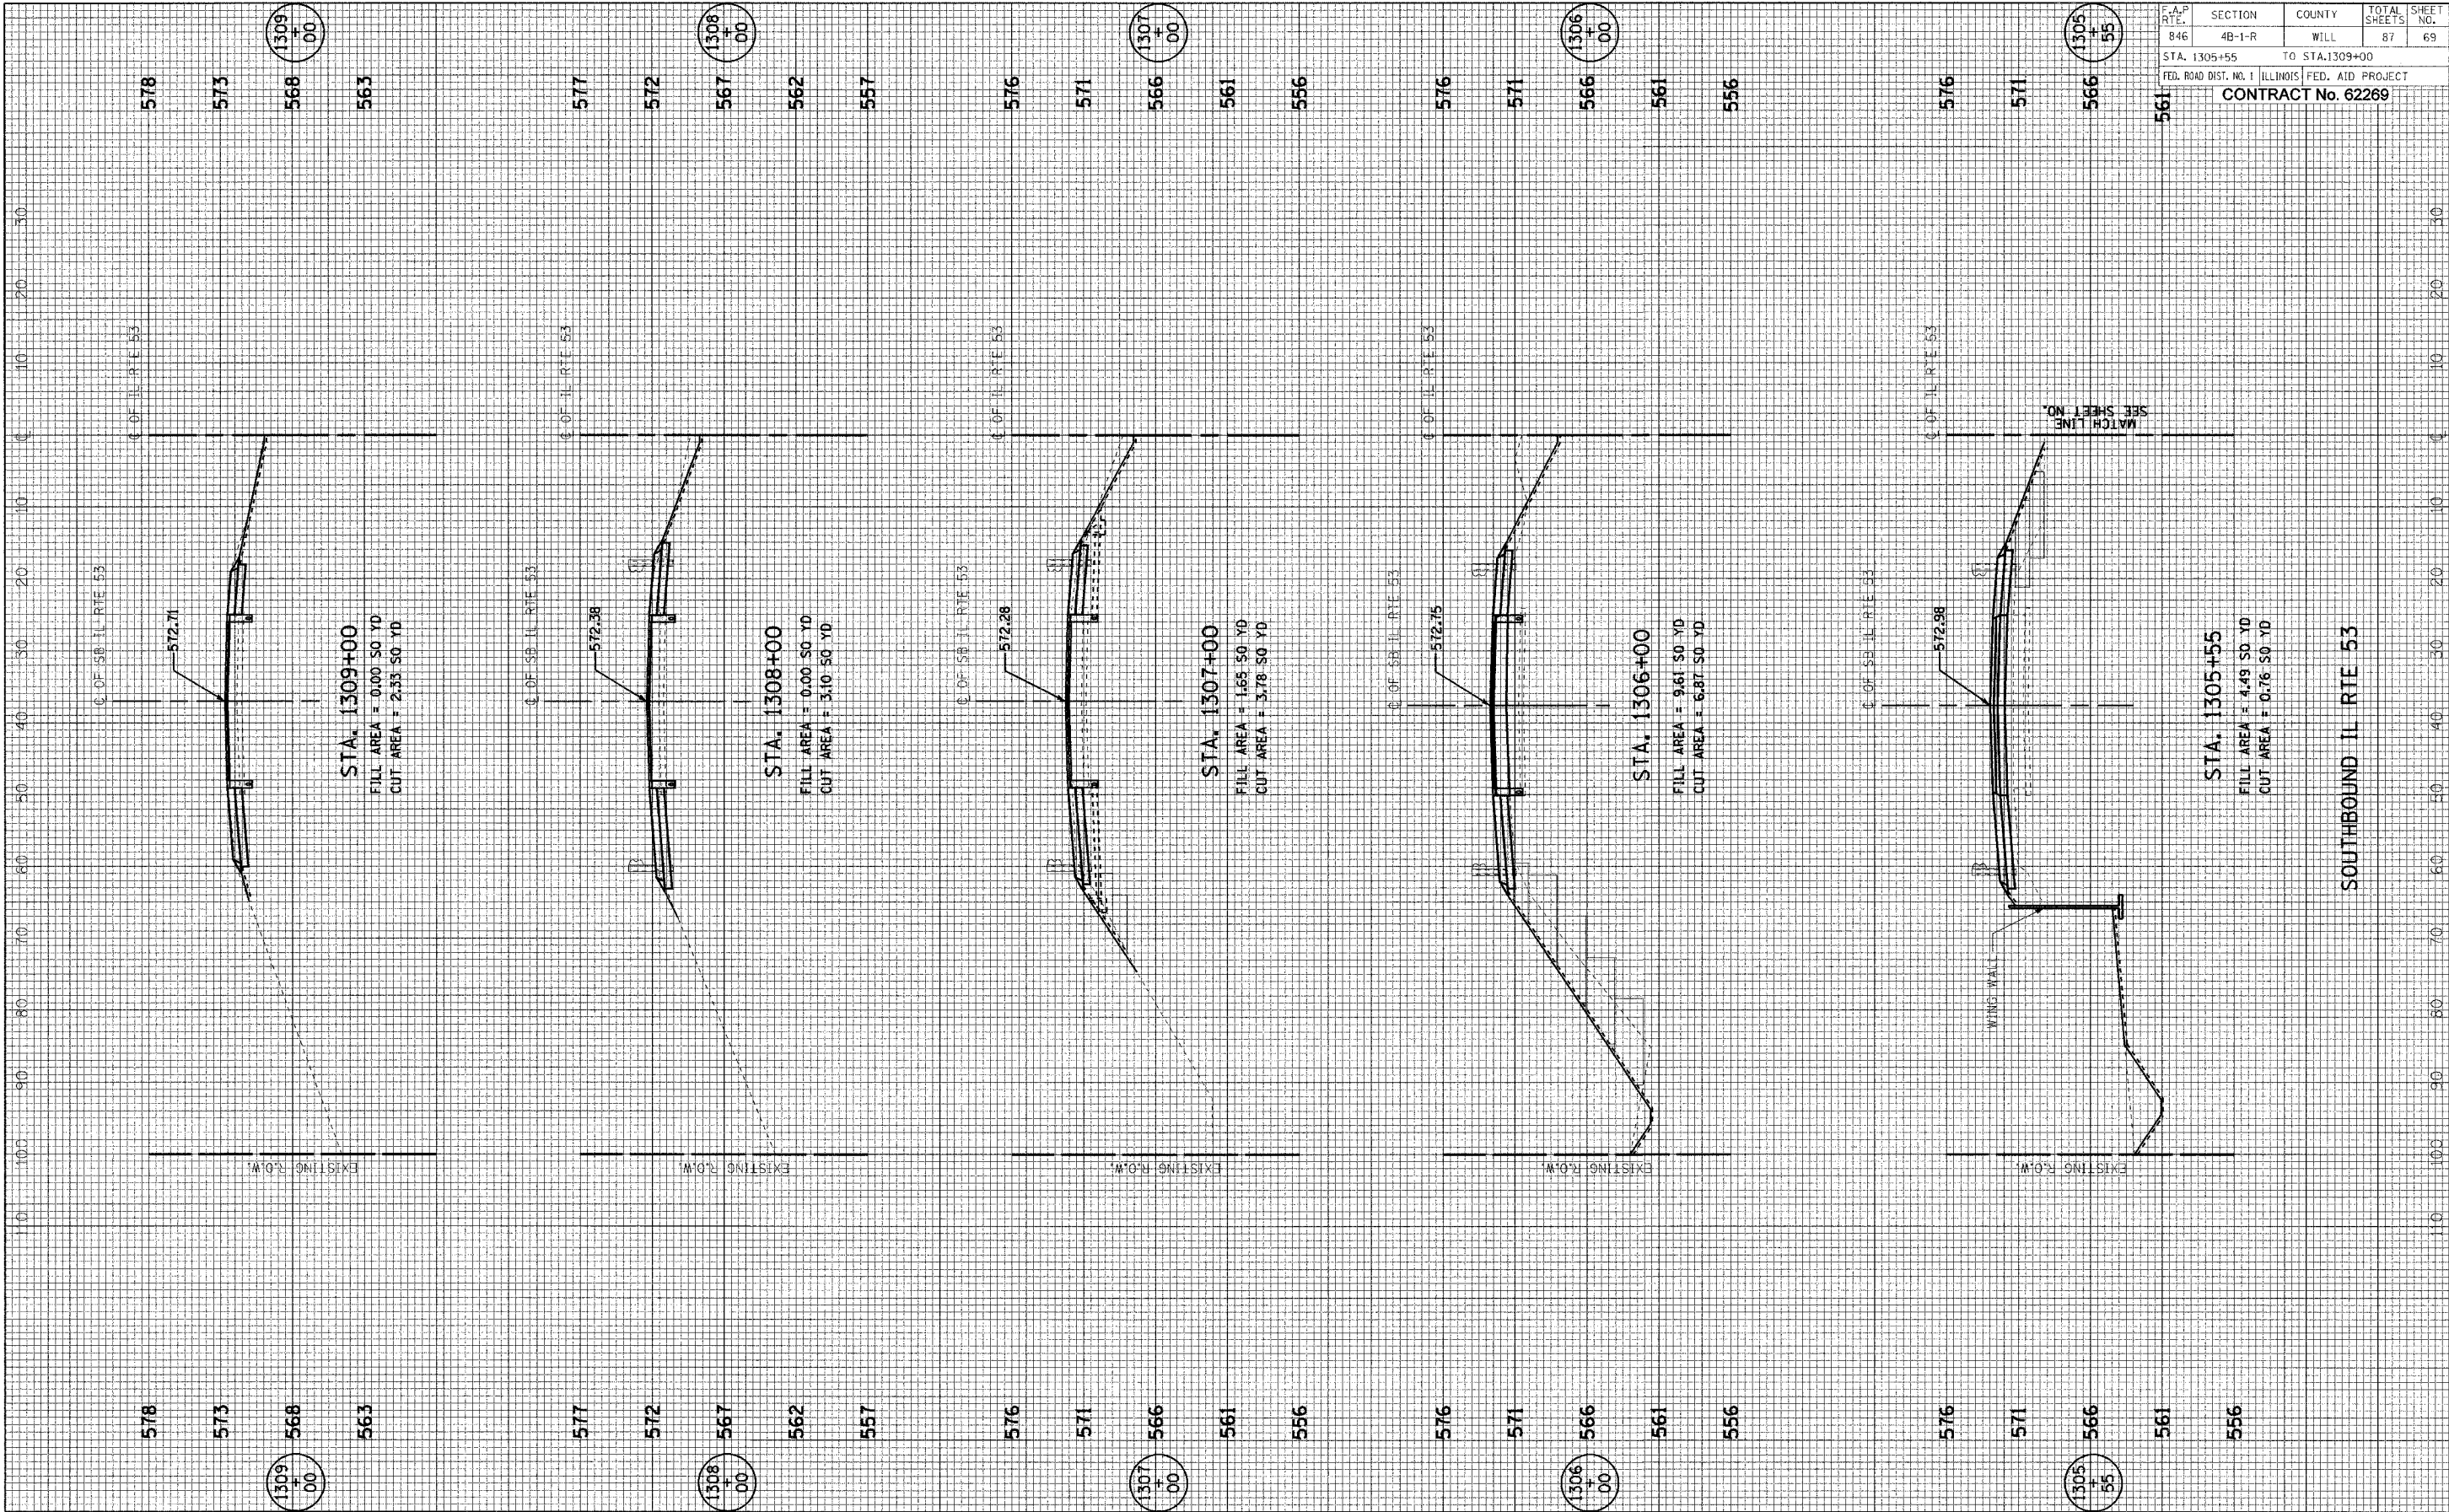

F.A.P. RT. P.	SECTION	COUNTY	TOTAL SHEETS	SHEET NO.
846	4B-1-R	WILL	87	69
STA. 1305+55		TO STA. 1309+00		
FED. ROAD DIST. NO. 1 ILLINOIS FED. AID PROJECT				
CONTRACT No. 62269				

SOUTHBOUND IL RTE 53

MATCH LINE
SEE SHEET NO. _____