



FINAL SURVEY
 SURVEYED
 NOTE BOOK
 TEMPLATE
 AREAS
 CHECKED

ORIGINAL SURVEY
 SURVEYED
 NOTE BOOK
 TEMPLATE
 AREAS
 CHECKED


F.A.P. RTE.	SECTION	COUNTY	TOTAL SHEETS	SHEET NO.
846	4B-1-R	WILL	87	70
STA.		TO STA.		
FED. ROAD DIST. NO. 1 ILLINOIS FED. AID PROJECT				
CONTRACT No. 62269				

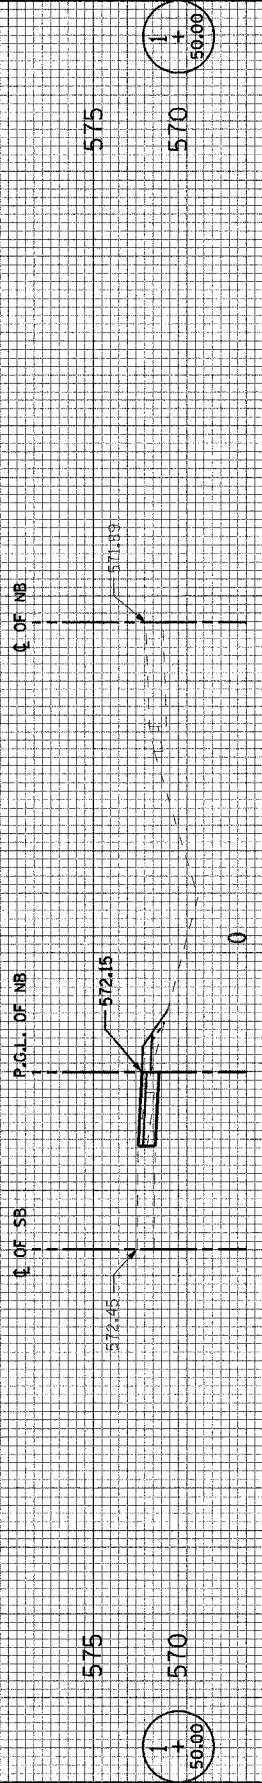


FILL AREA = 0.14 SQ YD
 CUT AREA = 0.165 SQ YD

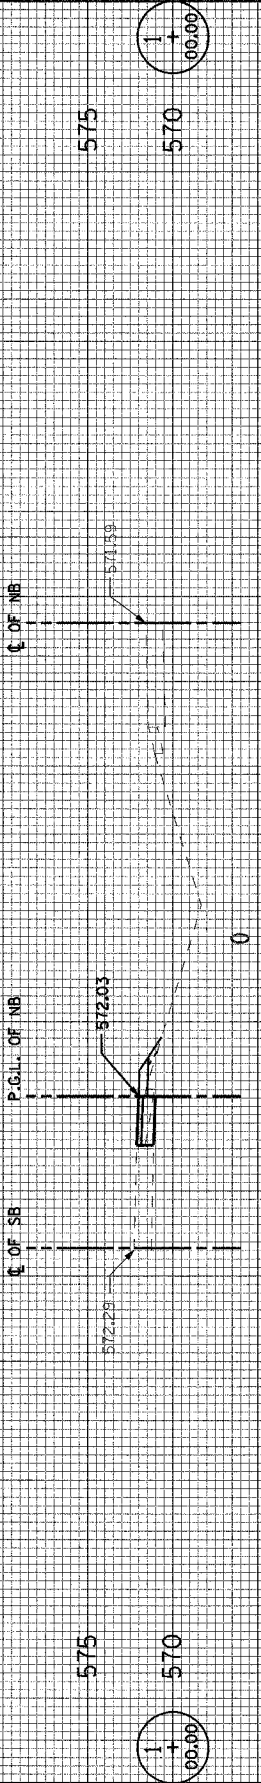

FILL AREA = 0.06 SQ YD
 CUT AREA = 0.53 SQ YD

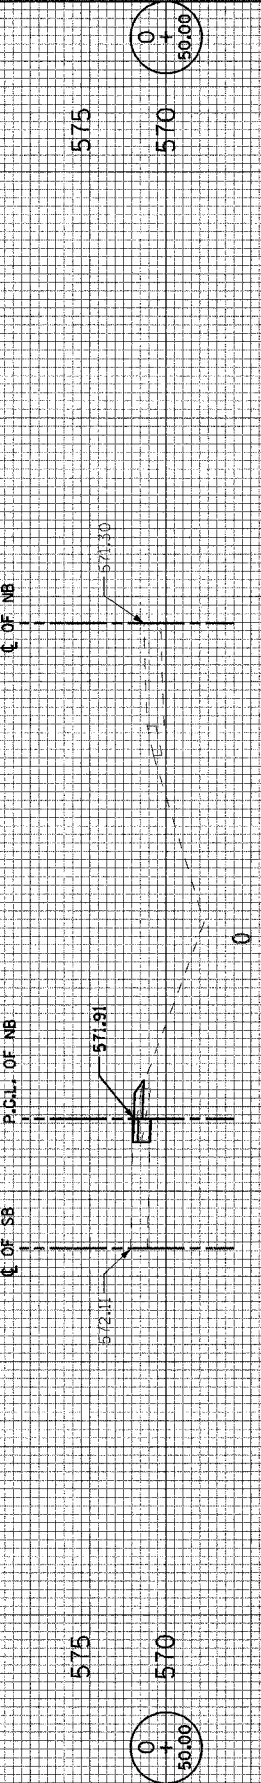

FILL AREA = 0.00 SQ YD
 CUT AREA = 0.37 SQ YD

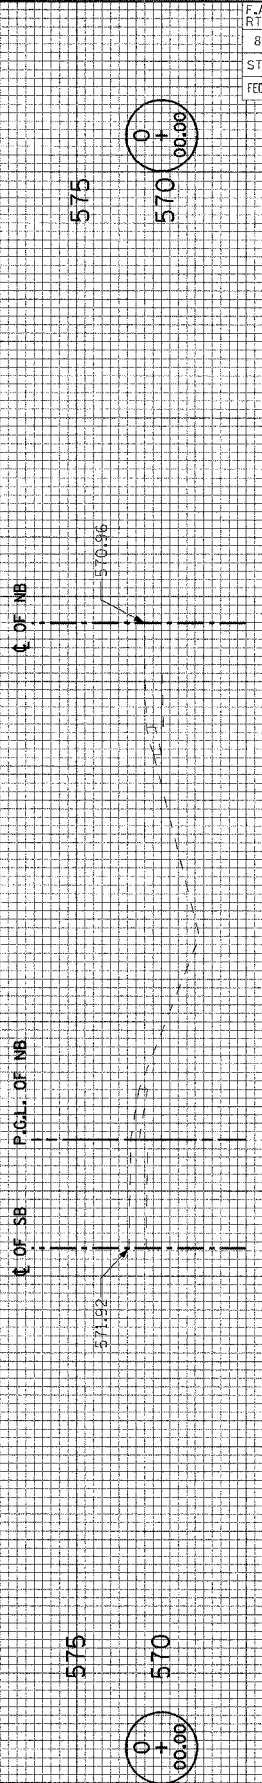

FILL AREA = 0.00 SQ YD
 CUT AREA = 0.00 SQ YD