


FINAL
SURVEY
NOTE BOOK
NO.

ORIGINAL
SURVEY
NOTE BOOK
NO.

COPIES
PLOTTED
TEMPLATE
AREAS
CHECKED

COPIES
PLOTTED
TEMPLATE
AREAS
CHECKED

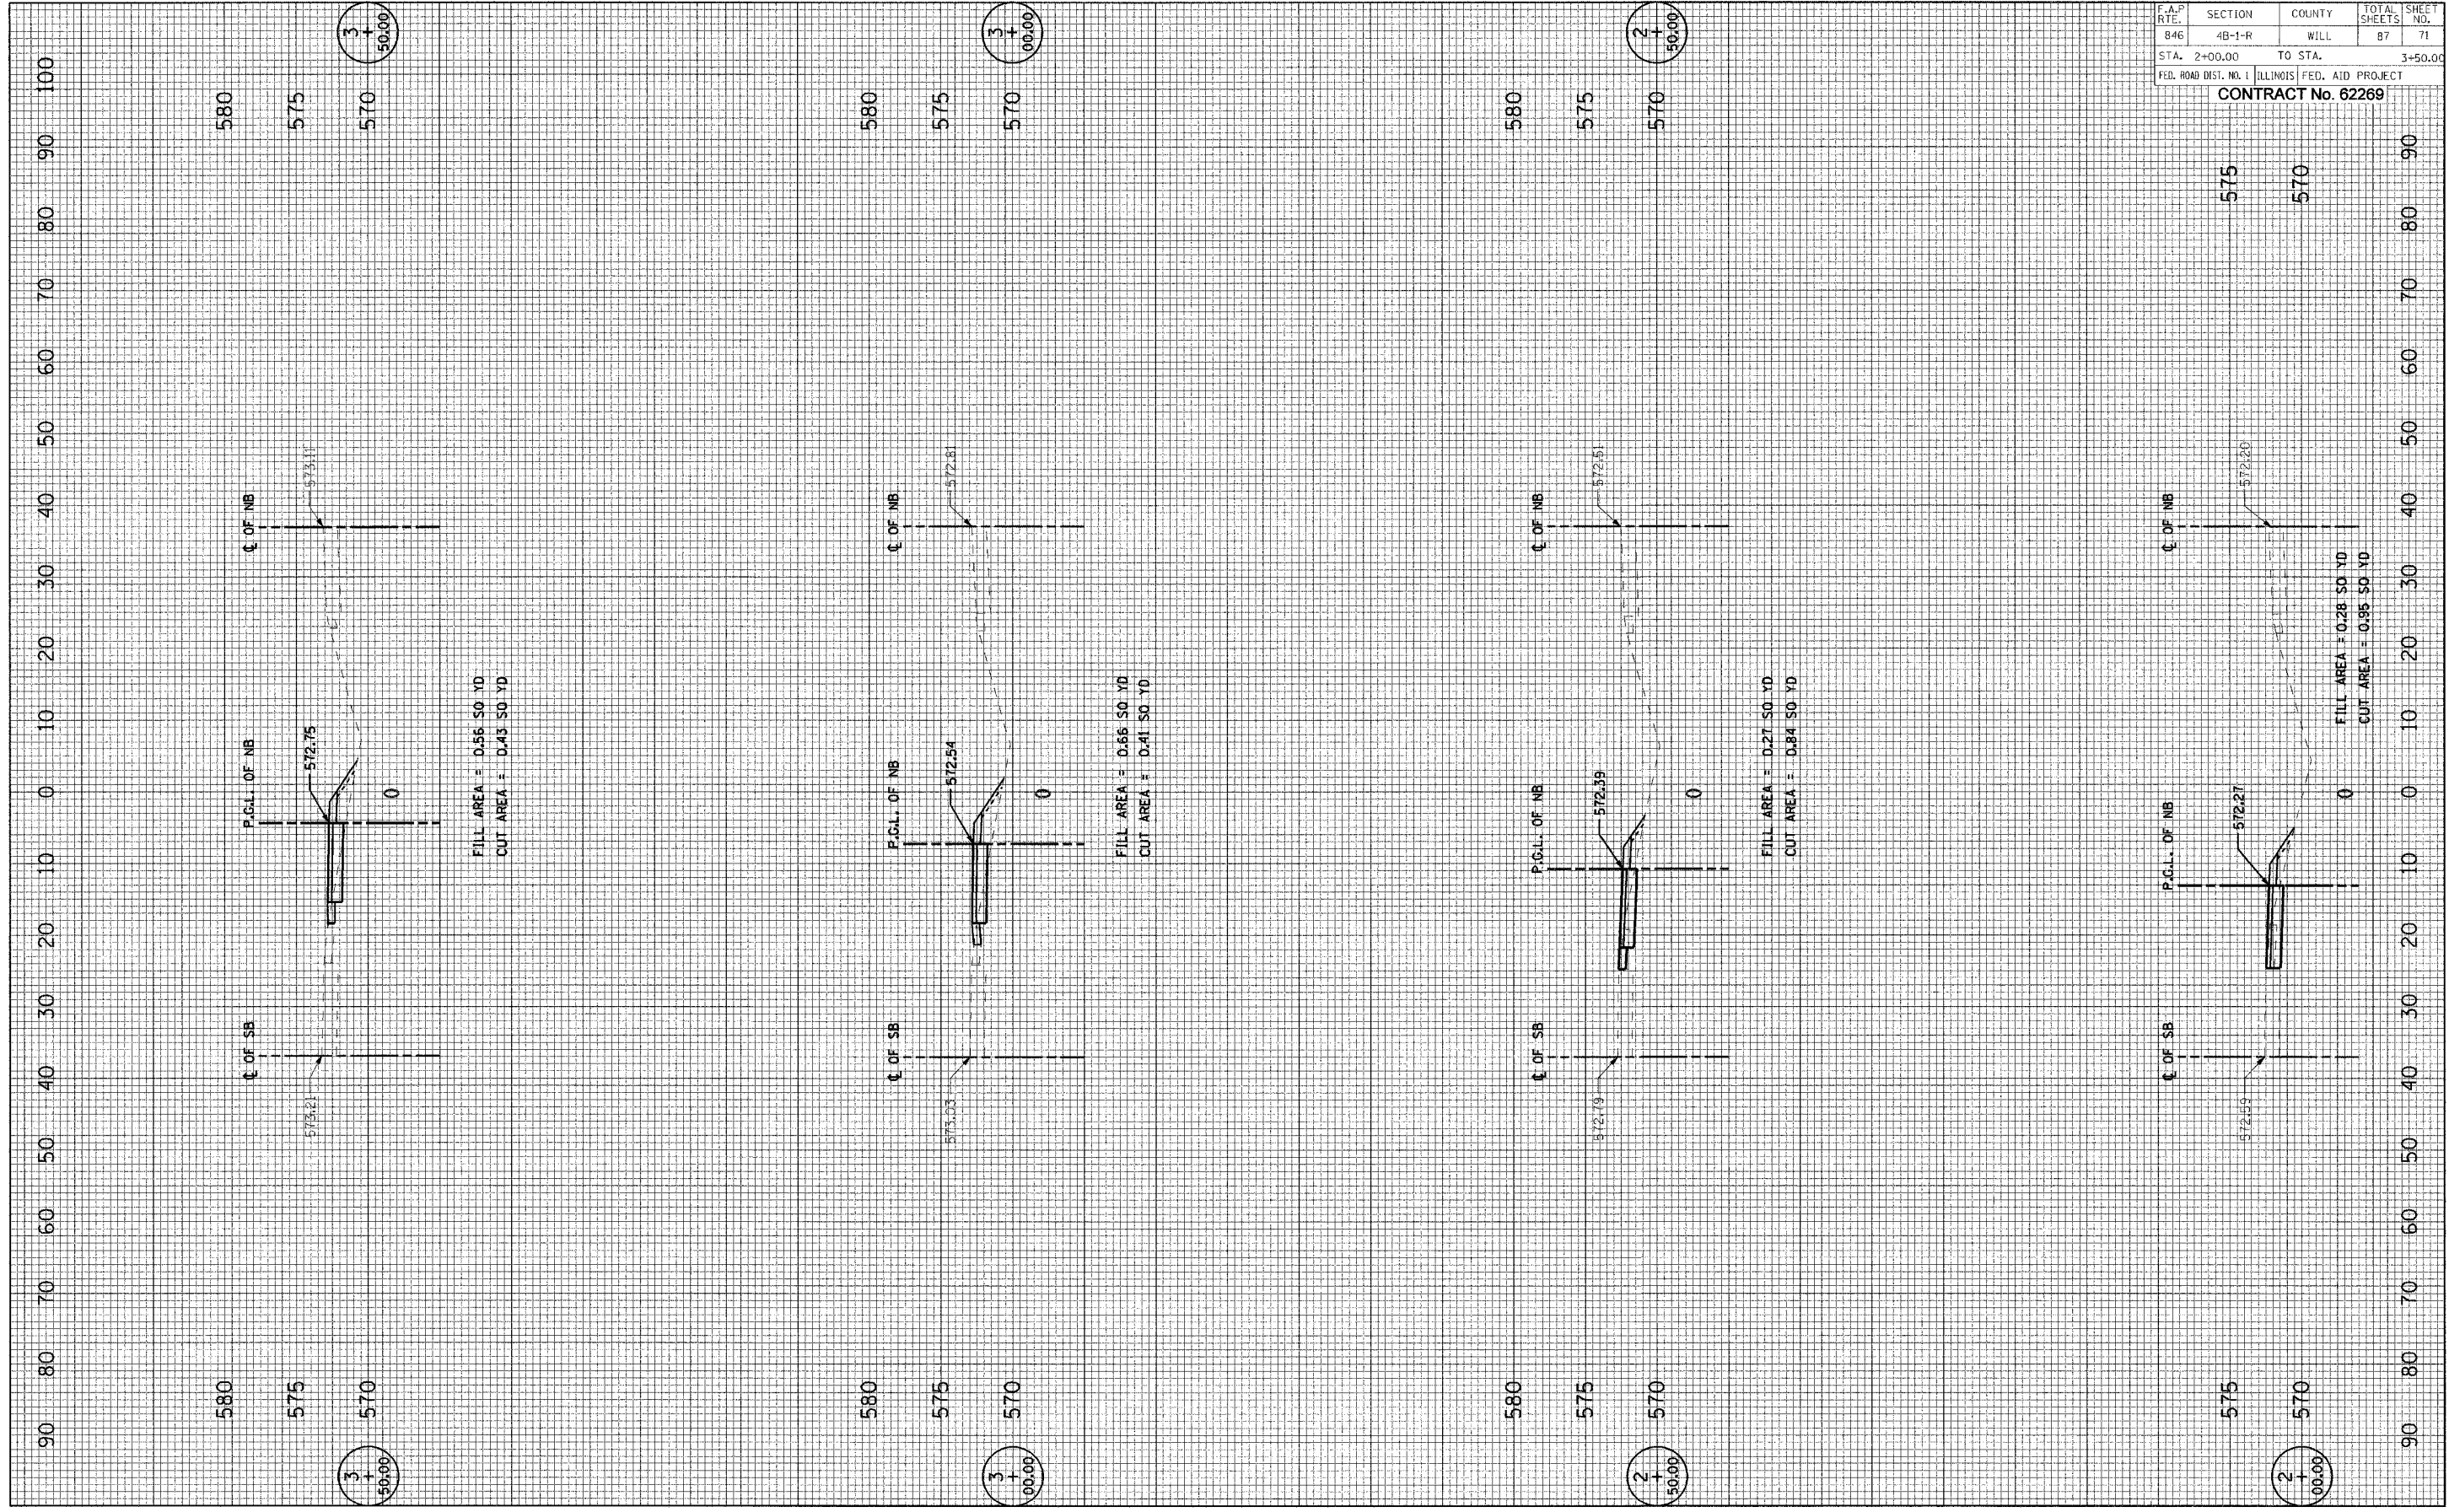

580
575
570

3
+
50.00

FILL AREA = 0.56 SQ YD
CUT AREA = 0.43 SQ YD

580
575
570

3
+
00.00

FILL AREA = 0.56 SQ YD
CUT AREA = 0.41 SQ YD

580
575
570

2
+
50.00

FILL AREA = 0.27 SQ YD
CUT AREA = 0.84 SQ YD

575
570

2
+
00.00

FILL AREA = 0.28 SQ YD
CUT AREA = 0.95 SQ YD

F.A.P. RTE.	SECTION	COUNTY	TOTAL SHEETS	SHEET NO.
846	4B-1-R	WILL	87	71
STA. 2+00.00	TO STA.		3+50.00	
FED. ROAD DIST. NO. 1 ILLINOIS FED. AID PROJECT				
CONTRACT No. 62269				