


ORIGINAL SURVEY PLOTTED ON NOTE BOOK NO. _____

FINAL SURVEY PLOTTED ON NOTE BOOK NO. _____

DATE _____

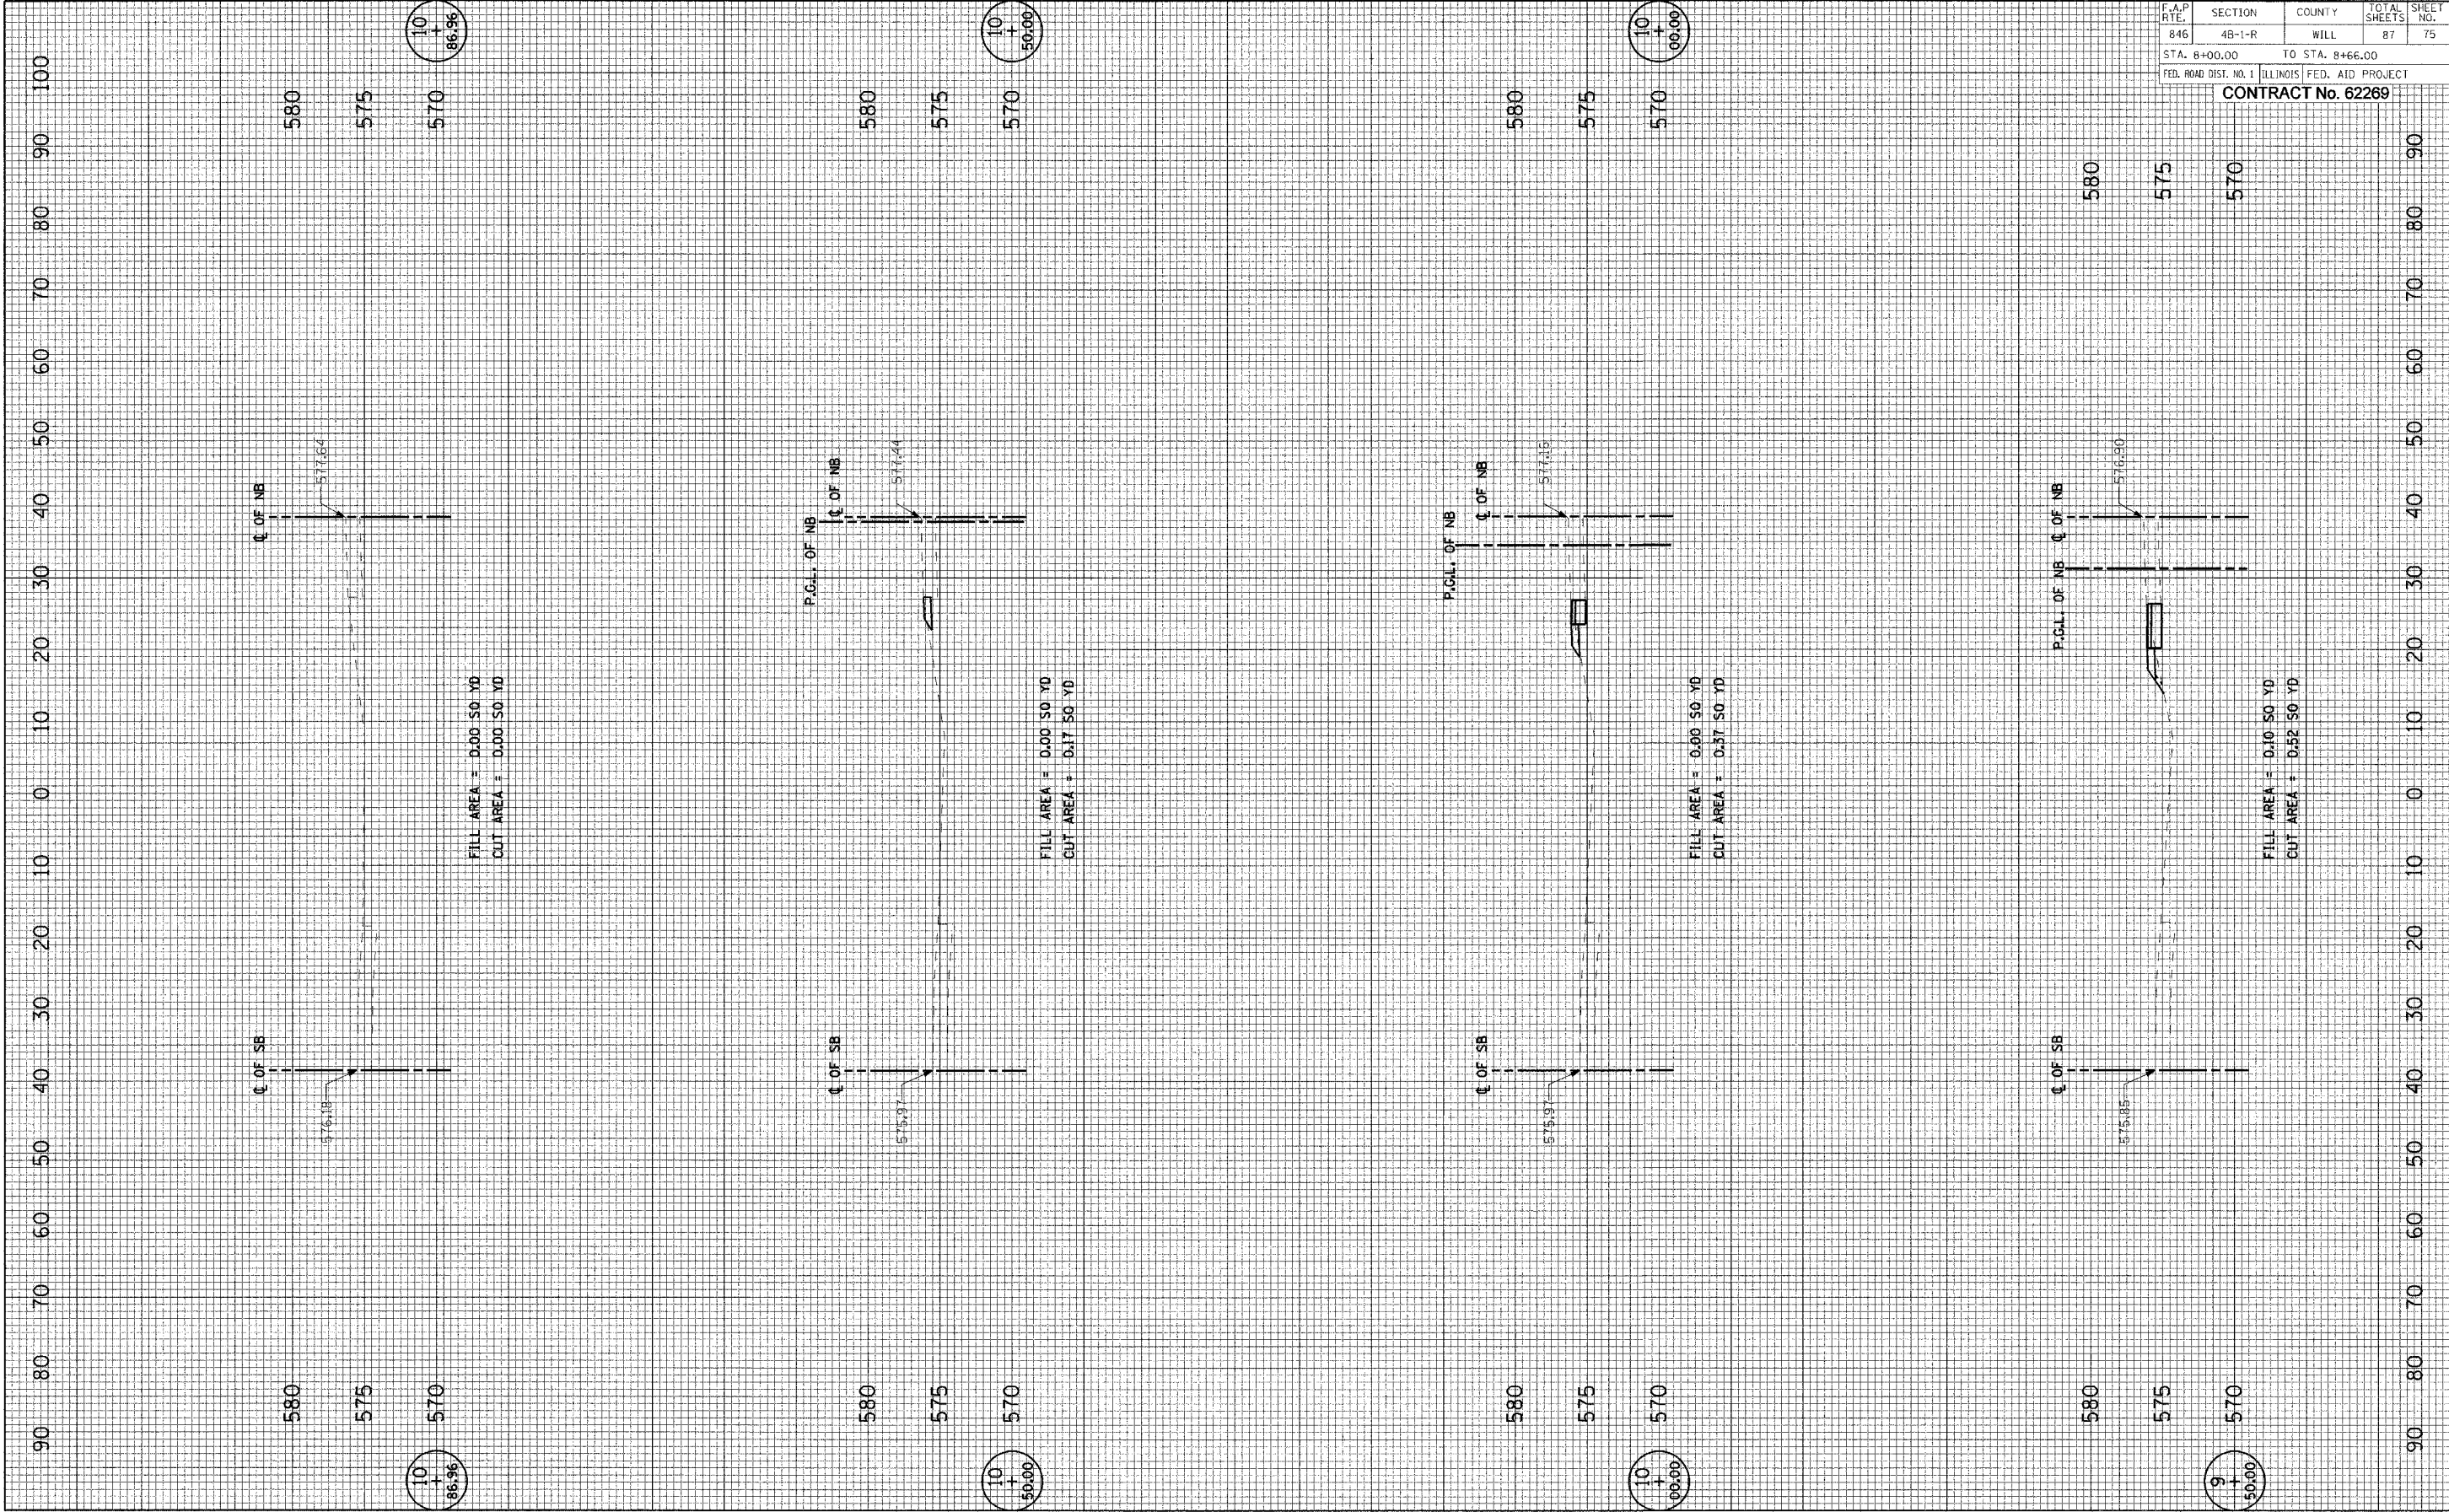

| F.A.P. RTE. | SECTION | COUNTY | TOTAL SHEETS | SHEET NO. |
|---|---------|-----------------|--------------|-----------|
| 846 | 4B-1-R | WILL | 87 | 75 |
| STA. 8+00.00 | | TO STA. 8+66.00 | | |
| FED. ROAD DIST. NO. 1 ILLINOIS FED. AID PROJECT | | | | |
| CONTRACT No. 62269 | | | | |

10
+
86.96

10
+
50.00

10
+
00.00

9
+
50.00