


FINAL SURVEY PLOTTED
NOTE BOOK NO. _____
AREAS CHECKED _____

ORIGINAL SURVEY PLOTTED
NOTE BOOK NO. _____
AREAS CHECKED _____

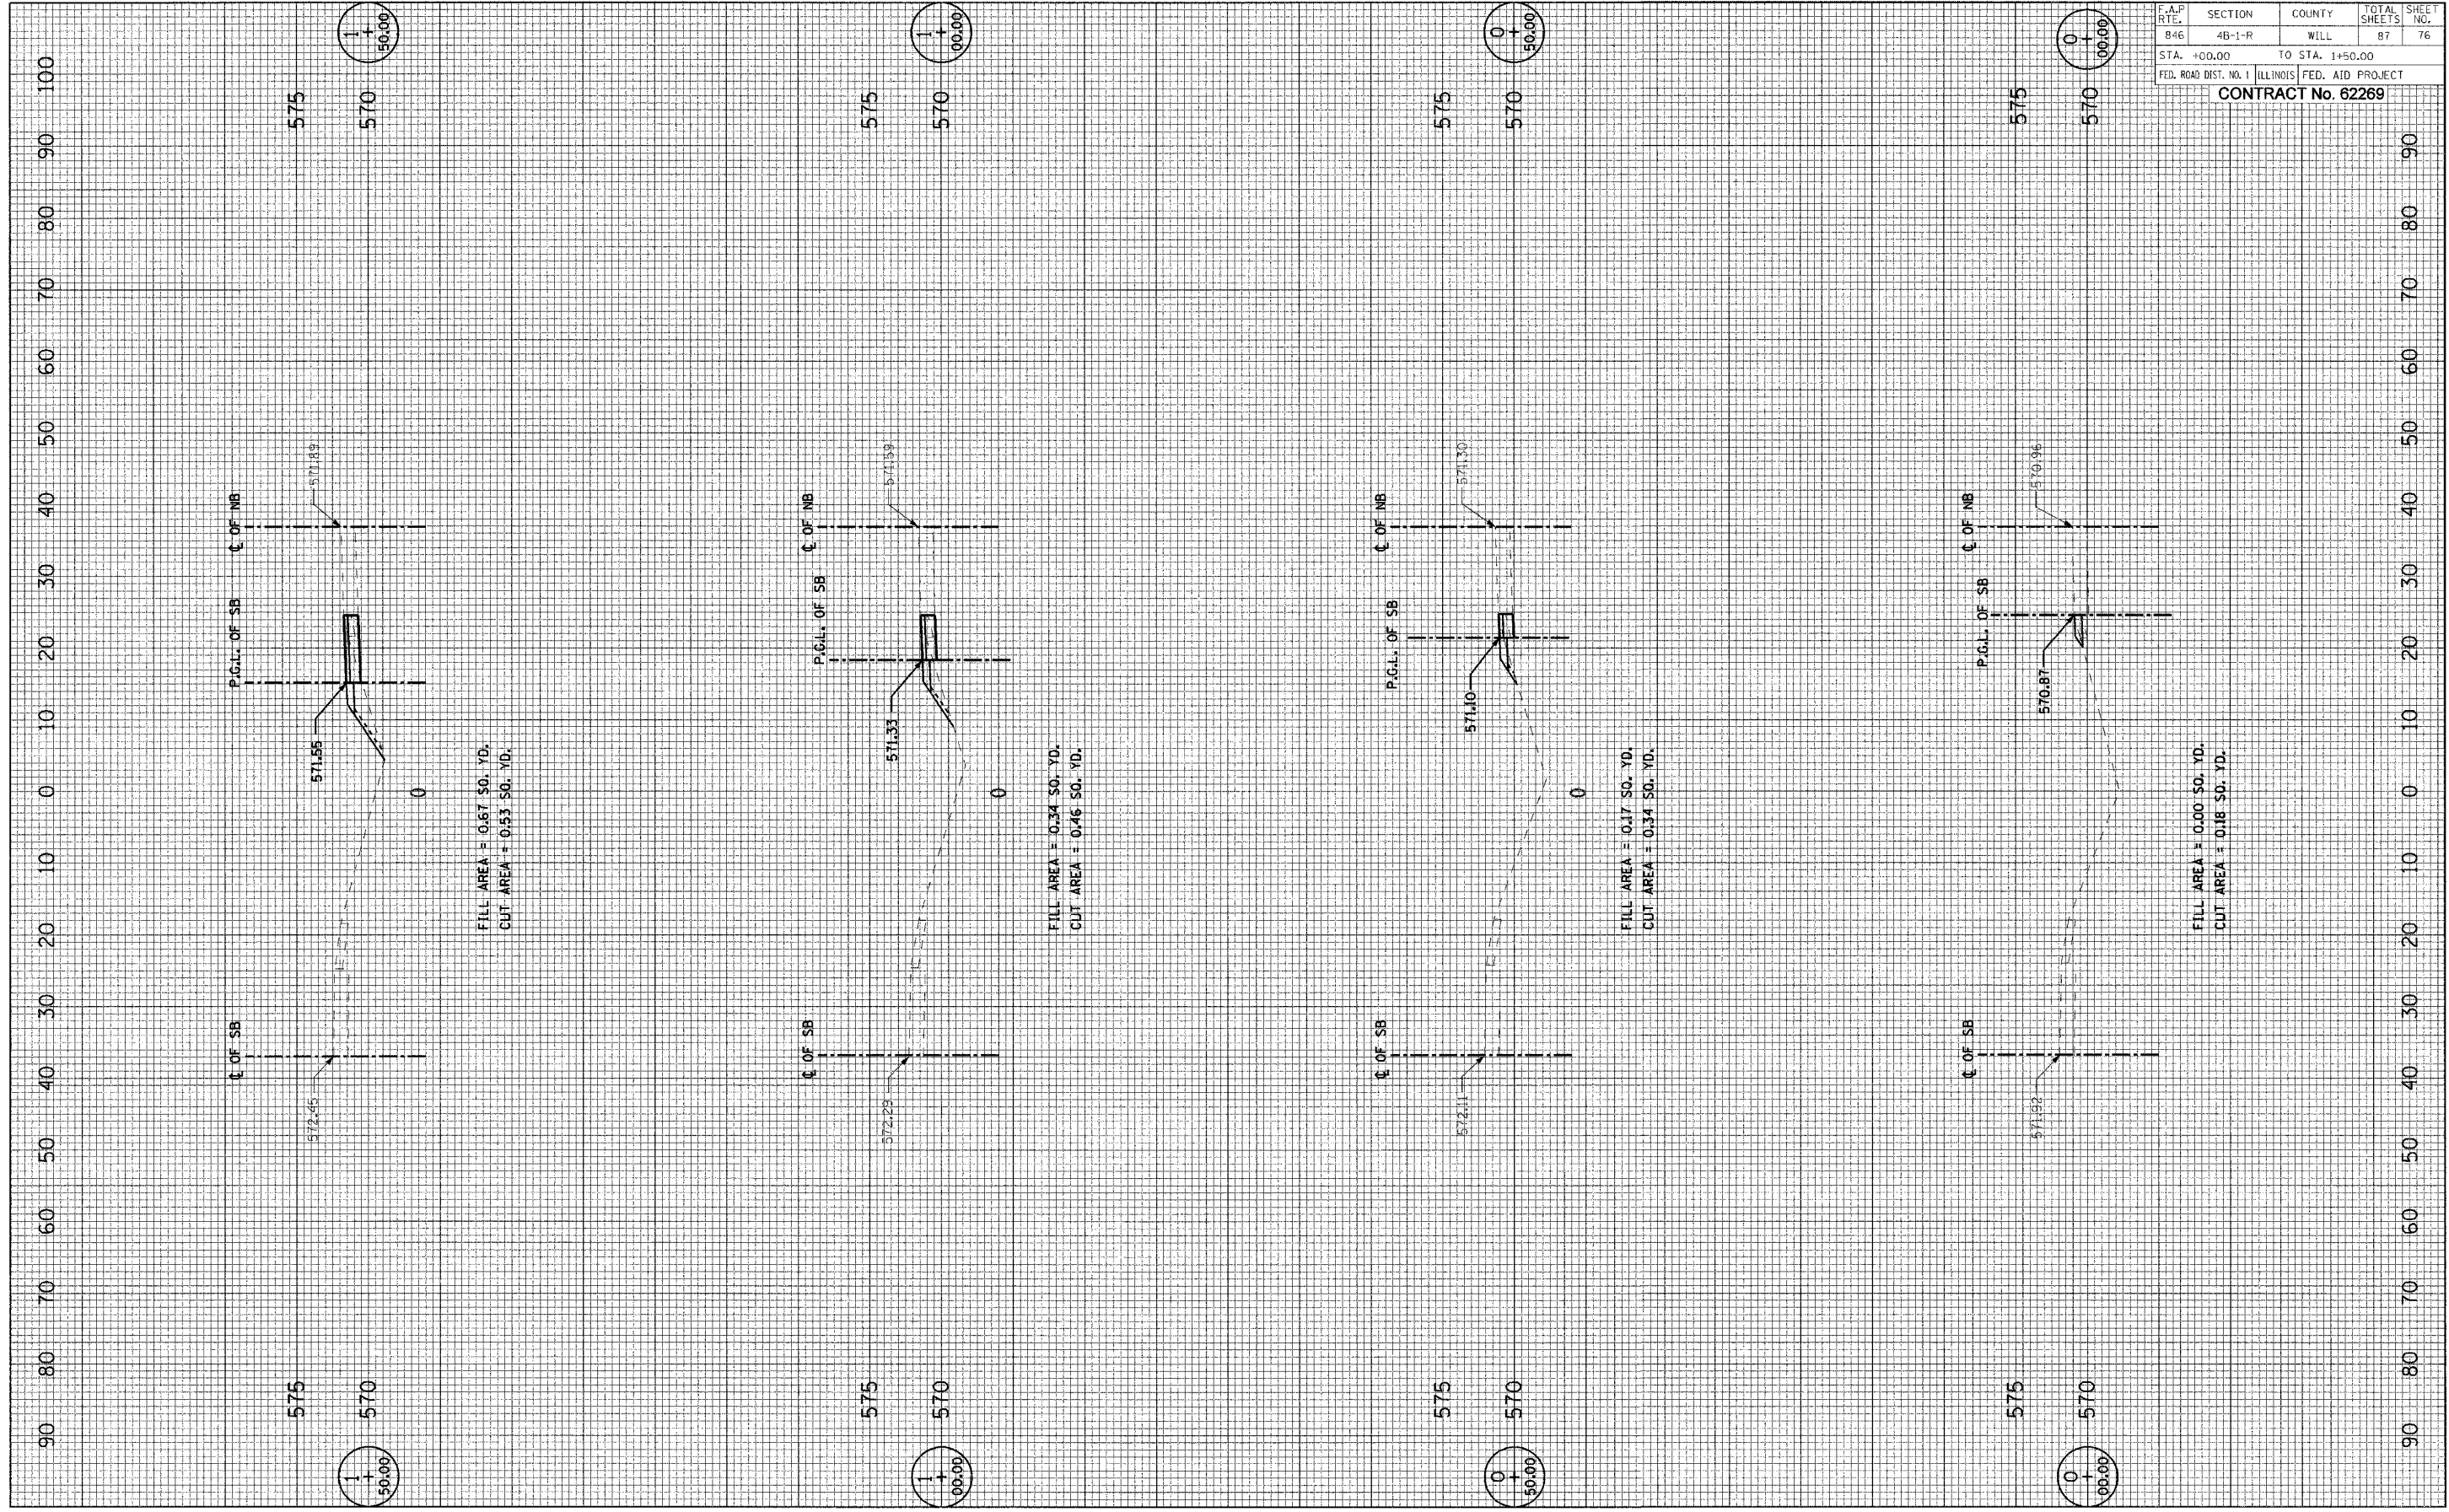

F.A.P. RTE.	SECTION	COUNTY	TOTAL SHEETS	SHEET NO.
84E	4B-1-R	WILL	87	76
STA. +00.00		TO STA. 1+50.00		
FED. ROAD DIST. NO. 1 ILLINOIS FED. AID PROJECT				
CONTRACT No. 62269				

90 80 70 60 50 40 30 20 10 0 10 20 30 40 50 60 70 80 90

1
+
50.00

1
+
50.00

0
+
50.00

0
+
50.00