


FINAL SURVEY PLOTTED  
NOTE BOOK TEMPLATE AREAS CHECKED

OPTIONAL SURVEY PLOTTED  
NOTE BOOK TEMPLATE AREAS CHECKED

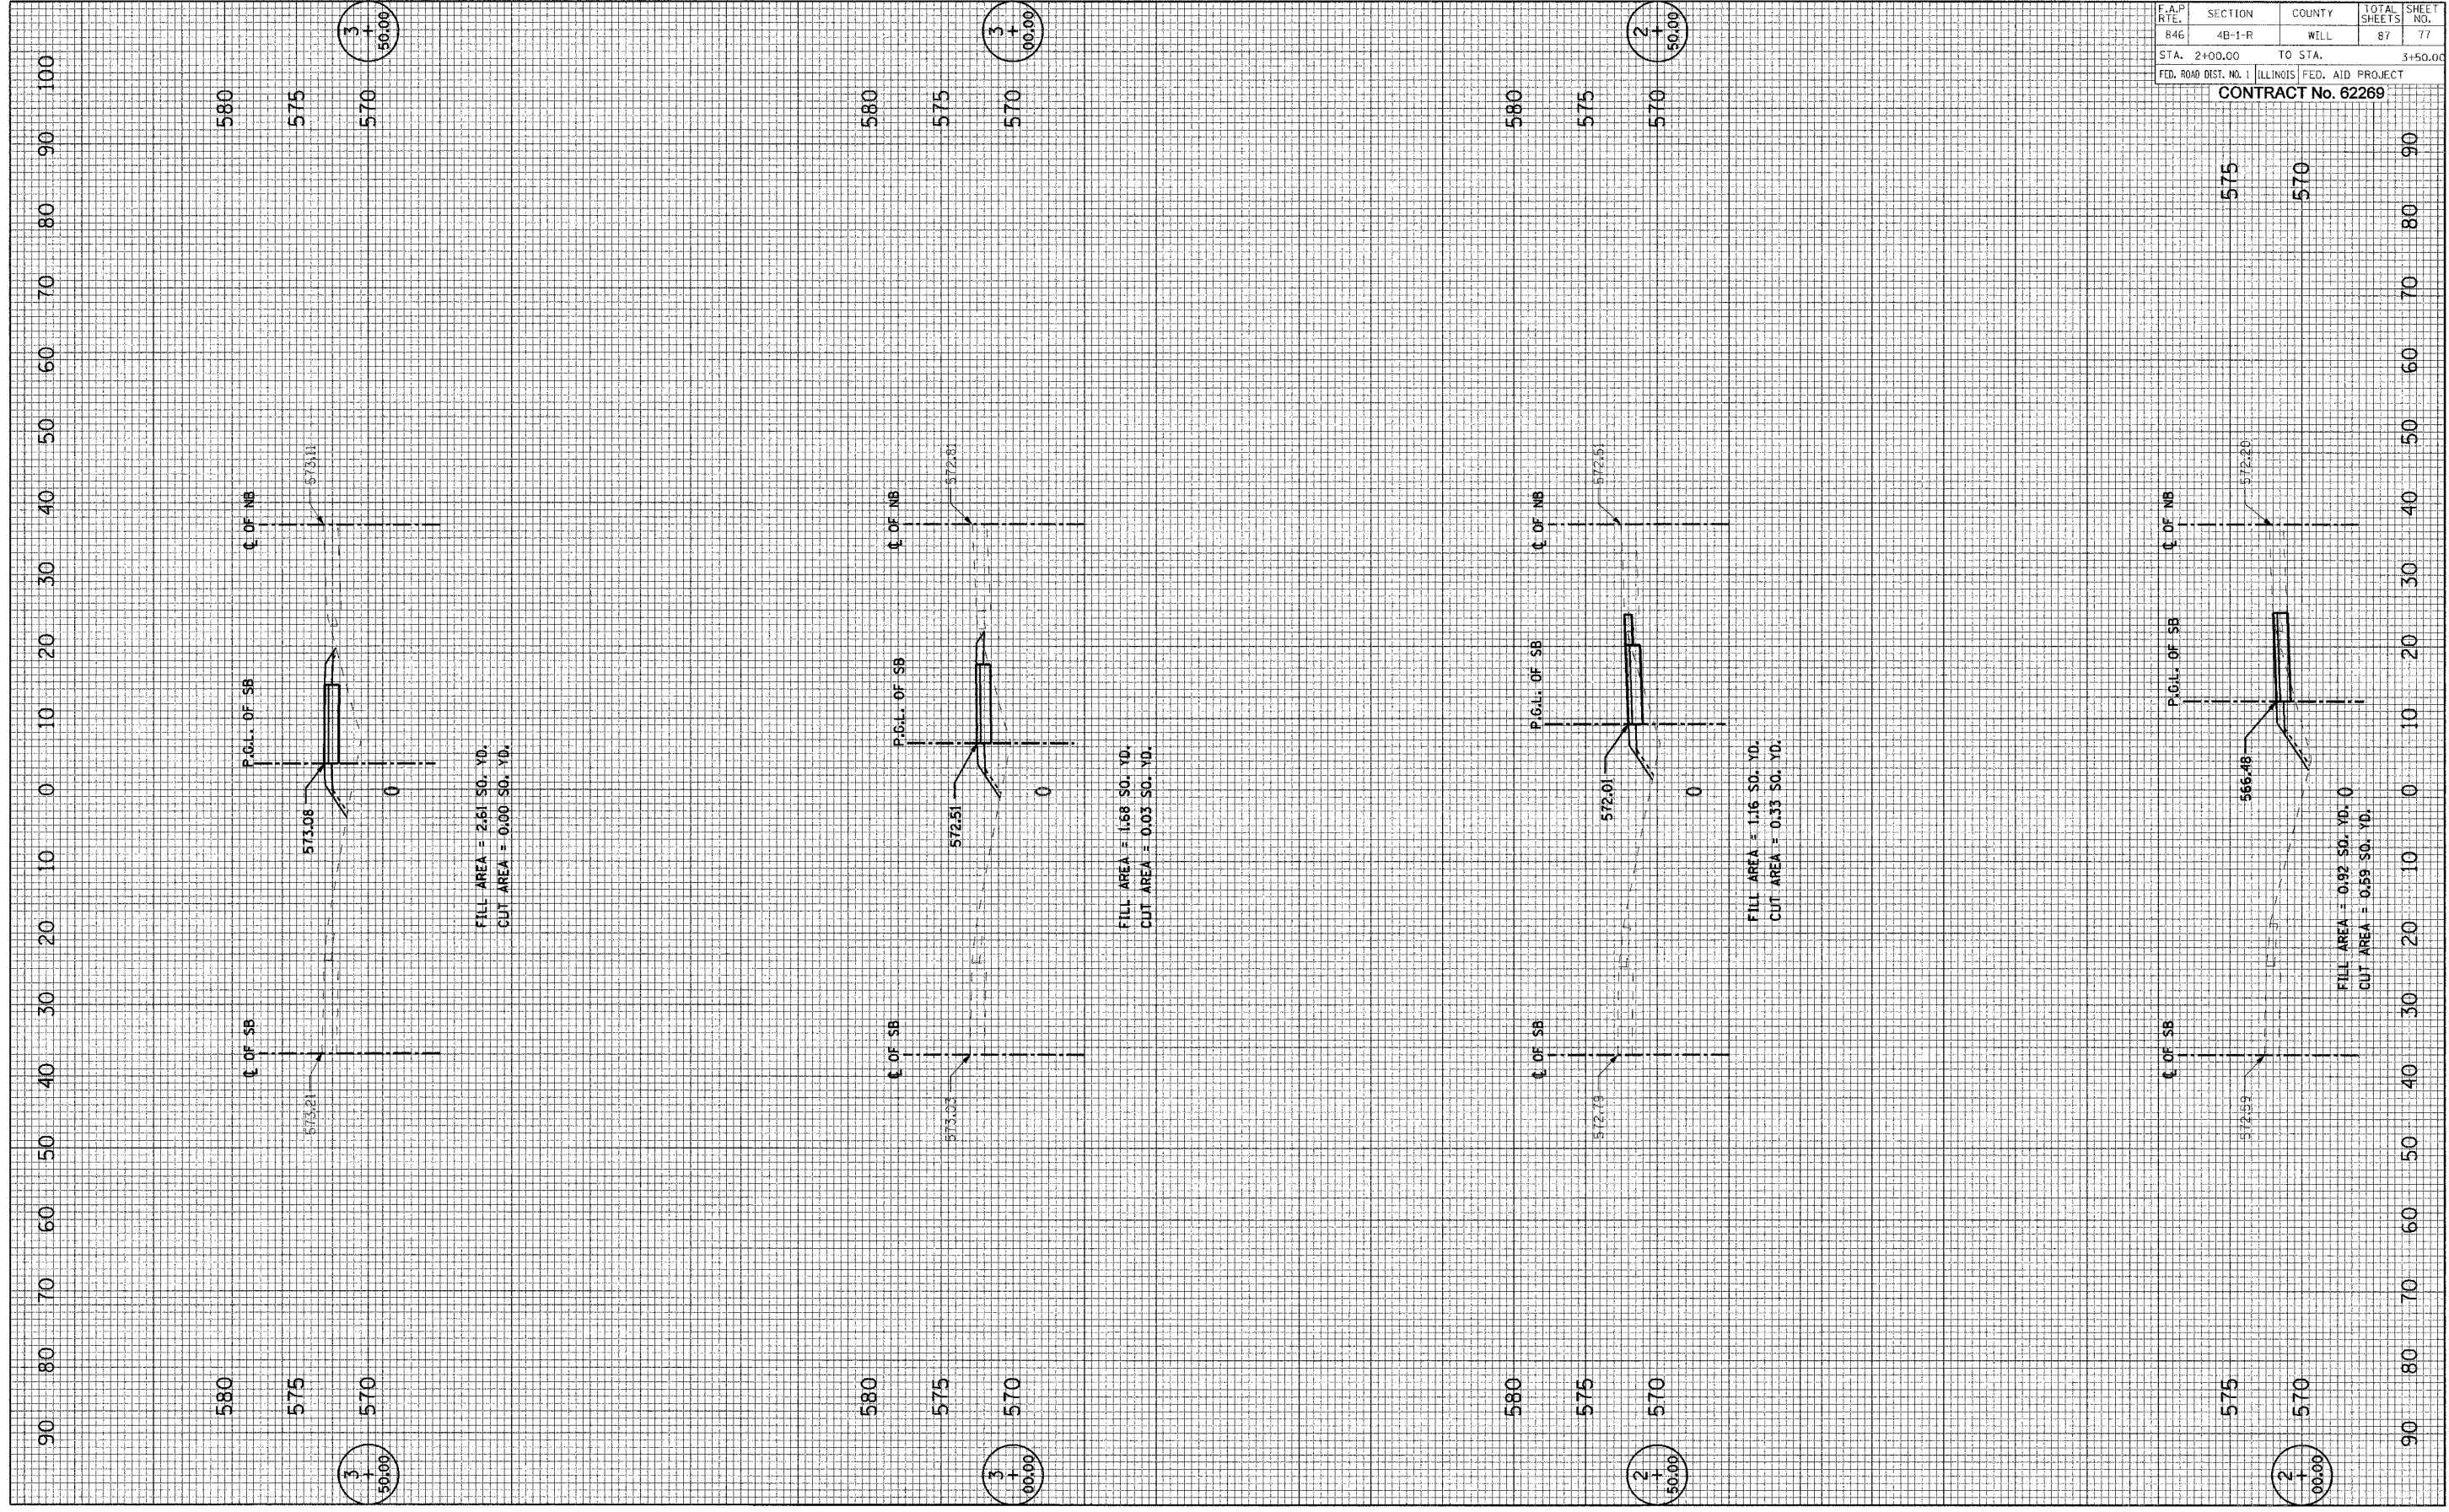

F.A.P. RTE.	SECTION	COUNTY	TOTAL SHEETS	SHEET NO.
846	4B-1-R	WILL	87	77
STA. 2+00.00 TO STA. 3+50.00			FED. ROAD DIST. NO. 1 ILLINOIS FED. AID PROJECT	
CONTRACT No. 62269				

3  
+  
50.00

3  
+  
00.00

2  
+  
50.00

2  
+  
00.00