

ORIGINAL SURVEY NOTE BOOK NO. _____ DATE _____

FINAL SURVEY NOTE BOOK NO. _____ DATE _____


SURVEYED SURVEY TEMPLATE AREAS CHECKED

ORIGINAL SURVEY NOTE BOOK NO. _____ DATE _____

FINAL SURVEY NOTE BOOK NO. _____ DATE _____

SURVEYED SURVEY TEMPLATE AREAS CHECKED

F.A.P. R.T.E.	SECTION	COUNTY	TOTAL SHEETS	SHEET NO.
846	4B-1-R	WILL	87	79
STA. 6+00.00		TO STA. 7+50.00		
FED. ROAD DIST. NO. 1 ILLINOIS FED. AID PROJECT				
CONTRACT No. 62269				

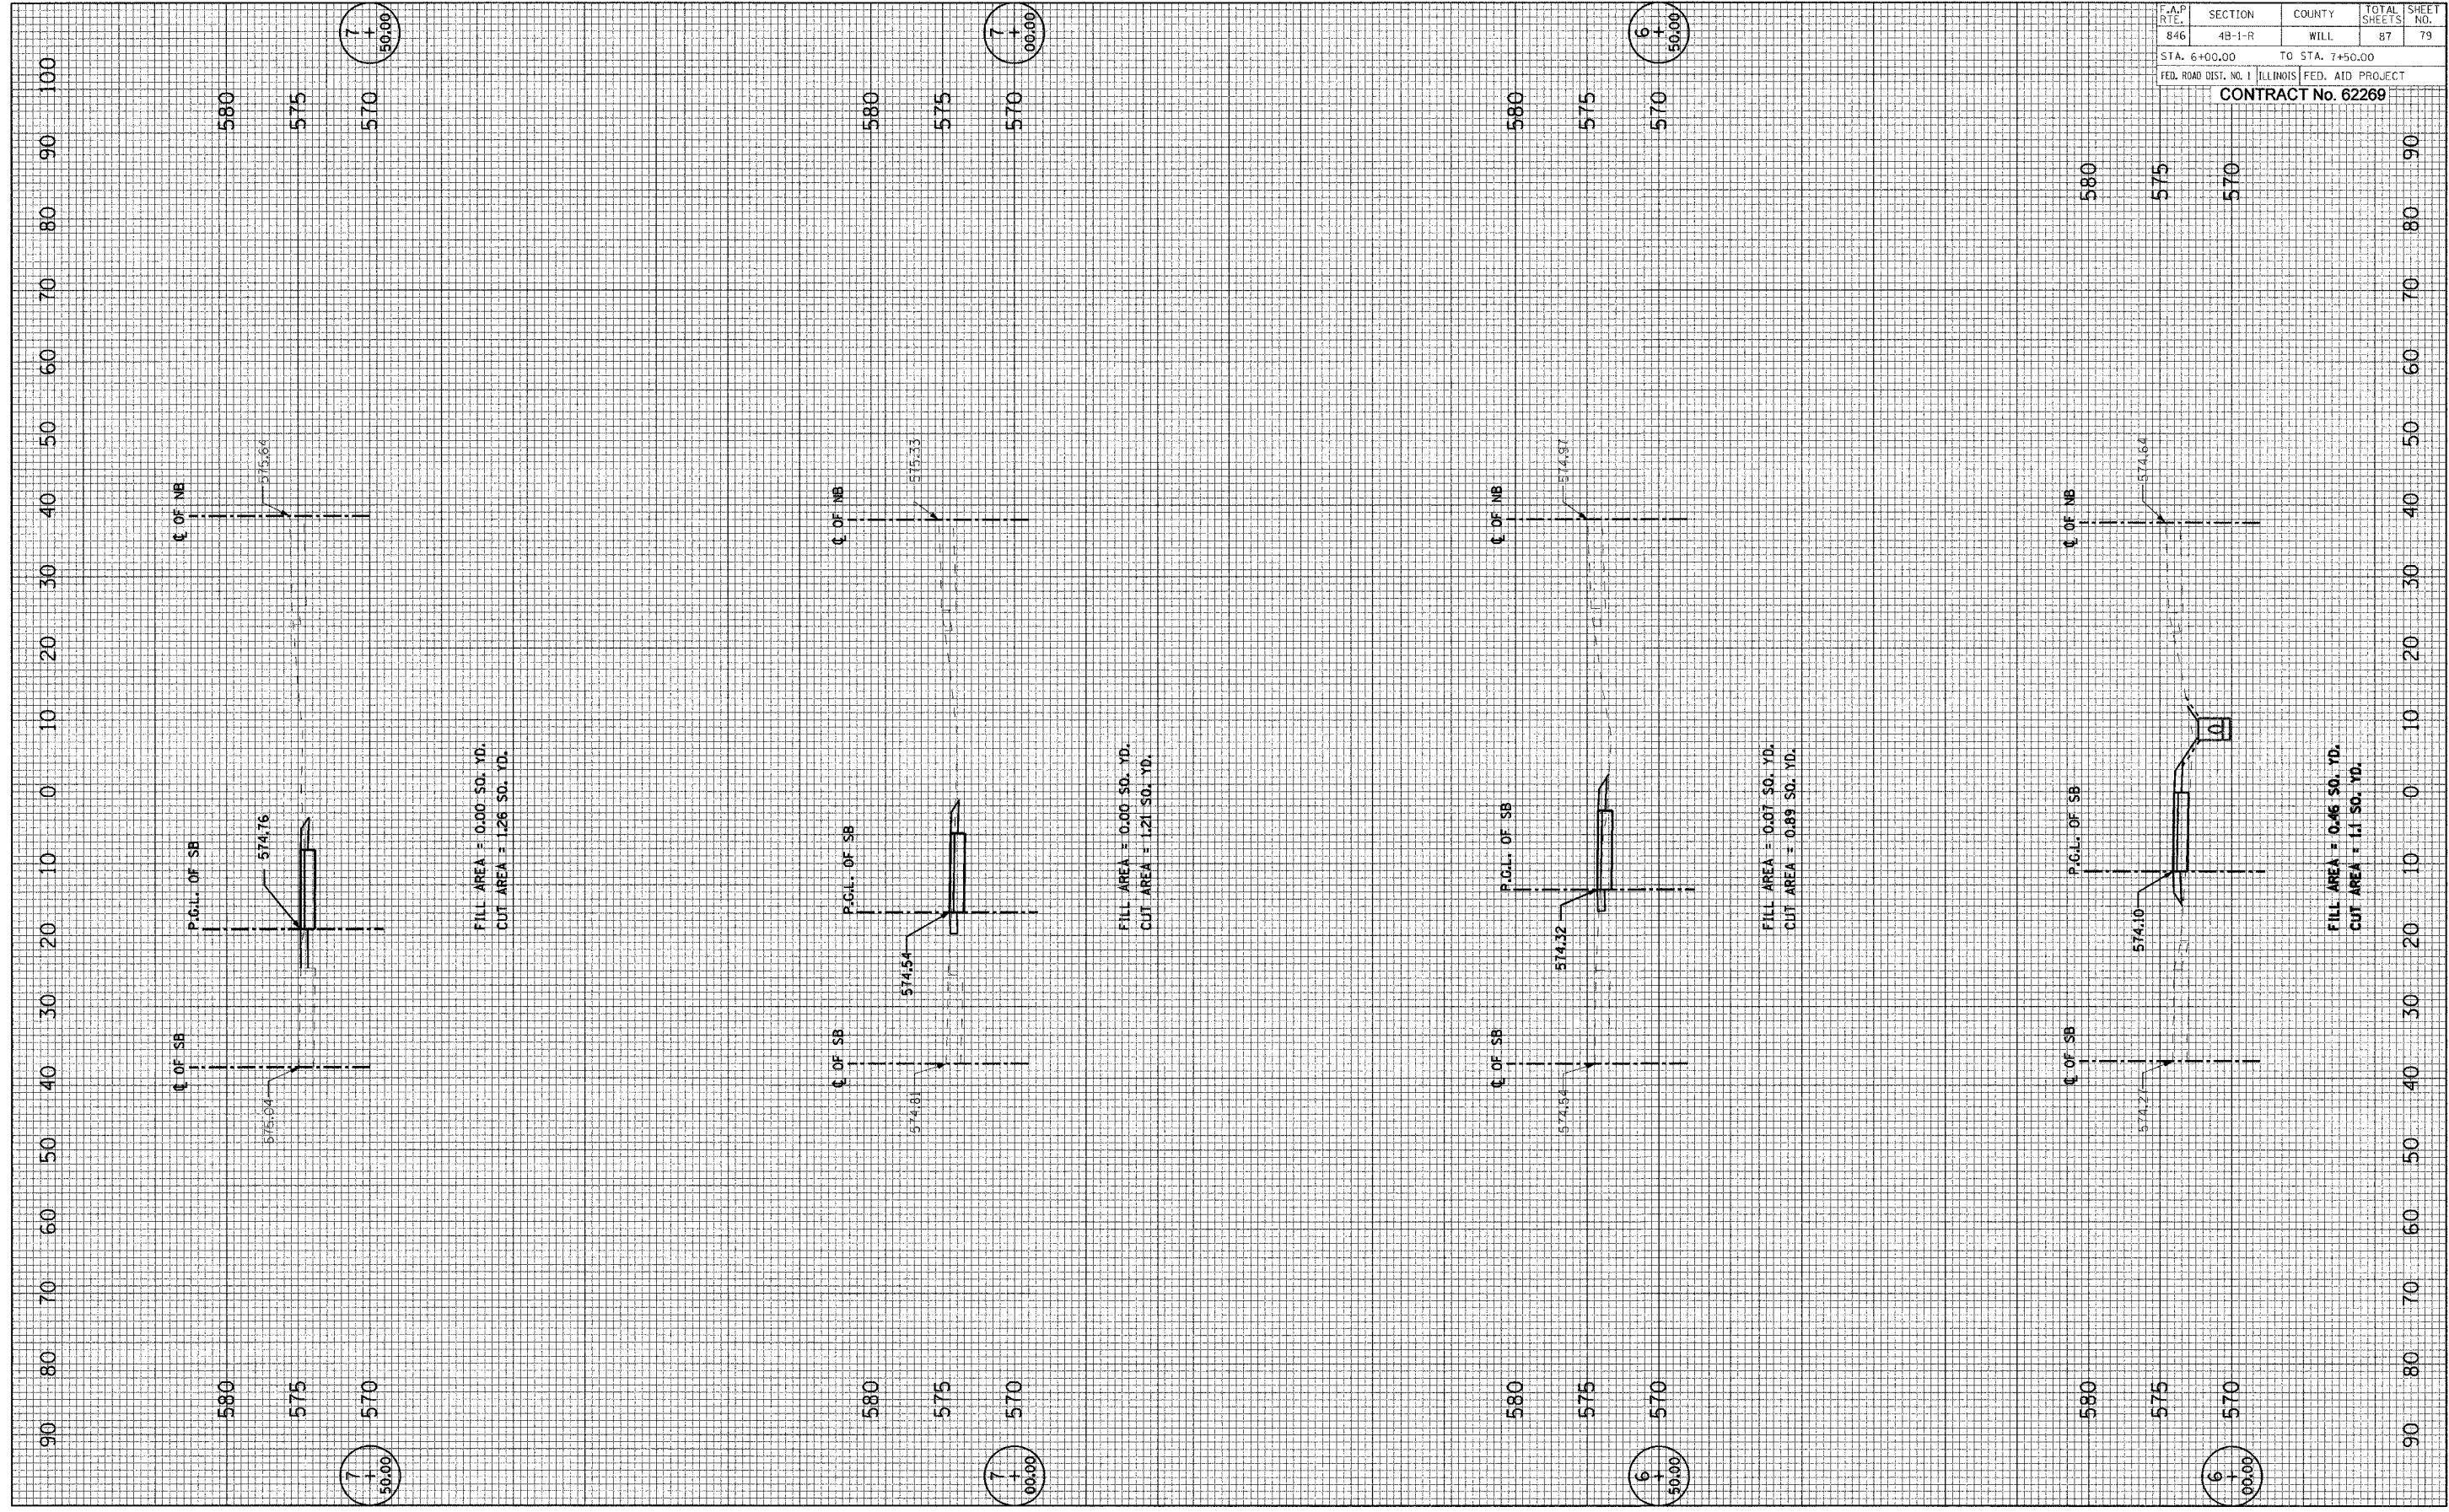

7
+
50.00

7
+
00.00

6
+
50.00

6
+
00.00