


F.A.P. RTE.	SECTION	COUNTY	TOTAL SHEETS	SHEET NO.
533	119R-1-B	McHENRY	77	9A
STA.	TO STA.			
FED. ROAD DIST. NO.	ILLINOIS	FED. AID PROJECT		

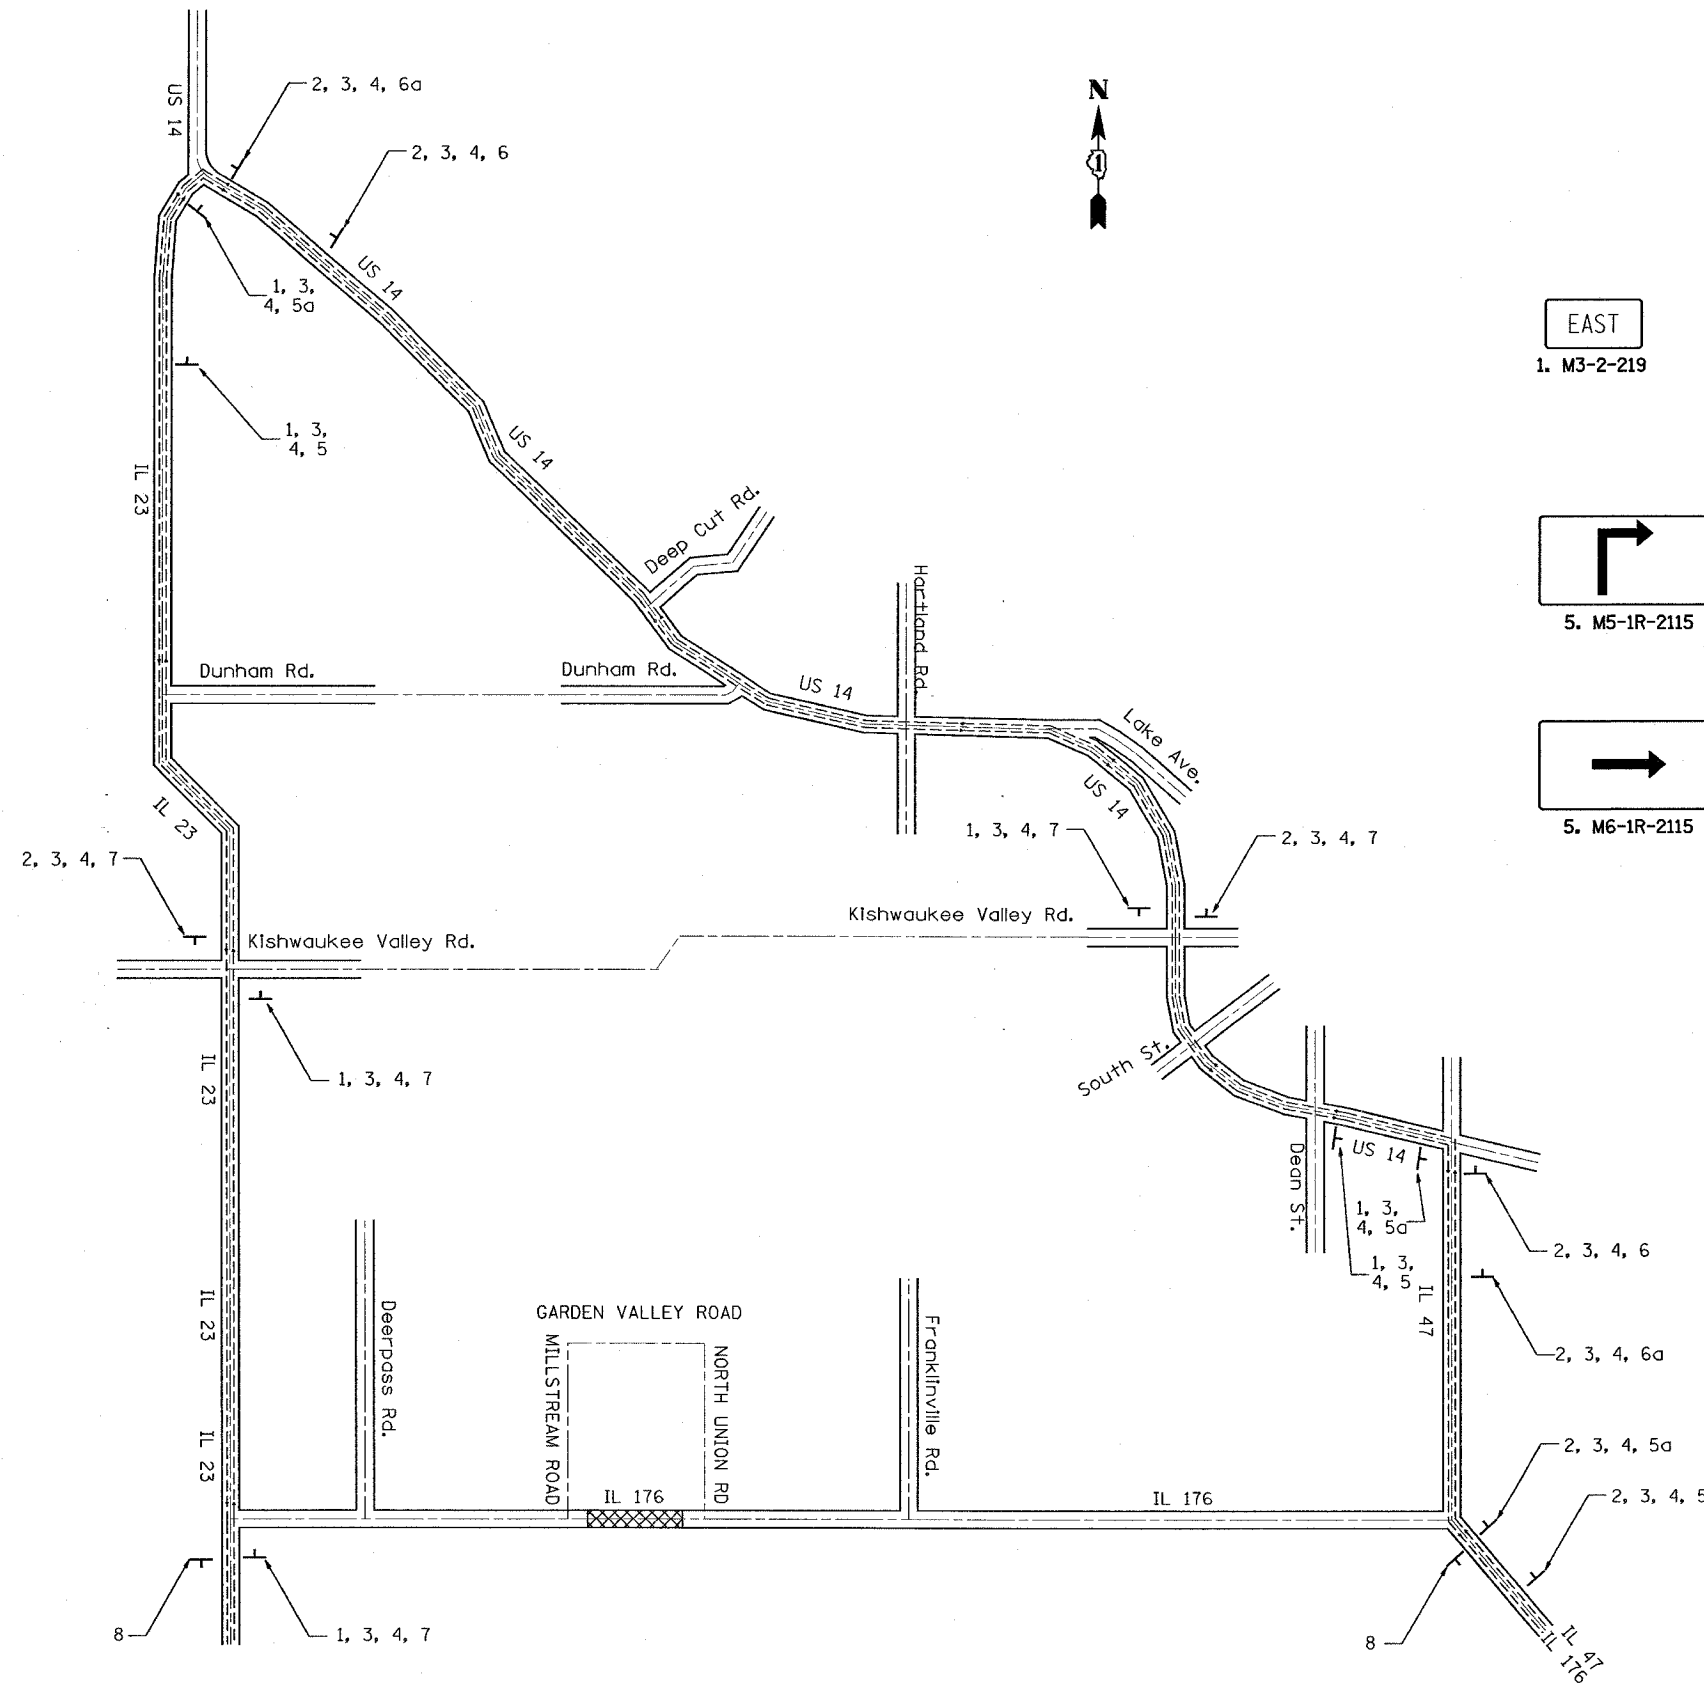

EAST
1. M3-2-219

WEST
2. M3-4-219

ILLINOIS
176
3. M1-I100

CLASS II
TRUCK ROUTE
DETOUR
4. M1-I100
2424

5. M5-1R-2115

6. M5-1L-2115

7. M6-3-2115

END
DETOUR
8. M4-8a
2418

5. M6-1R-2115

6. M6-1L-2115

LEGEND

- DETOUR ROUTE
- ⊥ DETOUR SIGN
- ▨ PROJECT AREA

REVISIONS	
NAME	DATE

ILLINOIS DEPARTMENT OF TRANSPORTATION

ILLINOIS ROUTE 176 OVER THE SOUTH BRANCH OF THE KISHWAUKEE RIVER

CLASS II TRUCK ROUTE DETOUR PLAN

SCALE: VERT. DATE DRAWN BY CHECKED BY

PLOT DATE = 9/18/2007
 FILE NAME = G:\Projects\62340\119R-1-B\119R-1-B.dwg
 PLOT SCALE = 80.0000 / IN.
 USER NAME = mmthkl