


F.A.P. RTE.	SECTION	COUNTY	TOTAL SHEETS	SHEET NO.
533	119R-1-B	MCHENRY	77	69
STA.	TO STA.			
FED. ROAD DIST. NO.	ILLINOIS FED. AID PROJECT			

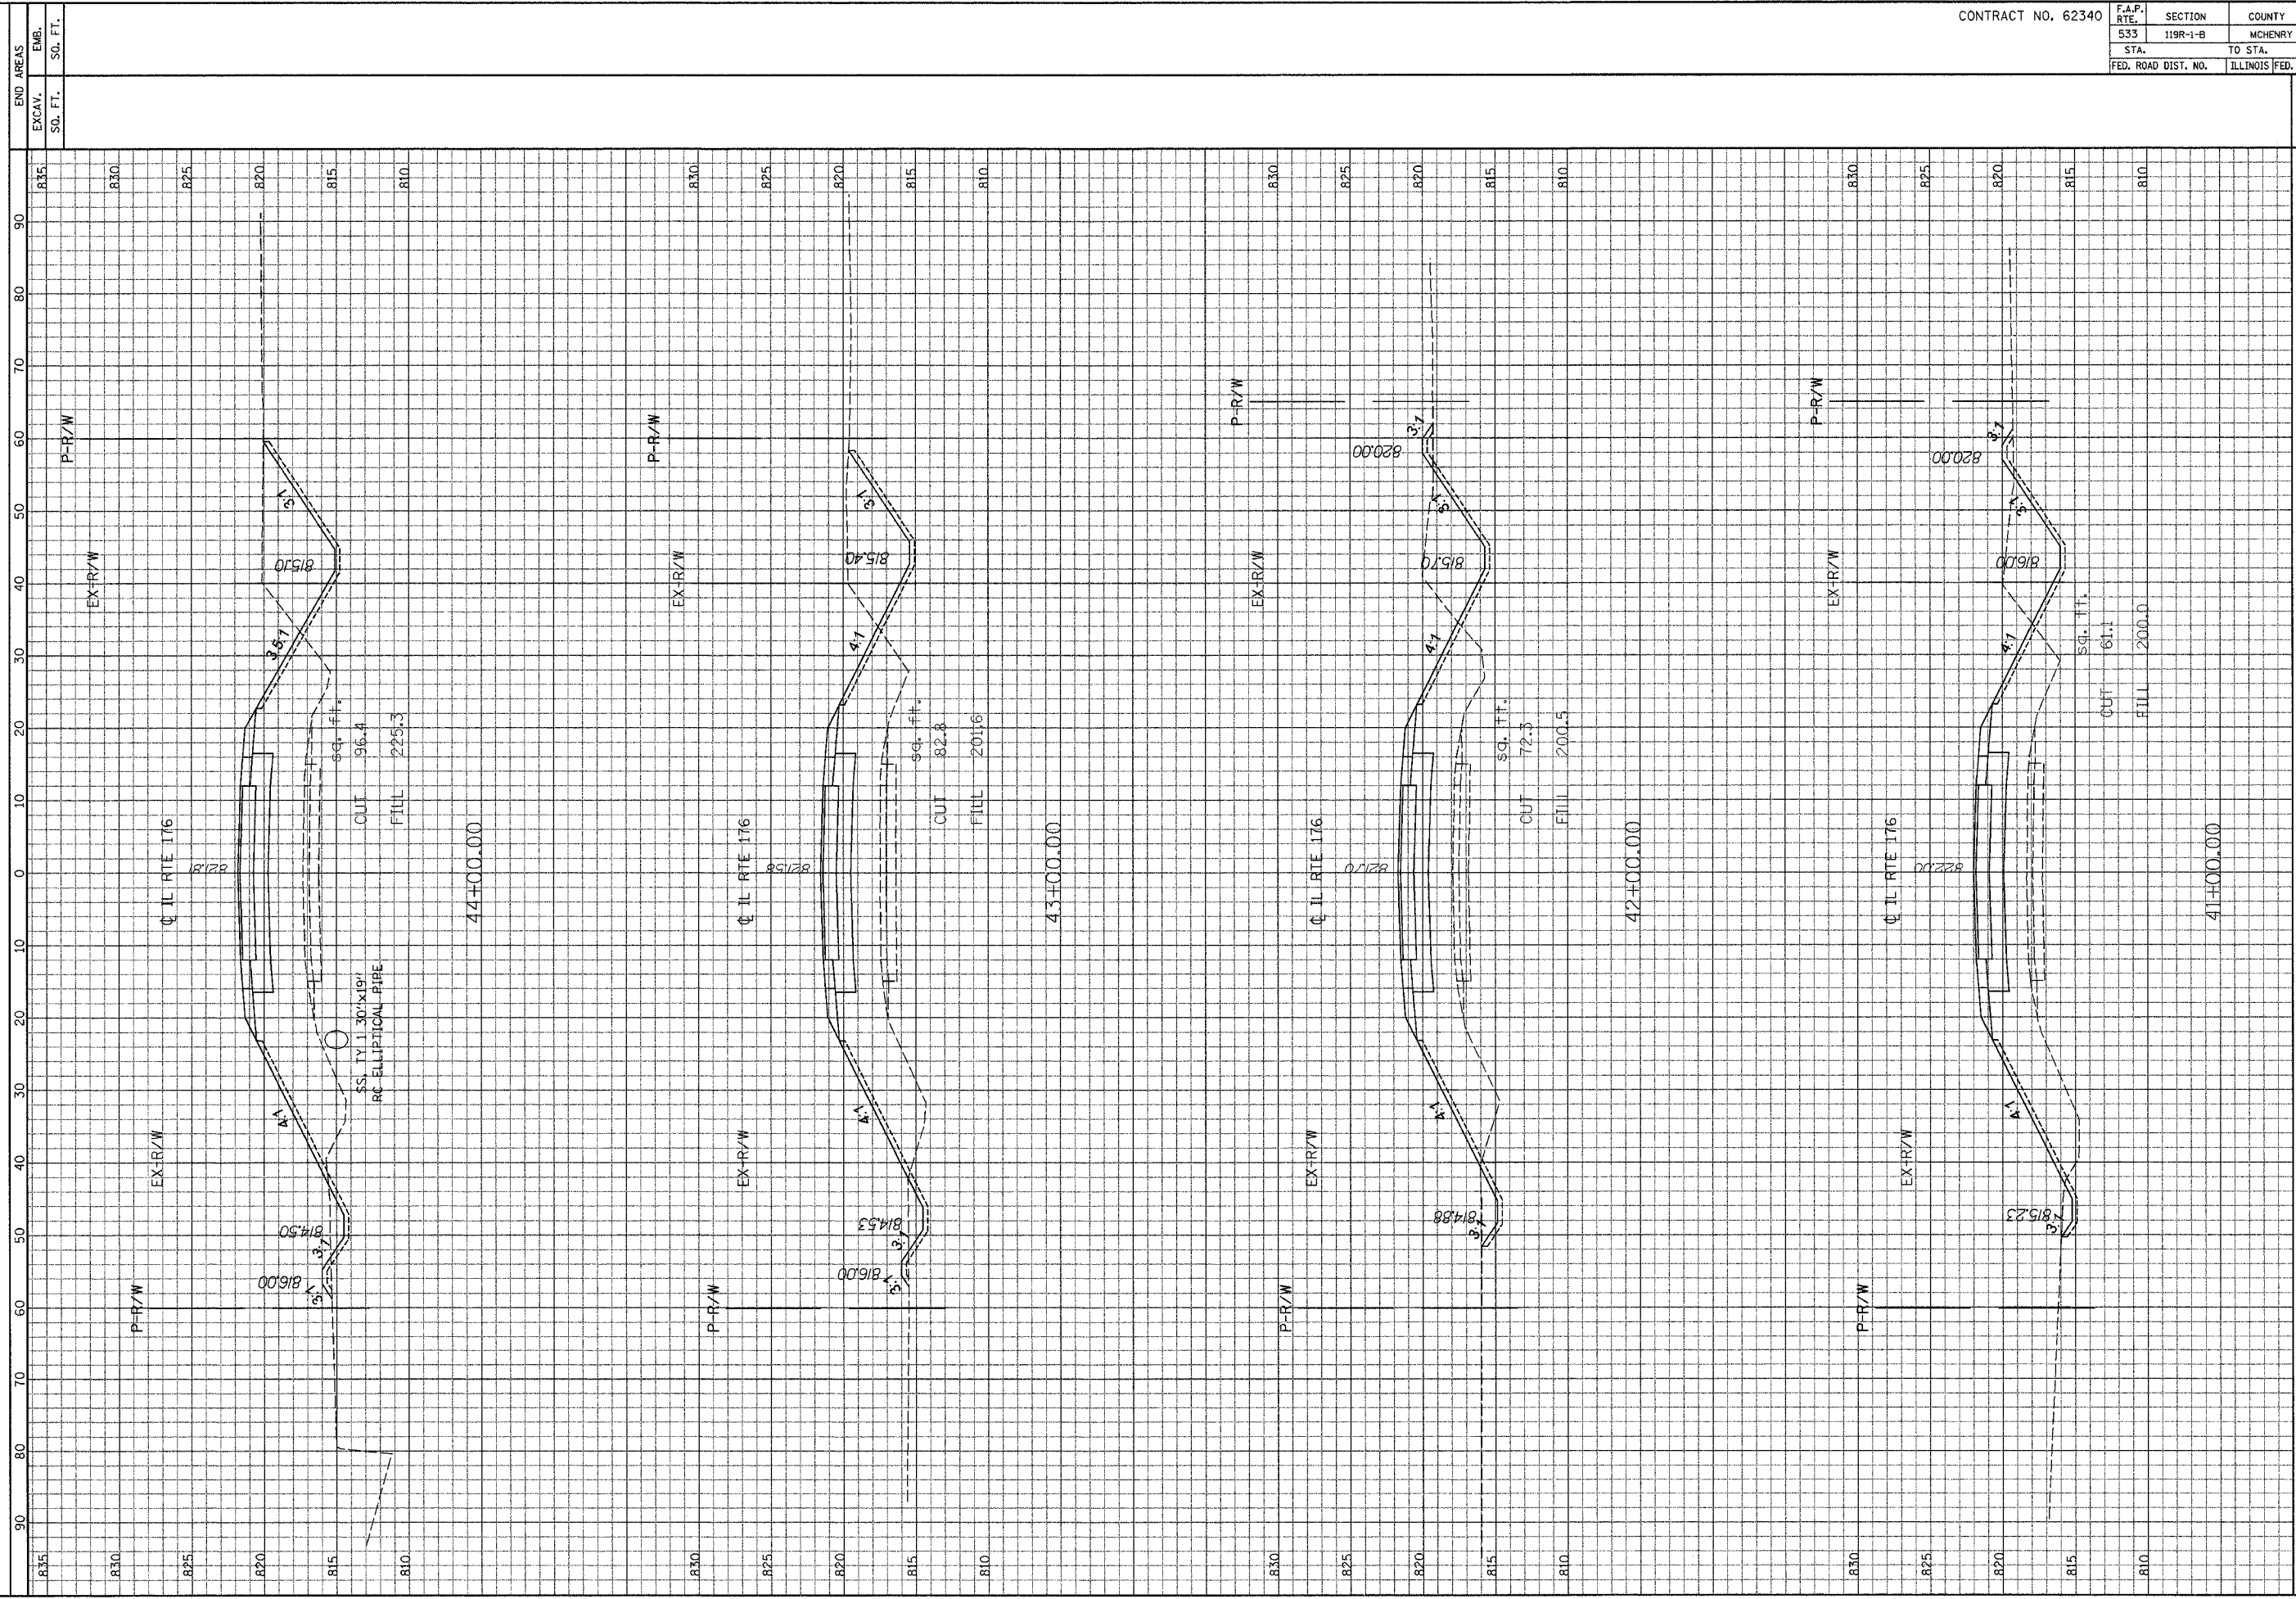

END AREAS
EXCAV. SO. FT.
EMB. SO. FT.

SCALE: HORIZ. 1" = 10'
VERT. 1" = 5'

F. A. P. ROUTE 533 (IL ROUTE 176)
CROSS SECTIONS

ILLINOIS DEPARTMENT
OF TRANSPORTATION

GRAF, ANHALT, SCHLOEMER & ASSOCIATES, INC.
ENGINEERS & SCIENTISTS
8601 W. 111th Street, Suite 280
Chicago, Illinois 60631
(773) 395-0112