


CONTRACT NO. 62340

F.A.P. RTE.	SECTION	COUNTY	TOTAL SHEETS NO.	SHEET NO.
533	119R-1-B	MCHENRY	77	73
STA.	TO STA.			
FED. ROAD DIST. NO.	ILLINOIS	FED. AID PROJECT		

END AREAS
EXCAV. SQ. FT.
EMB. SQ. FT.

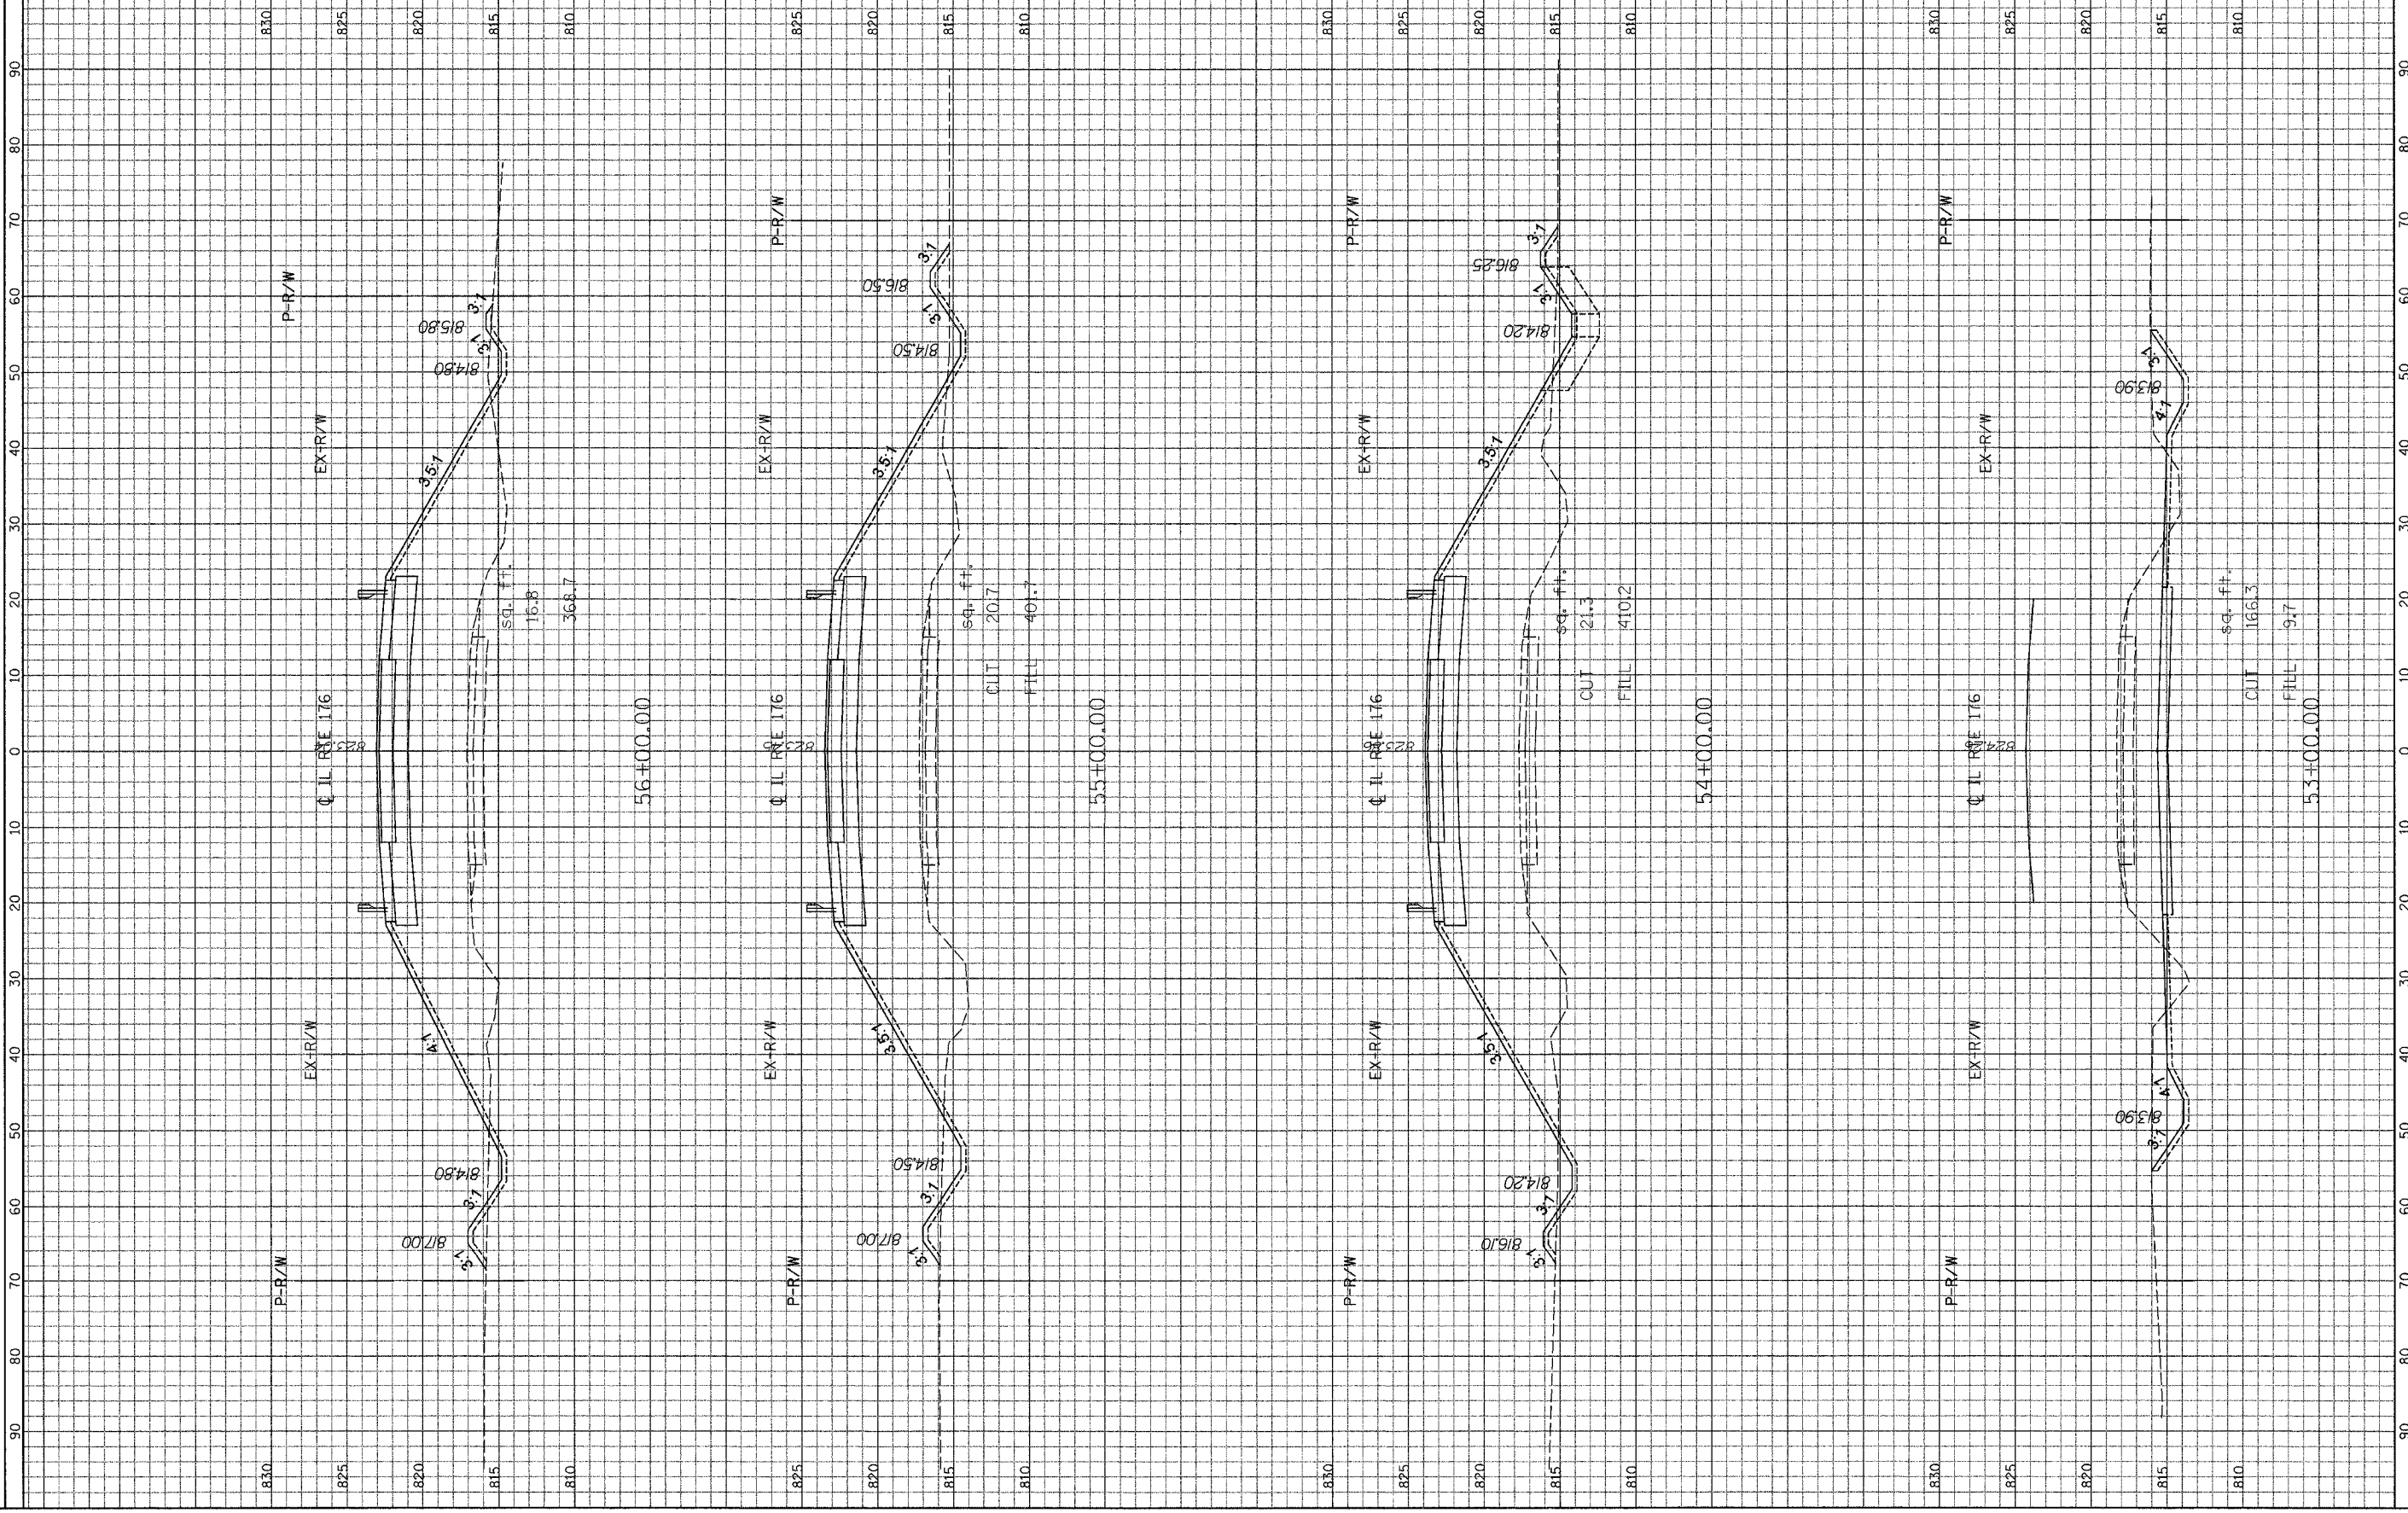

SCALE: HORIZ. 1" = 10'
VERT. 1" = 5'

F. A. P. ROUTE 533 (IL ROUTE 176)
CROSS SECTIONS

ILLINOIS DEPARTMENT
OF TRANSPORTATION

GRAEF, ANHALT, SCHLIMMER & ASSOCIATES, INC.
ENGINEERS & SCIENTISTS
8601 W. Higgins Road, Suite 280
Chicago, Illinois 60631
(773) 399-0122