


CONTRACT NO. 62340

F.A.P. RTE.	SECTION	COUNTY	TOTAL SHEETS	SHEET NO.
533	119R-1-B	MCHENRY	77	76
STA.		TO STA.		
FED. ROAD DIST. NO.		ILLINOIS FED. AID PROJECT		

END AREAS
EXCAV. SO. FT.
EMB. SO. FT.

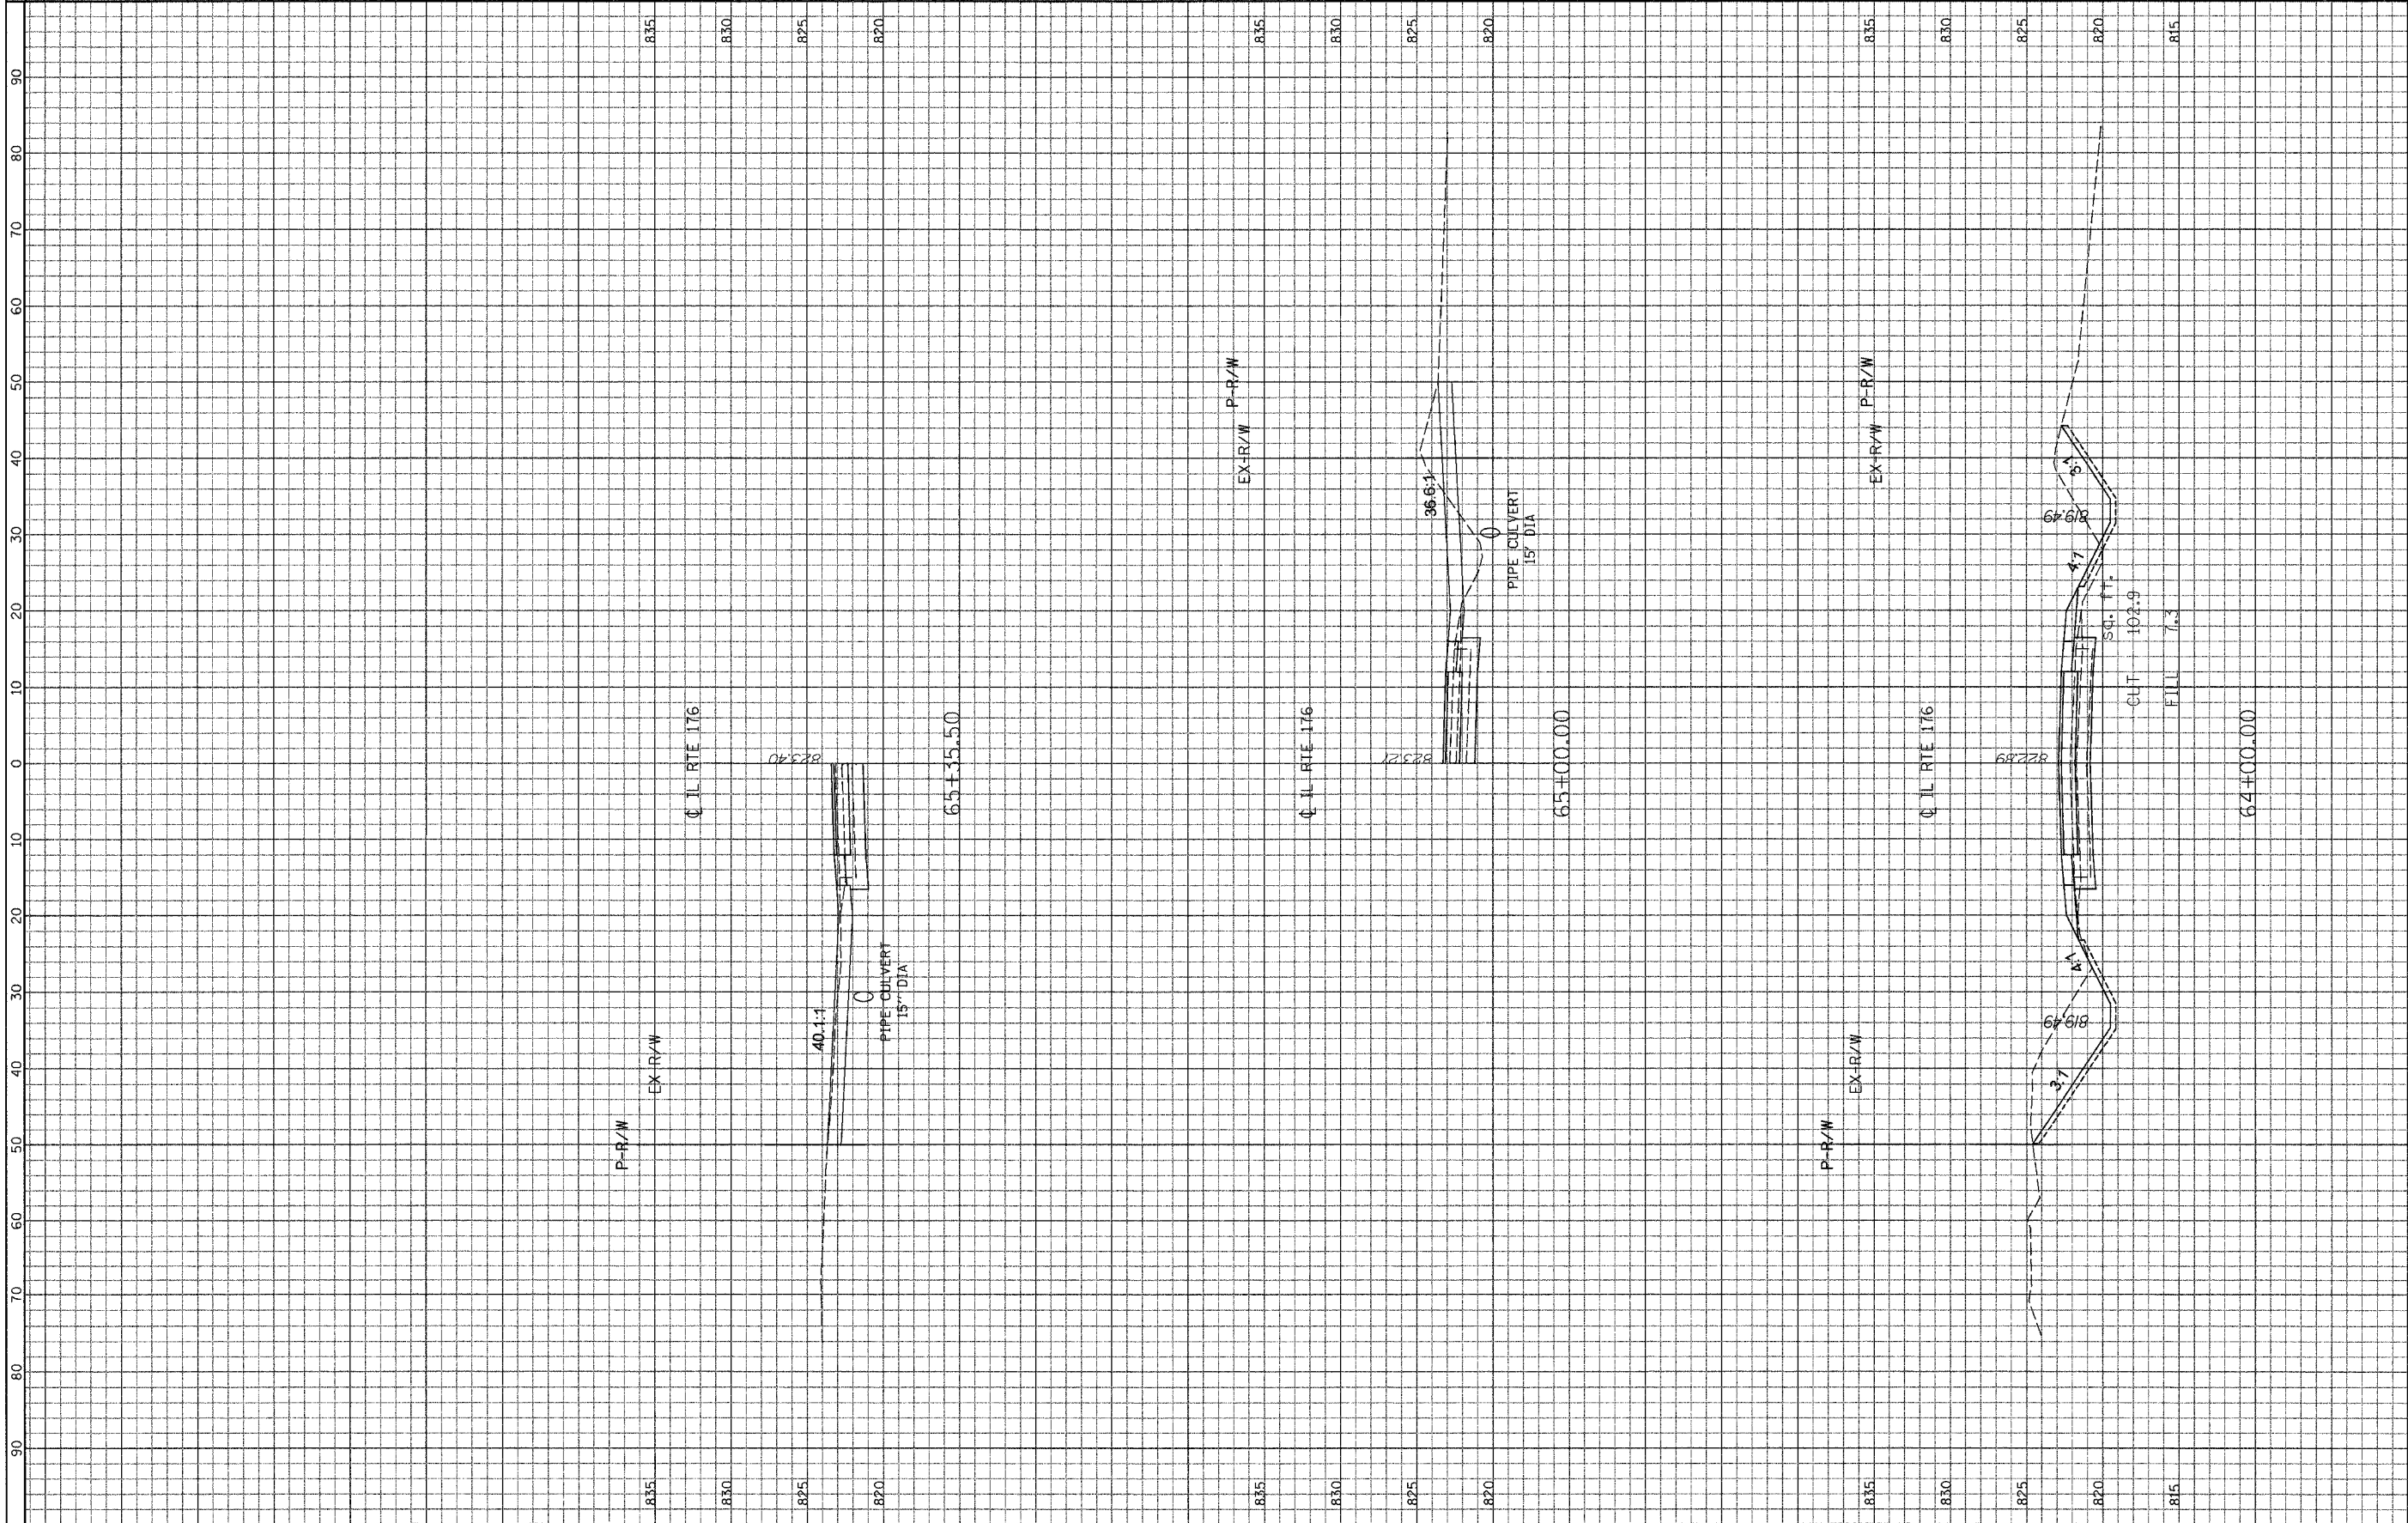

SCALE: HORIZ. 1" = 10'
VERT. 1" = 5'

F. A. P. ROUTE 533 (IL ROUTE 176)
CROSS SECTIONS

ILLINOIS DEPARTMENT
OF TRANSPORTATION

GRAEF, ANHALT, SCHLOEMER & ASSOCIATES, INC.
ENGINEERS & SCIENTISTS
8801 N. Higgins Road, Suite 280
Chicago, Illinois 60631
Tel: (773) 399-0012