



| | | | | |
|---------------------|------------|------------------|--------------|-----------|
| F.A.P. RTE. | SECTION | COUNTY | TOTAL SHEETS | SHEET NO. |
| 852 | 18 B-5-R-2 | WILL | 66 | 14 |
| STA. | | TO STA. | | |
| FED. ROAD DIST. NO. | ILLINOIS | FED. AID PROJECT | | |
| CONTRACT NO. 62845 | | | | |

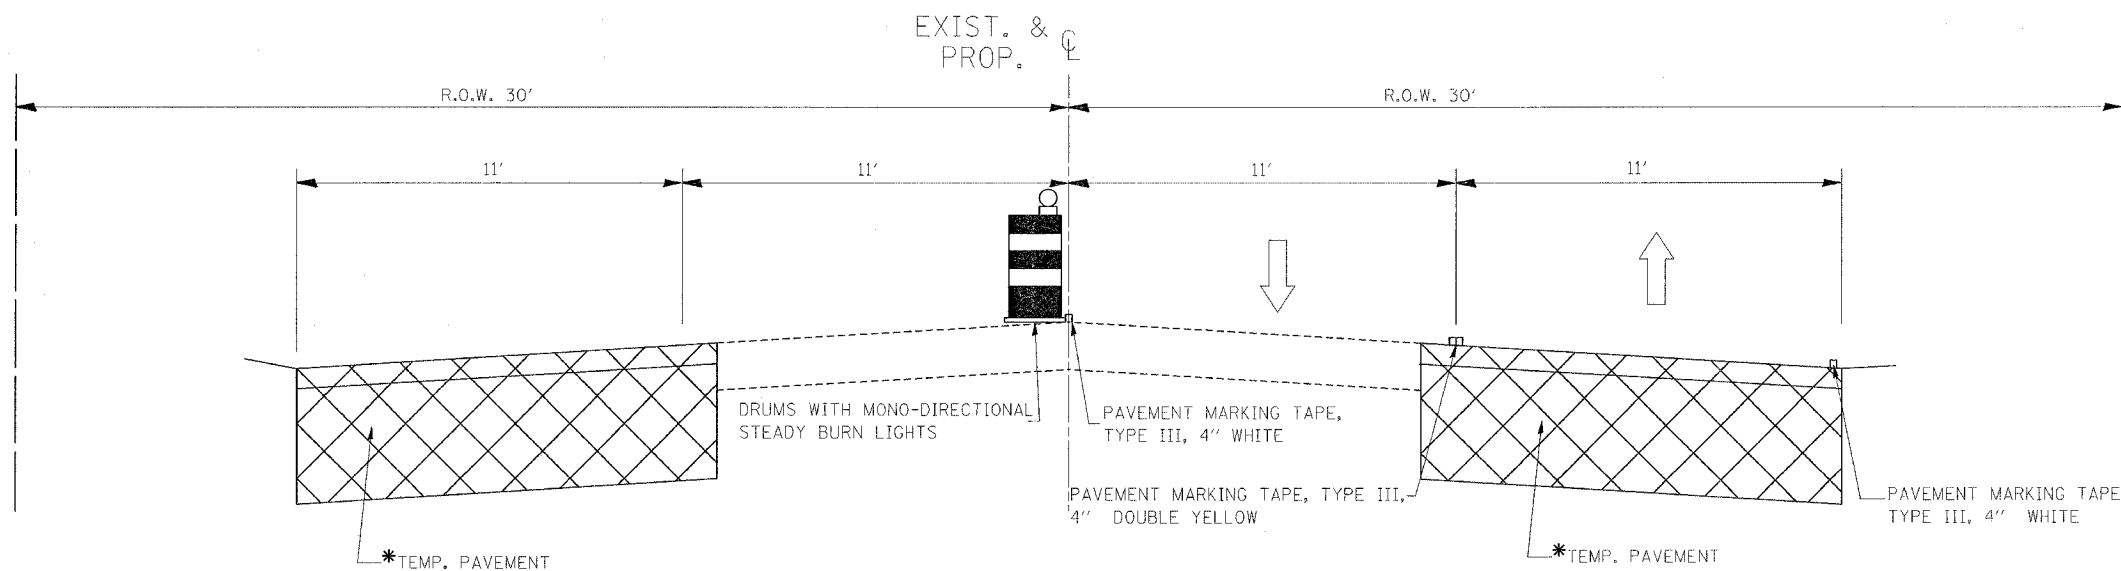

STAGE IB & II TYPICAL SECTION
HOFF ROAD
STA 8+01 TO STA 9+43
(LOOKING EAST)

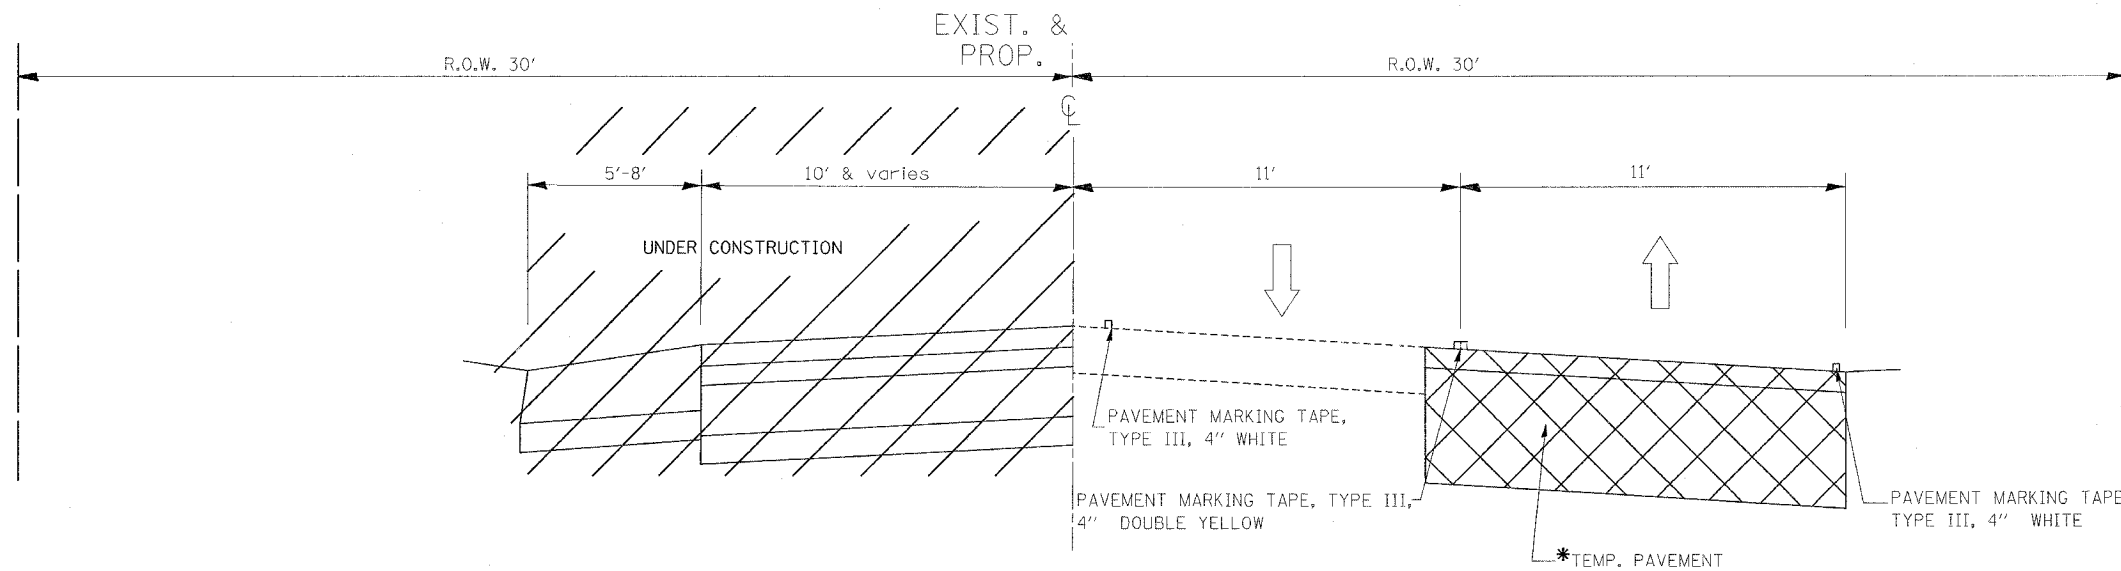

STAGE IIIA TYPICAL SECTION
HOFF ROAD
STA 8+01 TO STA 9+43
(LOOKING EAST)

NOTE:

TEMPORARY PAVEMENT SHALL CONSIST OF
 1 3/4" HOT-MIX ASPHALT SURFACE COURSE, MIX D, N50, (IL 9.5 mm)
 9 3/4" HOT-MIX ASPHALT BASE COURSE (HMA BINDER IL 19 mm)

| REVISIONS | |
|-----------|------|
| NAME | DATE |
| | |
| | |
| | |
| | |
| | |
| | |
| | |
| | |
| | |
| | |

ILLINOIS DEPARTMENT OF TRANSPORTATION
 HOFF ROAD
 STAGING TYPICALS
 STAGE IB & II & IIIA
 SCALE: NO SCALE
 DATE: 8/14/2007
 DRAWN BY
 CHECKED BY

8/14/2007
 c:\projects\pl49801\design\m32
 dbraugh