


FILE NAME = g:\p\meta\141980\1\1004+00.00.dwg
PLOT SCALE = 1/8" = 1'-0"
USER NAME = boren

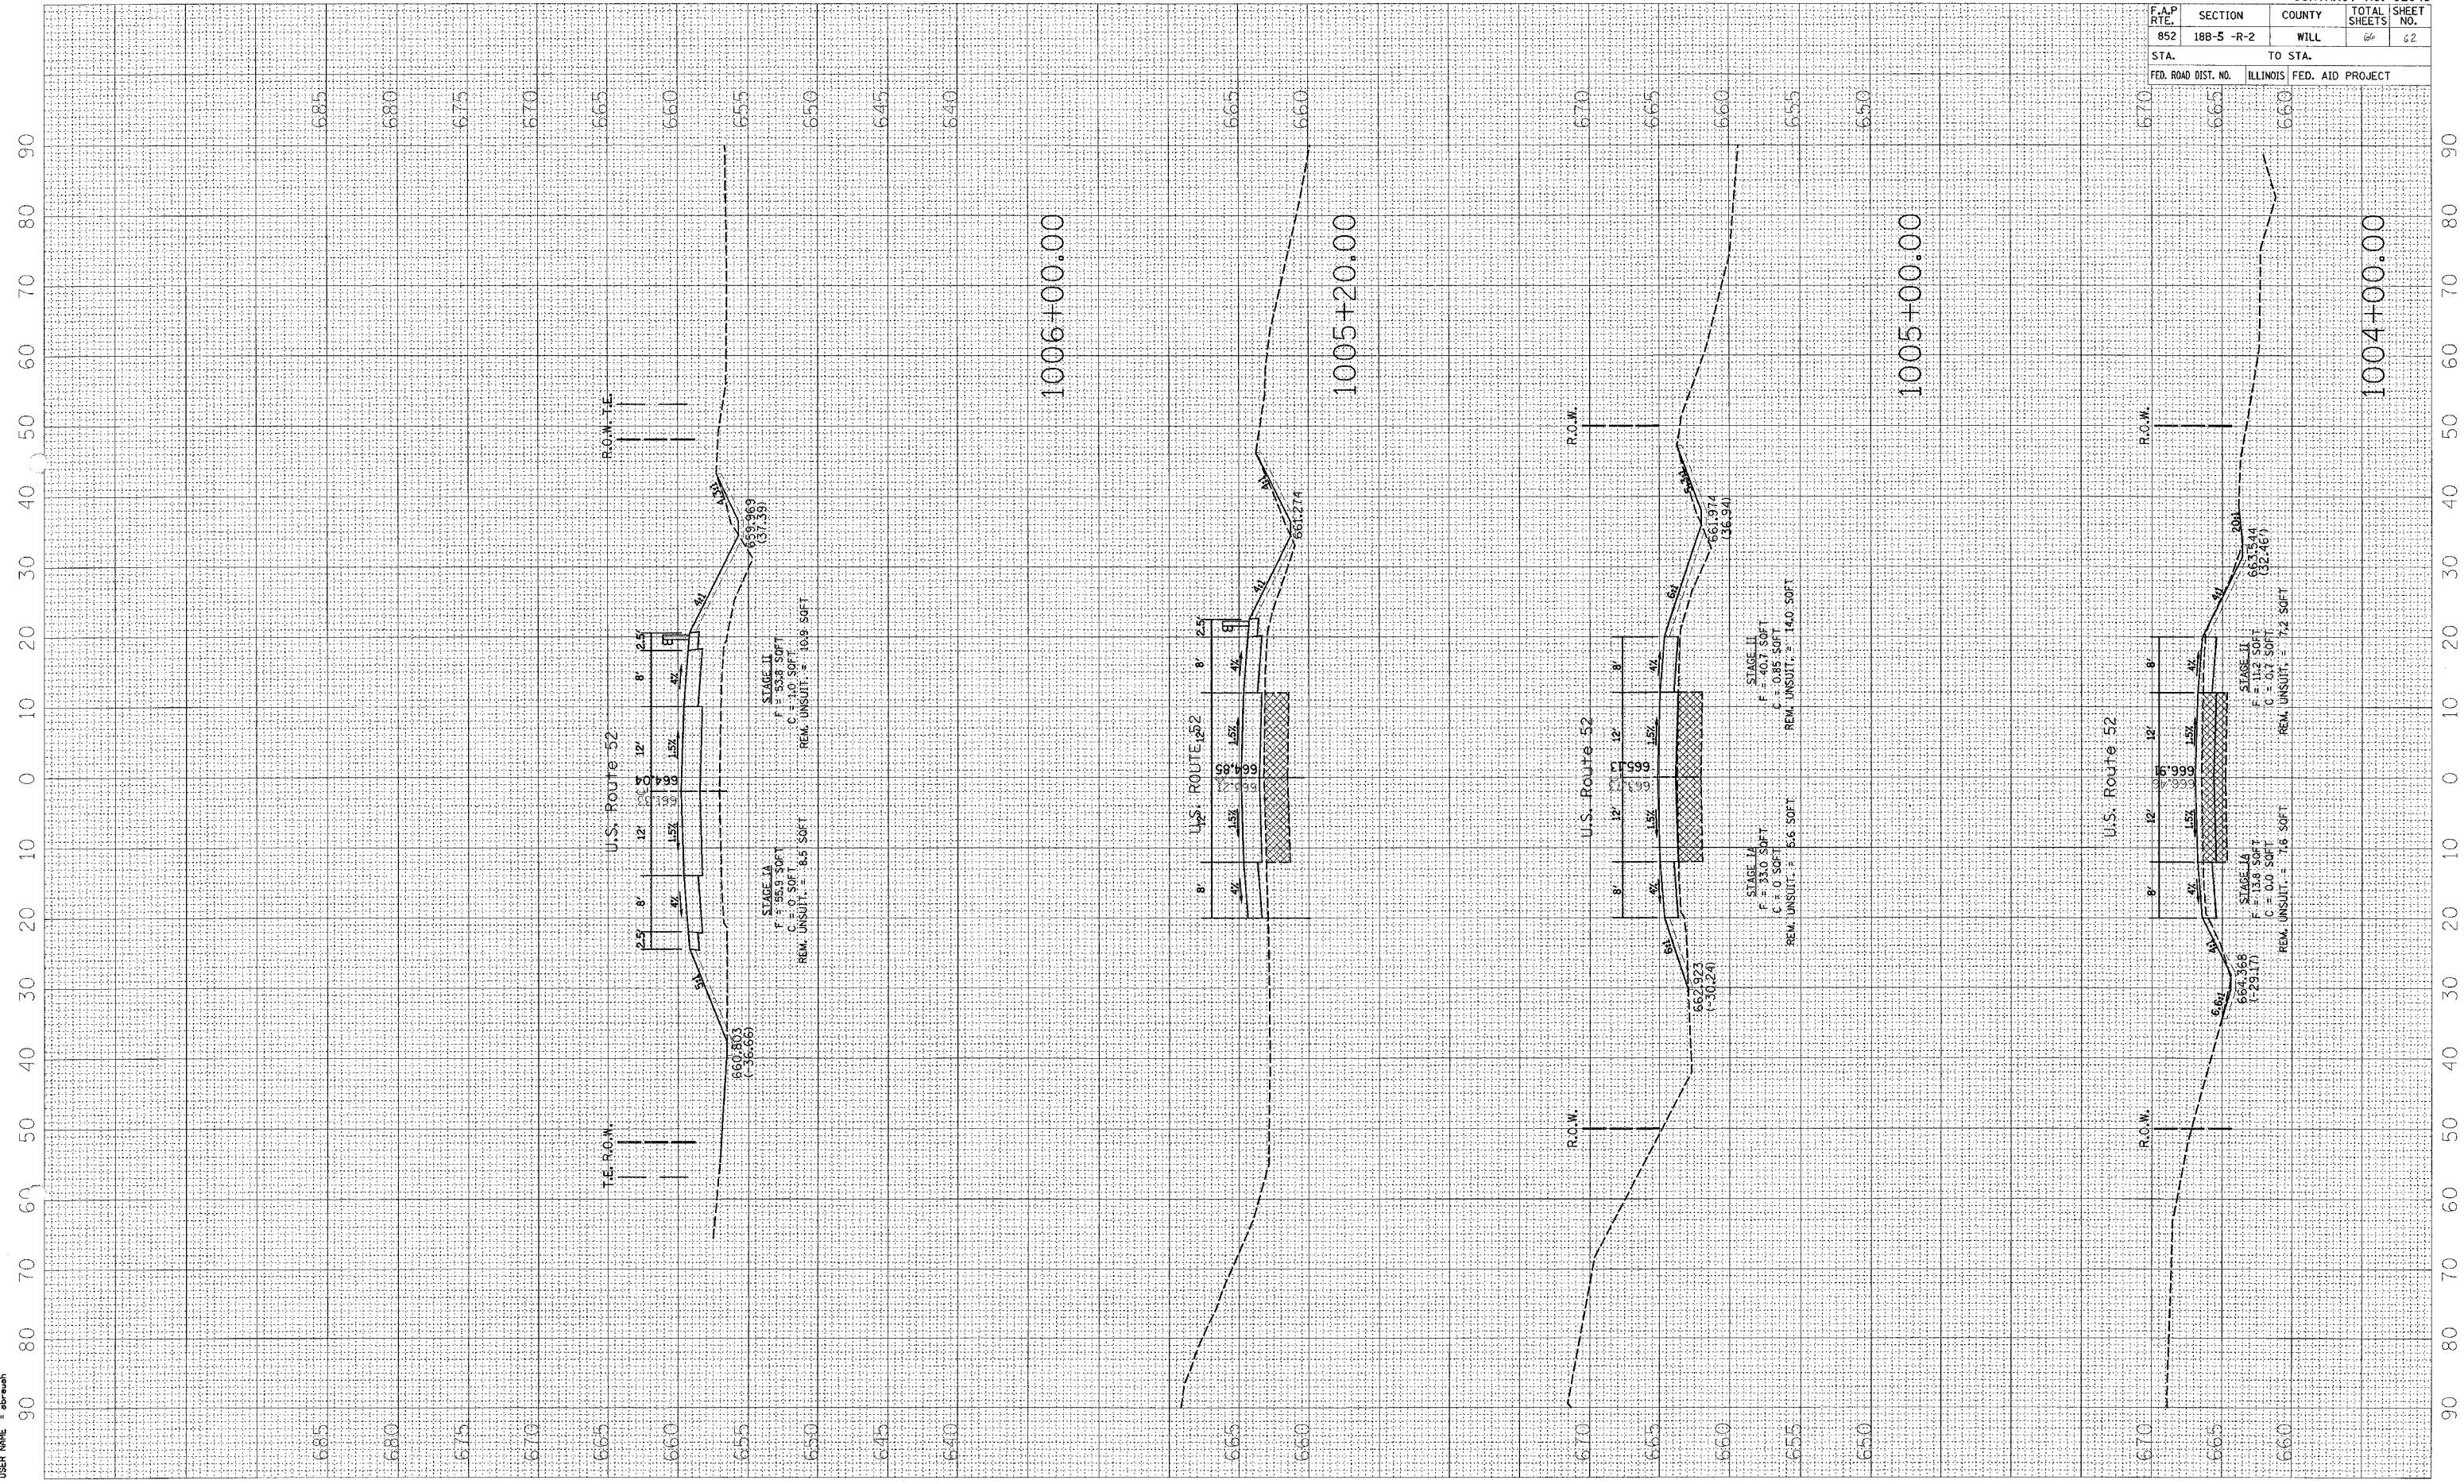

CONTRACT NO. 62845				
F.A.P. RTE.	SECTION	COUNTY	TOTAL SHEETS	SHEET NO.
852	188-5-R-2	WILL	66	62
STA.		TO STA.		
FED. ROAD DIST. NO.	ILLINOIS FED. AID PROJECT			