
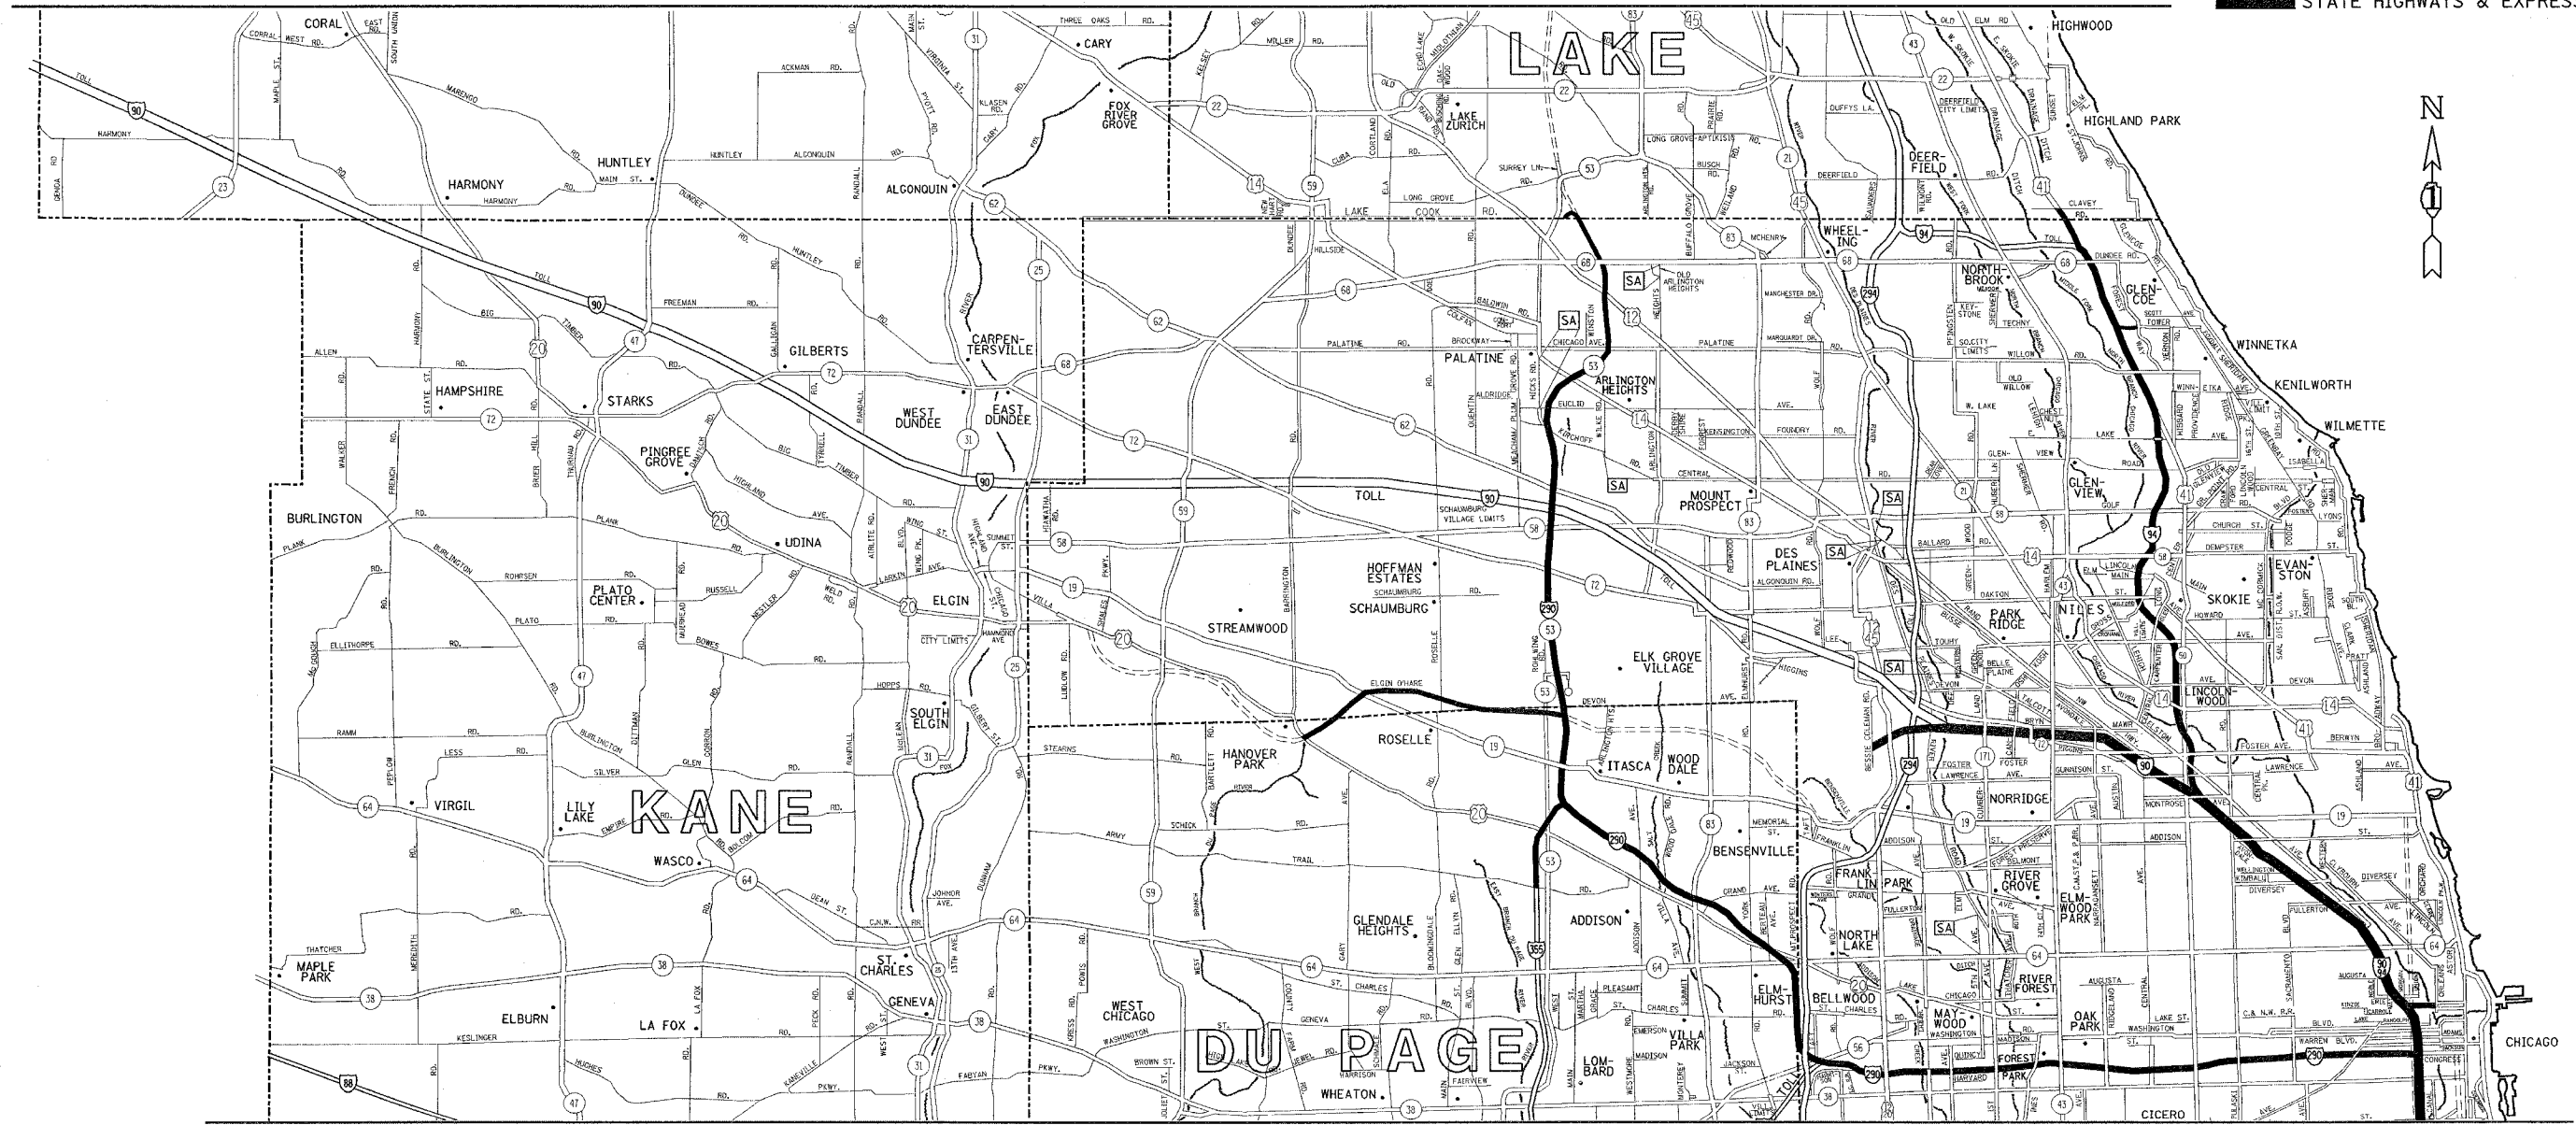


F.A. RTE.	SECTION	COUNTY	TOTAL SHEETS	SHEET NO.
VAR.	2004-127 I	*	15	11
STA.	TO STA.			
FED. ROAD DIST. NO.	ILLINOIS FED. AID PROJECT			

* COOK, DU PAGE, LAKE AND WILL

DISTRICT NO. 1

STATE HIGHWAYS & EXPRESSWAYS

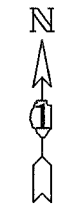

SEE NEXT PAGE FOR BOTTOM PART OF THE MAP

PLOT DATE = 9/6/2007
 PLOT SCALE = 50,000
 USER NAME = enw@itd

REVISIONS	
NAME	DATE

ILLINOIS DEPARTMENT OF TRANSPORTATION

EXPRESSWAY LABORING LOCATION MAP

SCALE: VERT.
 HORIZ.
 DATE

DRAWN BY
 CHECKED BY