

CONTRACT NO. 62894

F.A. RTE.	SECTION	COUNTY	TOTAL SHEETS	SHEET NO.
VAR.	2004-127 I	*	15	12
STA.		TO STA.		
FED. ROAD DIST. NO.	ILLINOIS	FED. AID PROJECT		

SEE PREVIOUS PAGE FOR UPPER PART OF THE MAP


\* COOK, DU PAGE, LAKE AND WILL

DISTRICT NO. 1  
MAINTENANCE DESIGNATIONS

STATE HIGHWAYS & EXPRESSWAYS



INDIANA

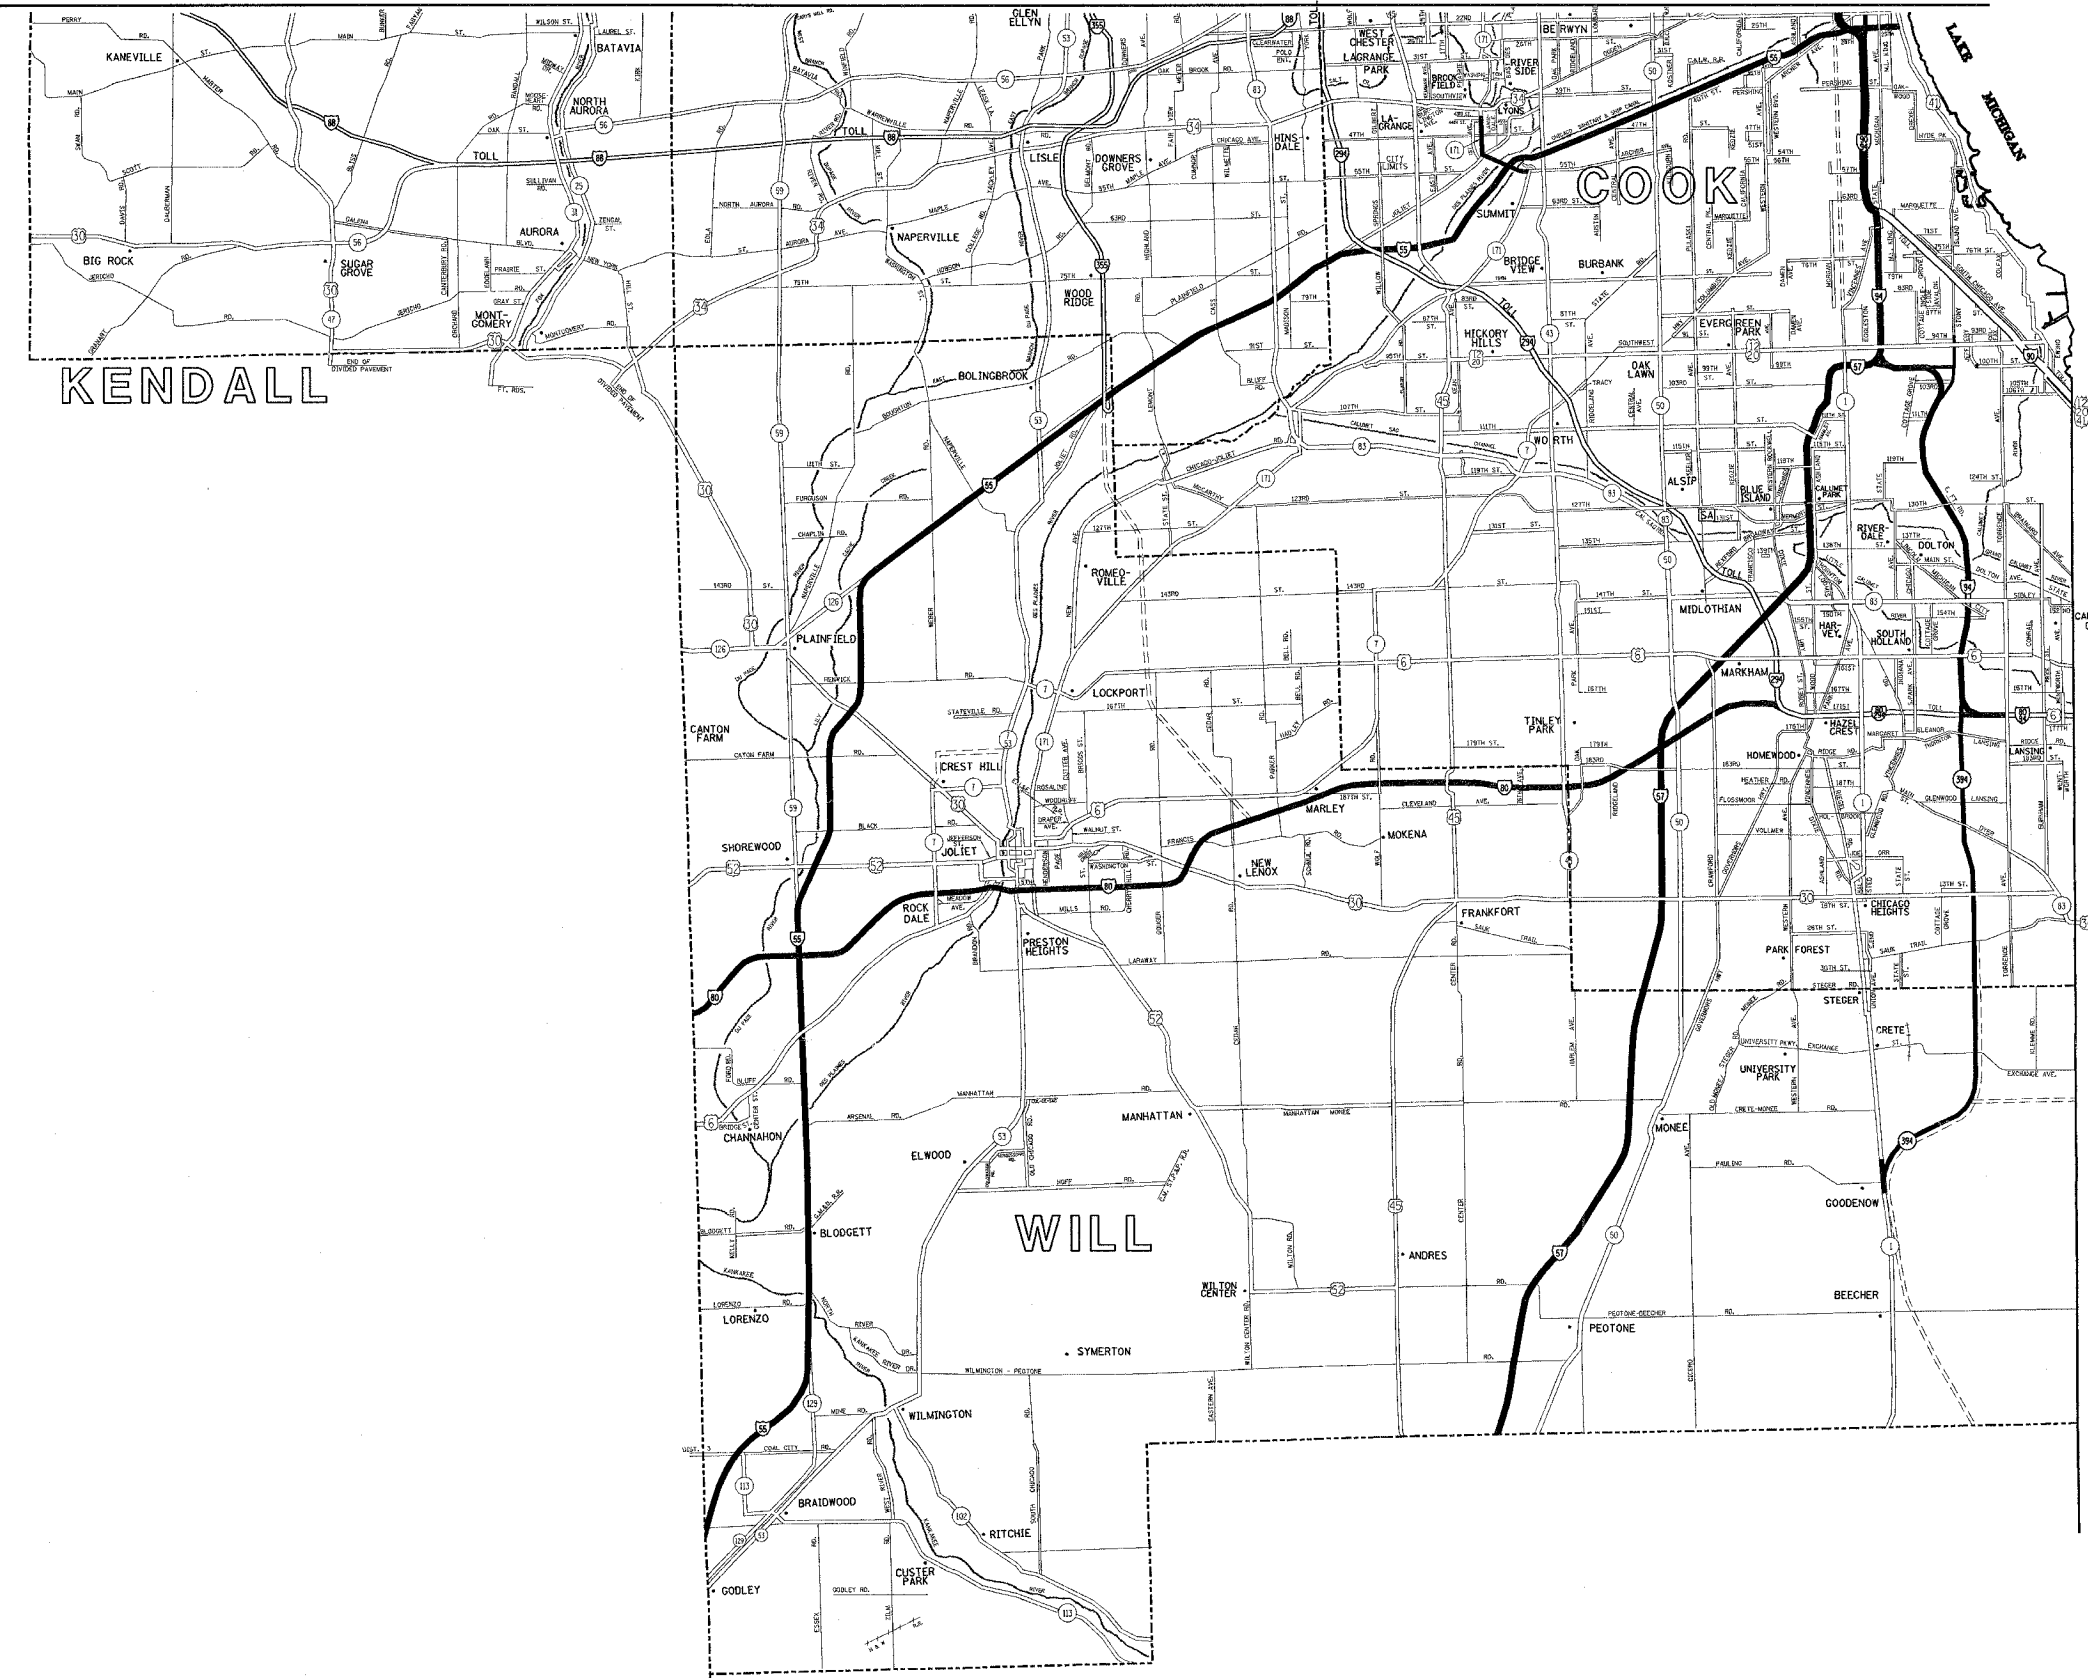

REVISIONS	
NAME	DATE

ILLINOIS DEPARTMENT OF TRANSPORTATION

EXPRESSWAY LABORING LOCATION MAP

SCALE: VERT. \_\_\_\_\_  
HORIZ. \_\_\_\_\_

DATE \_\_\_\_\_ DRAWN BY \_\_\_\_\_  
CHECKED BY \_\_\_\_\_

8/6/2007  
DATE  
C:\Users\jg127983\workspace\contract2008.dgn  
FILE NAME  
1:50,000  
PLOT SCALE  
/ IN.  
USER NAME