


F.A.S. RTE.	SECTION	COUNTY	TOTAL SHEETS	SHEET NO.
2079		CARROLL & OGLE	232	46
STA. 1503+00		TO STA. 5+00		
FED. ROAD DIST. NO.		ILLINOIS	FED. AID PROJECT	
*US 52		**16.17.18RS-3 & 16BRIM-1		

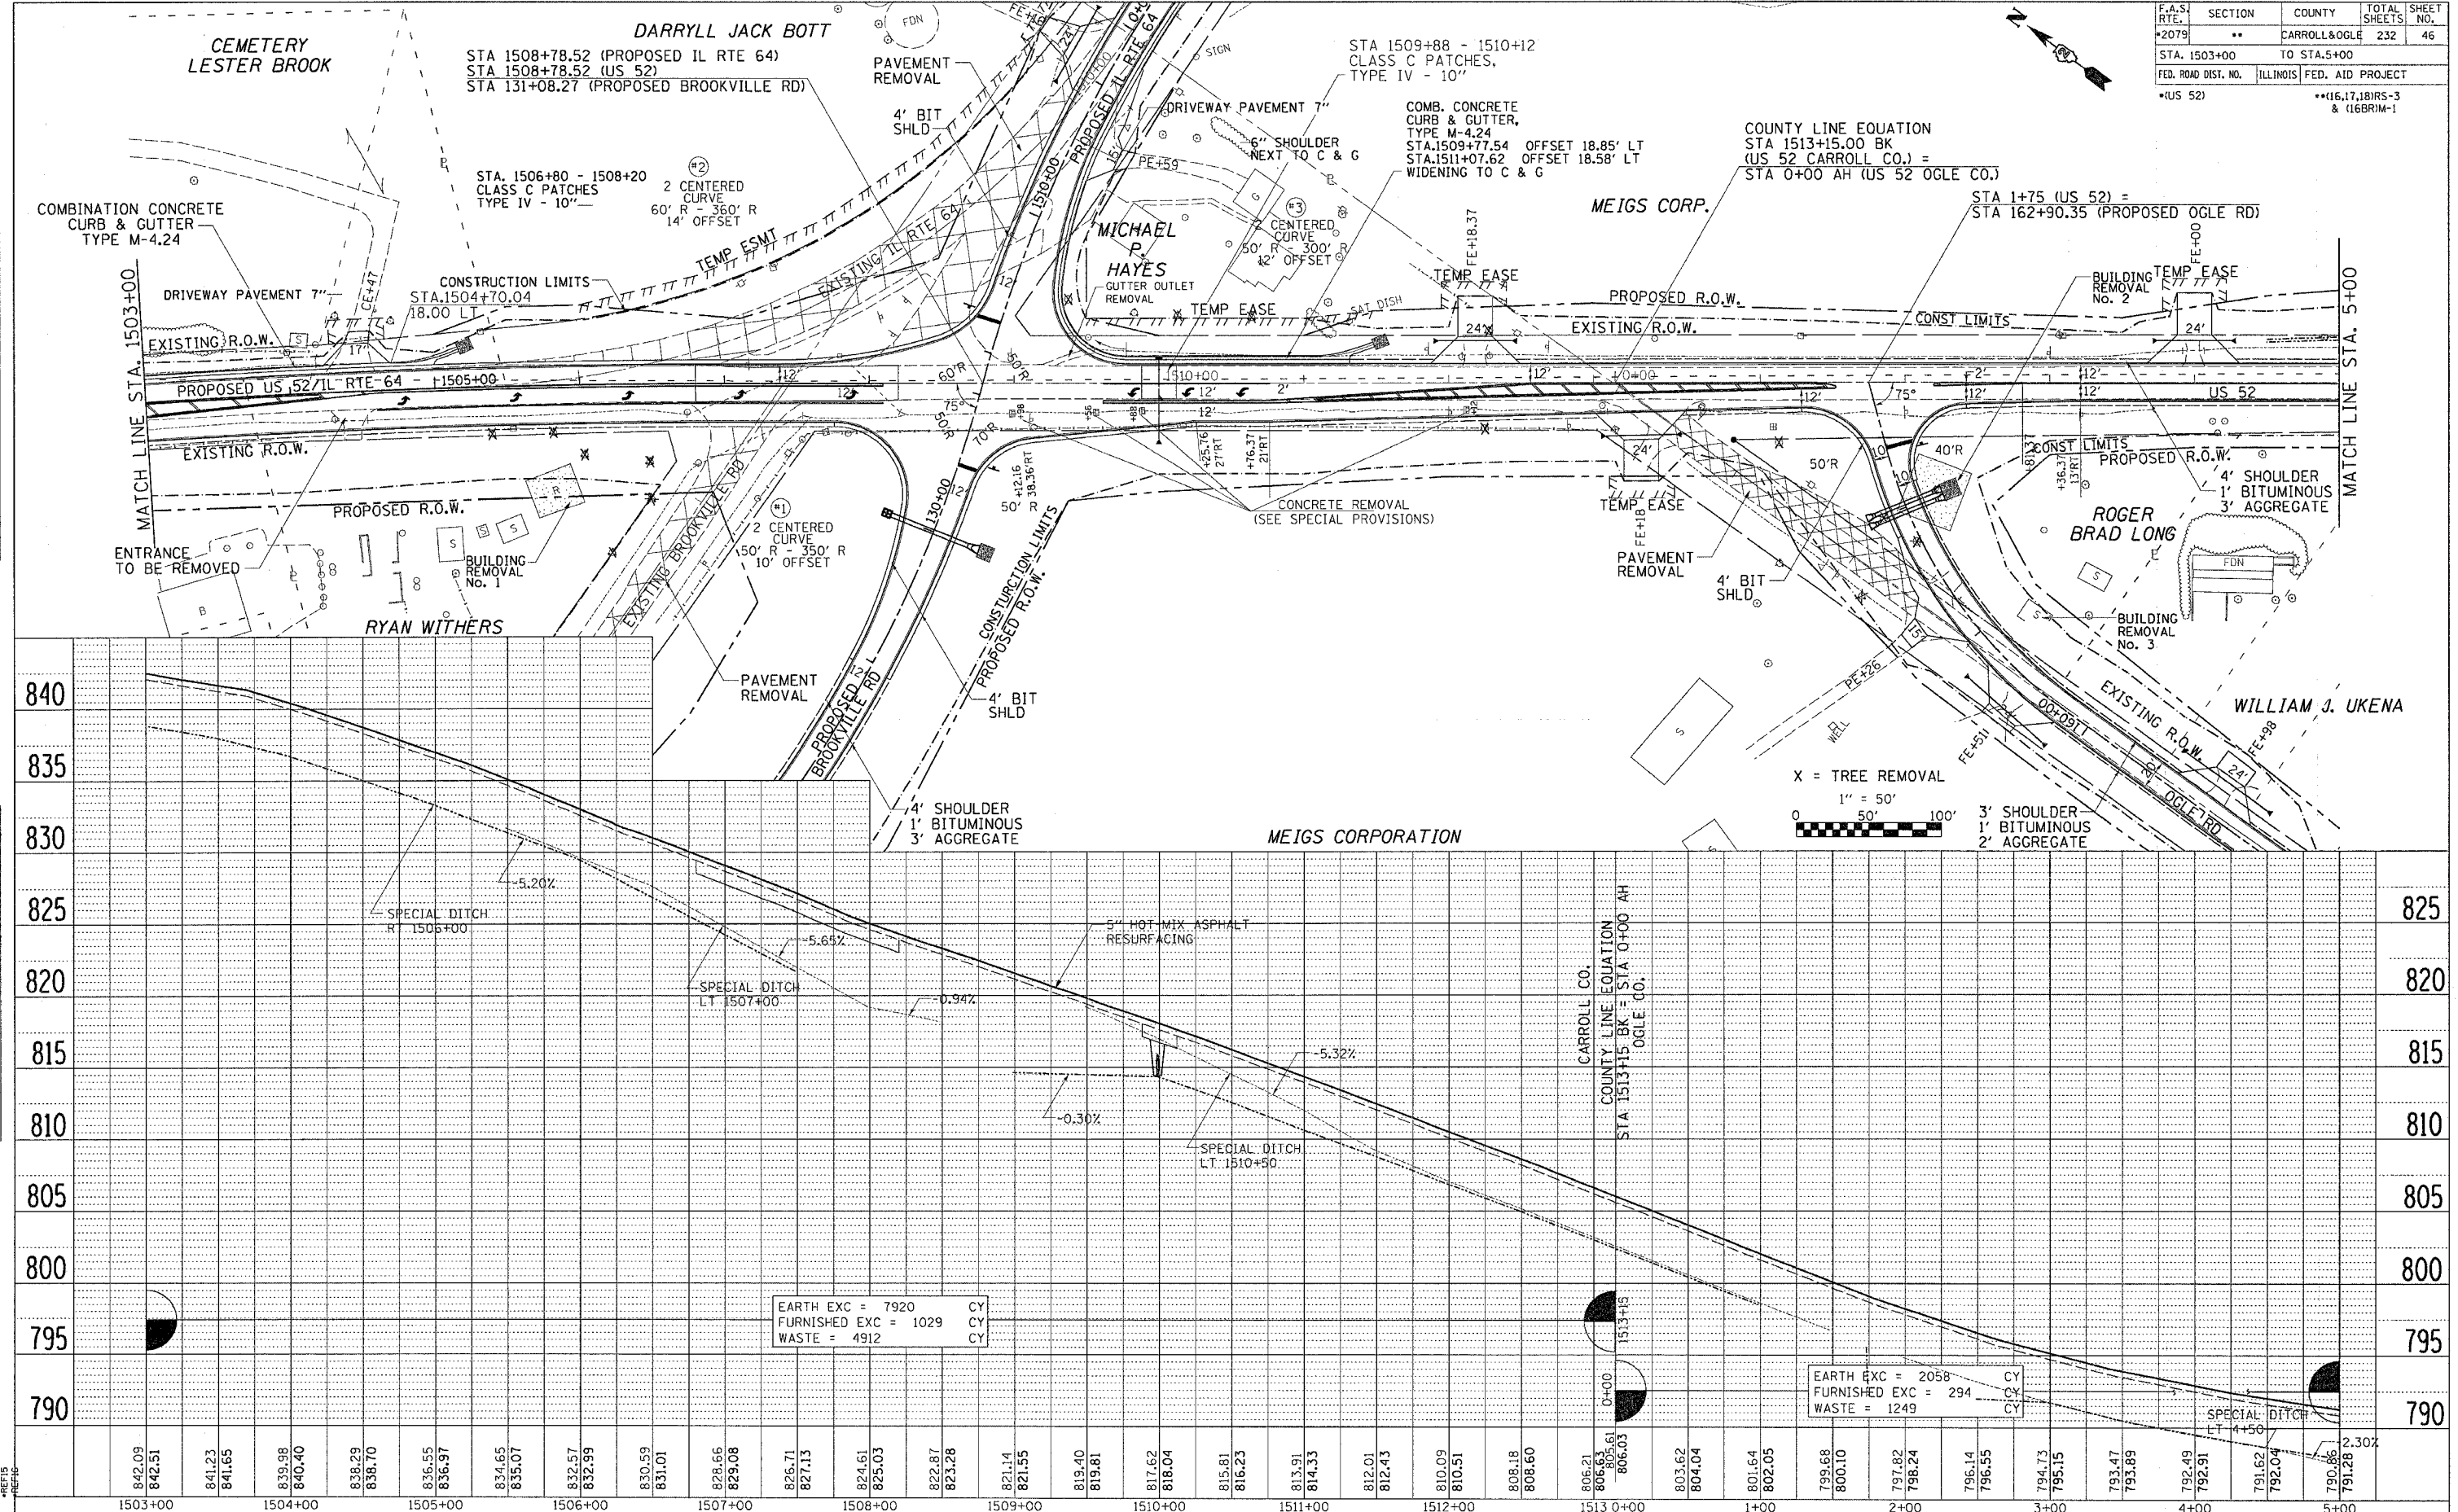

EARTH EXC =	7920	CY
FURNISHED EXC =	1029	CY
WASTE =	4912	CY

EARTH EXC =	2058	CY
FURNISHED EXC =	294	CY
WASTE =	1249	CY

DATE	BY	DATE	BY
PLAN	SURVEYED	NOTE BOOK	CHECKED

DATE	BY	DATE	BY
PROFILE	SURVEYED	GRADES CHECKED	STRUCTURE ADJUSTING CARD

DATE-TIME  
 \*DDM-SPEC\*  
 \*\*REFR2  
 \*\*REFR3  
 \*\*REFR4