

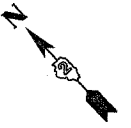
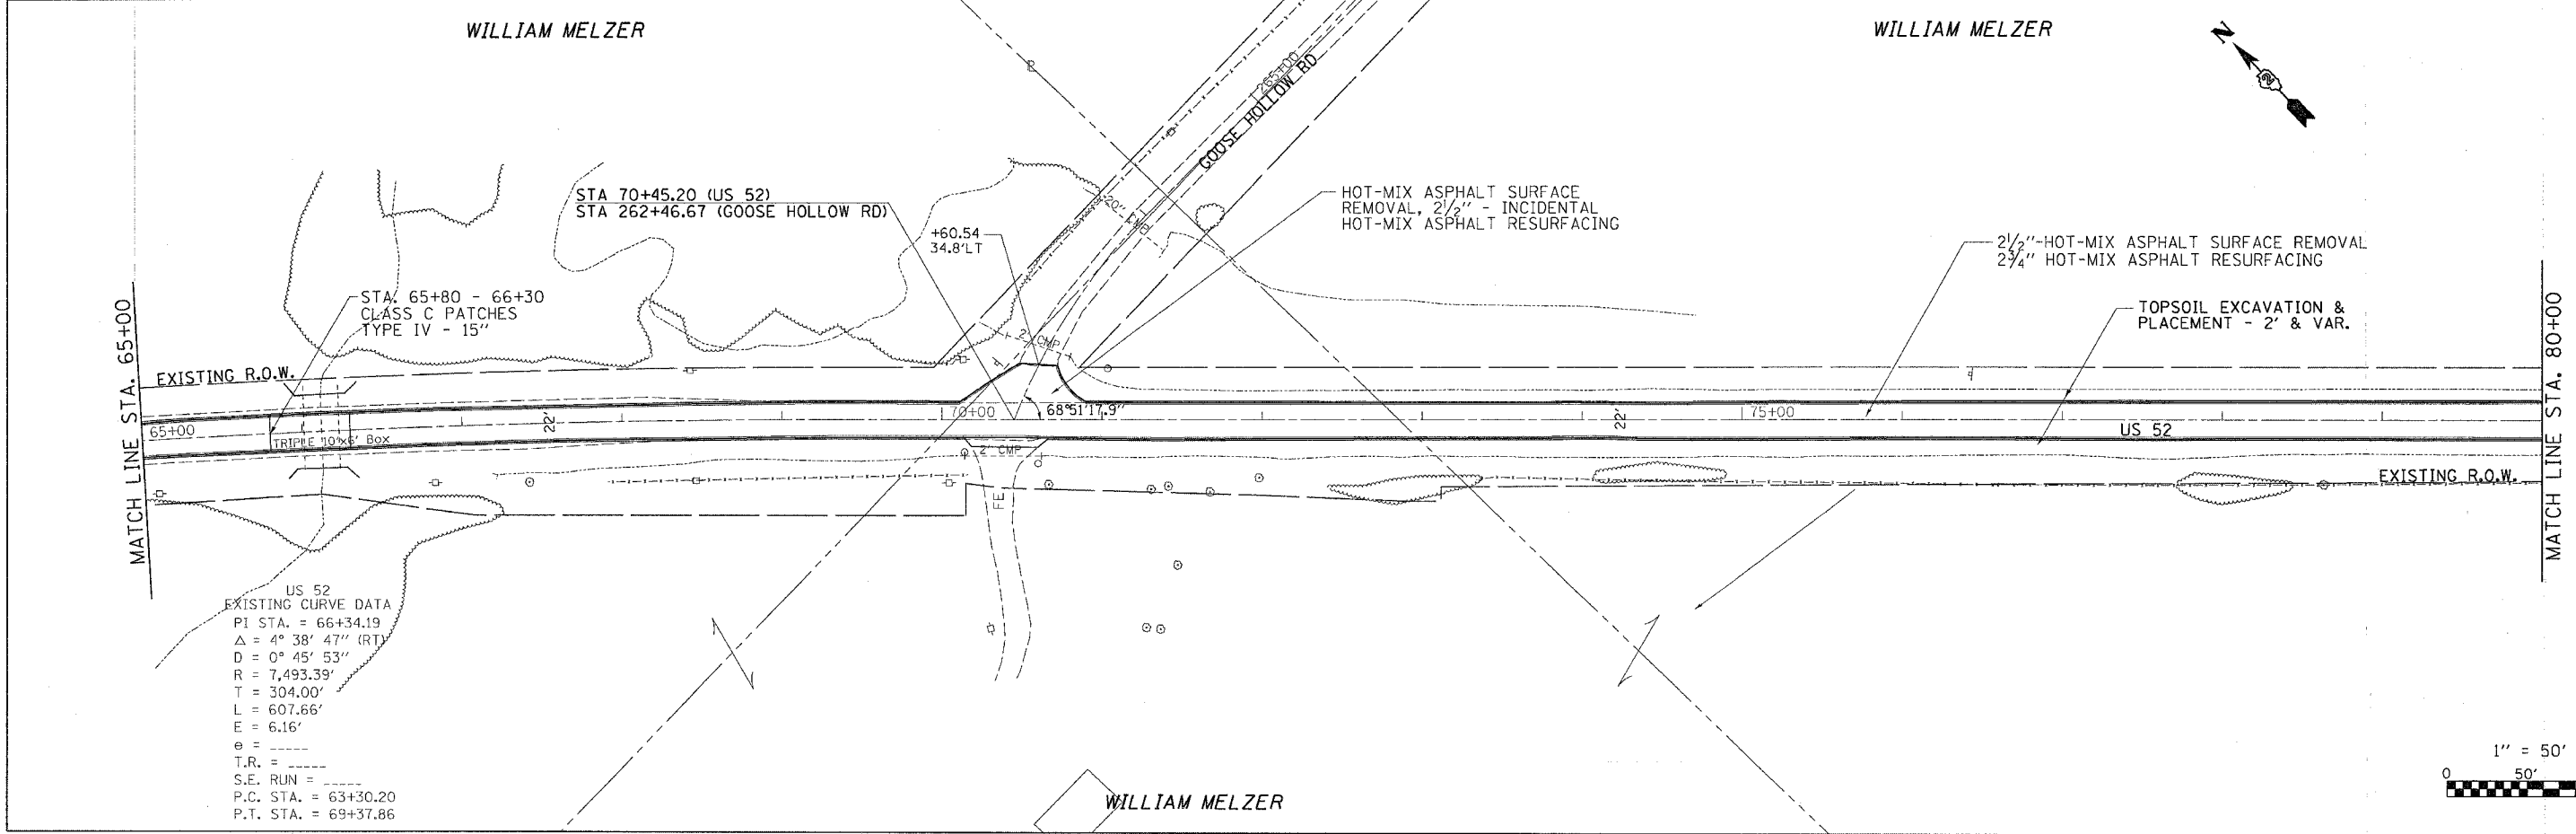
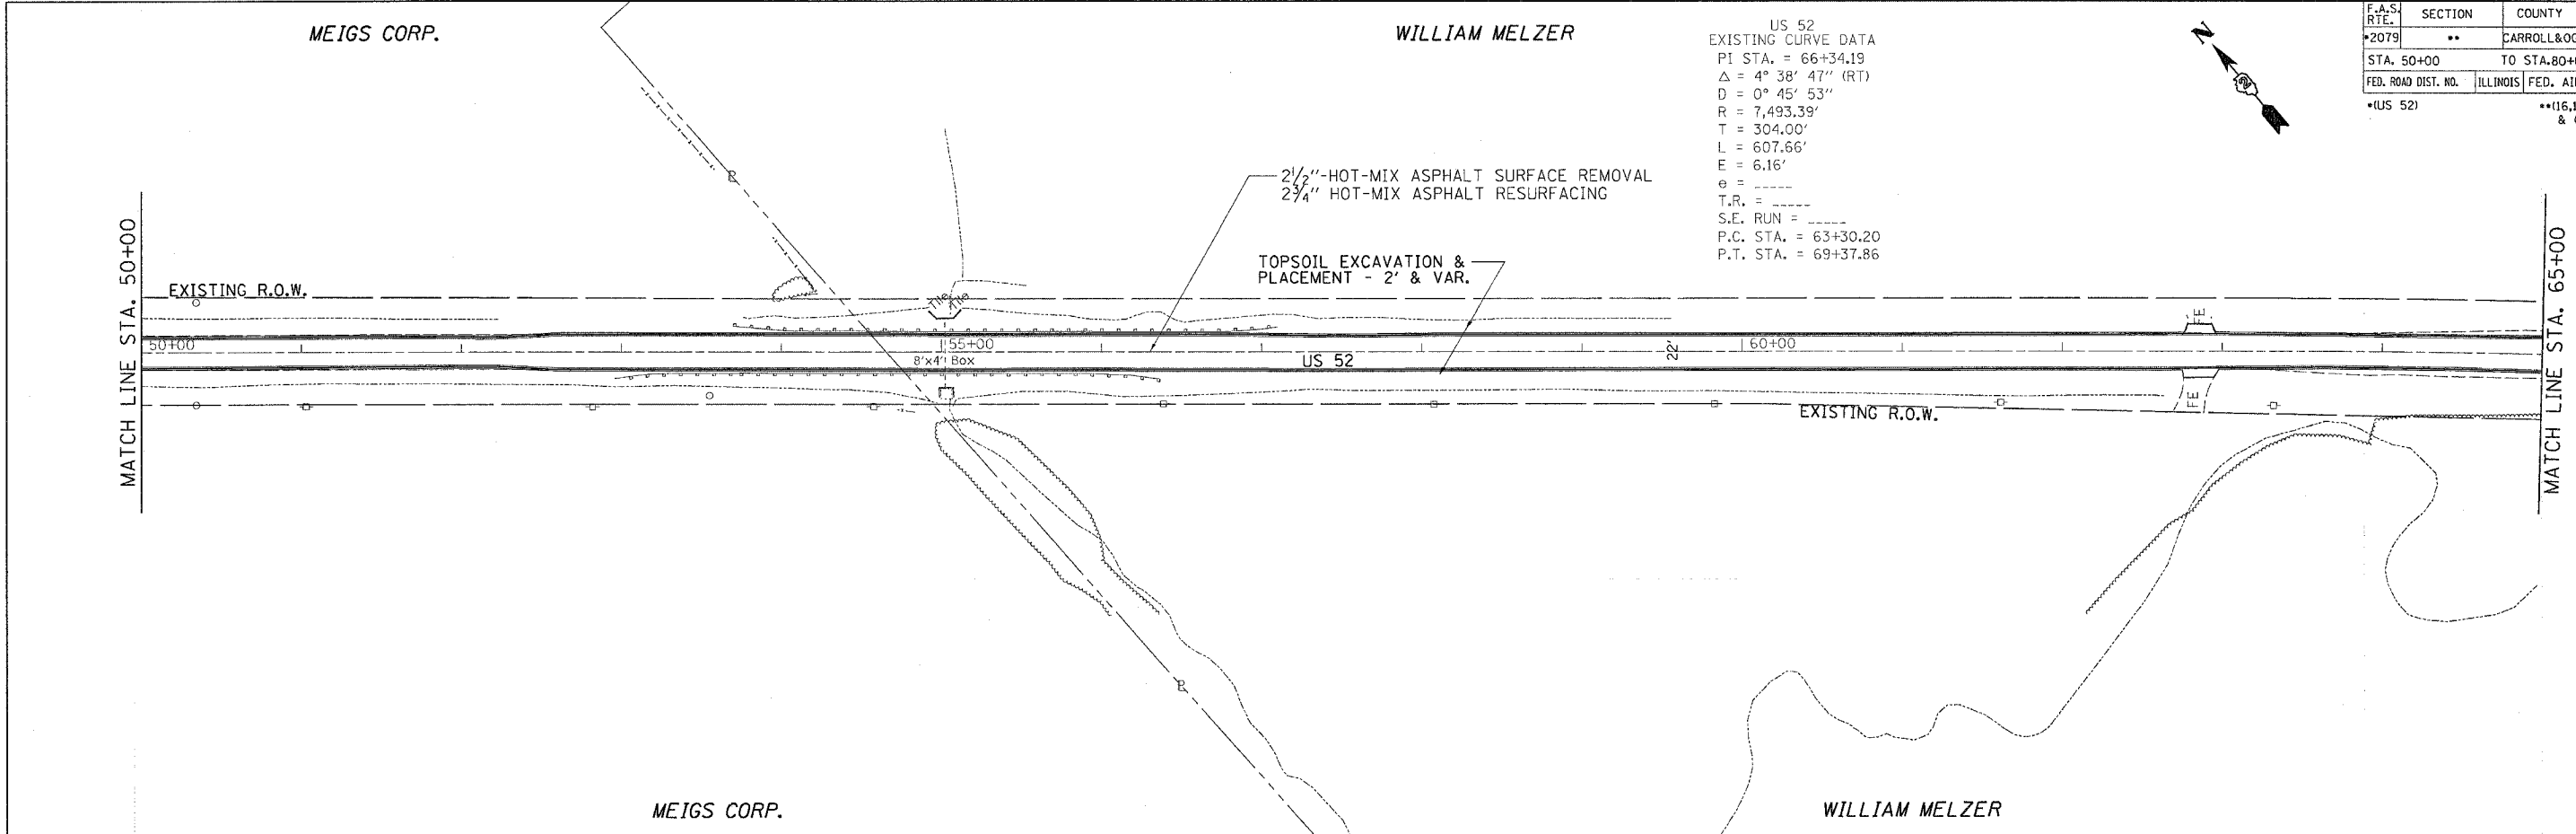


F.A.S. RTE.	SECTION	COUNTY	TOTAL SHEETS	SHEET NO.
2079	**	CARROLL & OGLE	232	49
STA. 50+00		TO STA. 80+00		
FED. ROAD DIST. NO.		ILLINOIS FED. AID PROJECT		
*(US 52)		**16.17, 18RS-3 & 16BRM-1		

US 52  
 EXISTING CURVE DATA  
 PI STA. = 66+34.19  
 $\Delta = 4^\circ 38' 47''$  (RT)  
 $D = 0^\circ 45' 53''$   
 $R = 7,493.39'$   
 $T = 304.00'$   
 $L = 607.66'$   
 $E = 6.16'$   
 $e = \text{-----}$   
 $T.R. = \text{-----}$   
 $S.E. RUN = \text{-----}$   
 P.C. STA. = 63+30.20  
 P.T. STA. = 69+37.86

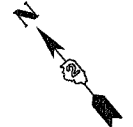

US 52  
 EXISTING CURVE DATA  
 PI STA. = 66+34.19  
 $\Delta = 4^\circ 38' 47''$  (RT)  
 $D = 0^\circ 45' 53''$   
 $R = 7,493.39'$   
 $T = 304.00'$   
 $L = 607.66'$   
 $E = 6.16'$   
 $e = \text{-----}$   
 $T.R. = \text{-----}$   
 $S.E. RUN = \text{-----}$   
 P.C. STA. = 63+30.20  
 P.T. STA. = 69+37.86

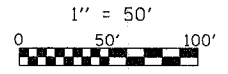

PLT DATE = Thu Mar 08 08:32:45 2007  
 PLOT SCALE = 50.0000 / IN.  
 USER NAME = sbasadd