


F.A.S. RTE.	SECTION	COUNTY	TOTAL SHEETS	SHEET NO.
*2079	**	CARROLL & OGLE	232	59
STA. 305+00		TO STA. 320+00		
FED. ROAD DIST. NO.		ILLINOIS	FED. AID PROJECT	
*(US 52)		**(16,17,18)RS-3 & (16)RM-1		

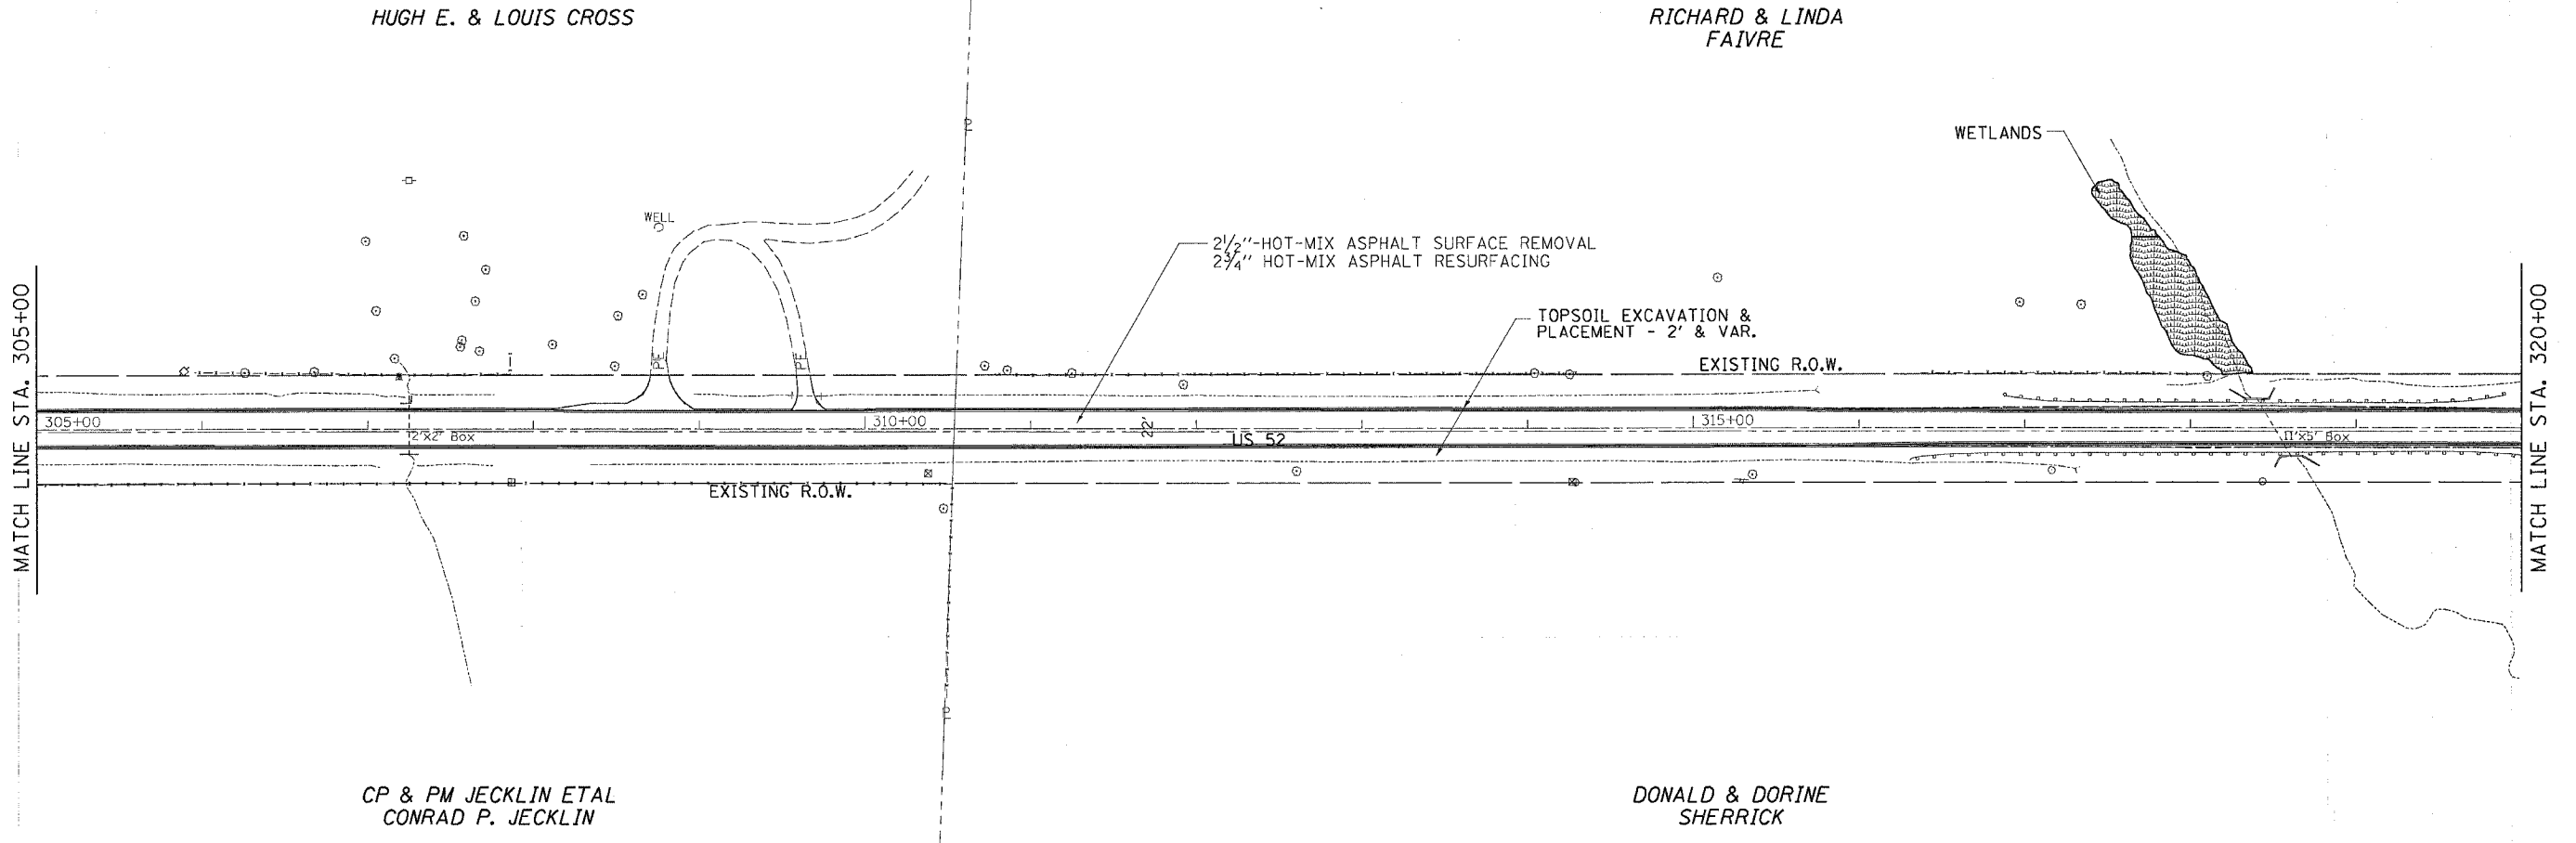

PLOT DATE = Thu Mar 08 06:32:08 2007  
 PLOT SCALE = 50.0000 / IN.  
 USER NAME = dsadd

