
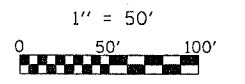


F.A.S. RTE.	SECTION	COUNTY	TOTAL SHEETS	SHEET NO.
*2079	**	CARROLL & OGLE	232	61
STA. 305+00		TO STA. 320+00		
FED. ROAD DIST. NO.	ILLINOIS	FED. AID PROJECT		
*(US 52)		**(16,17,18)RS-3 & (16BR)M-1		

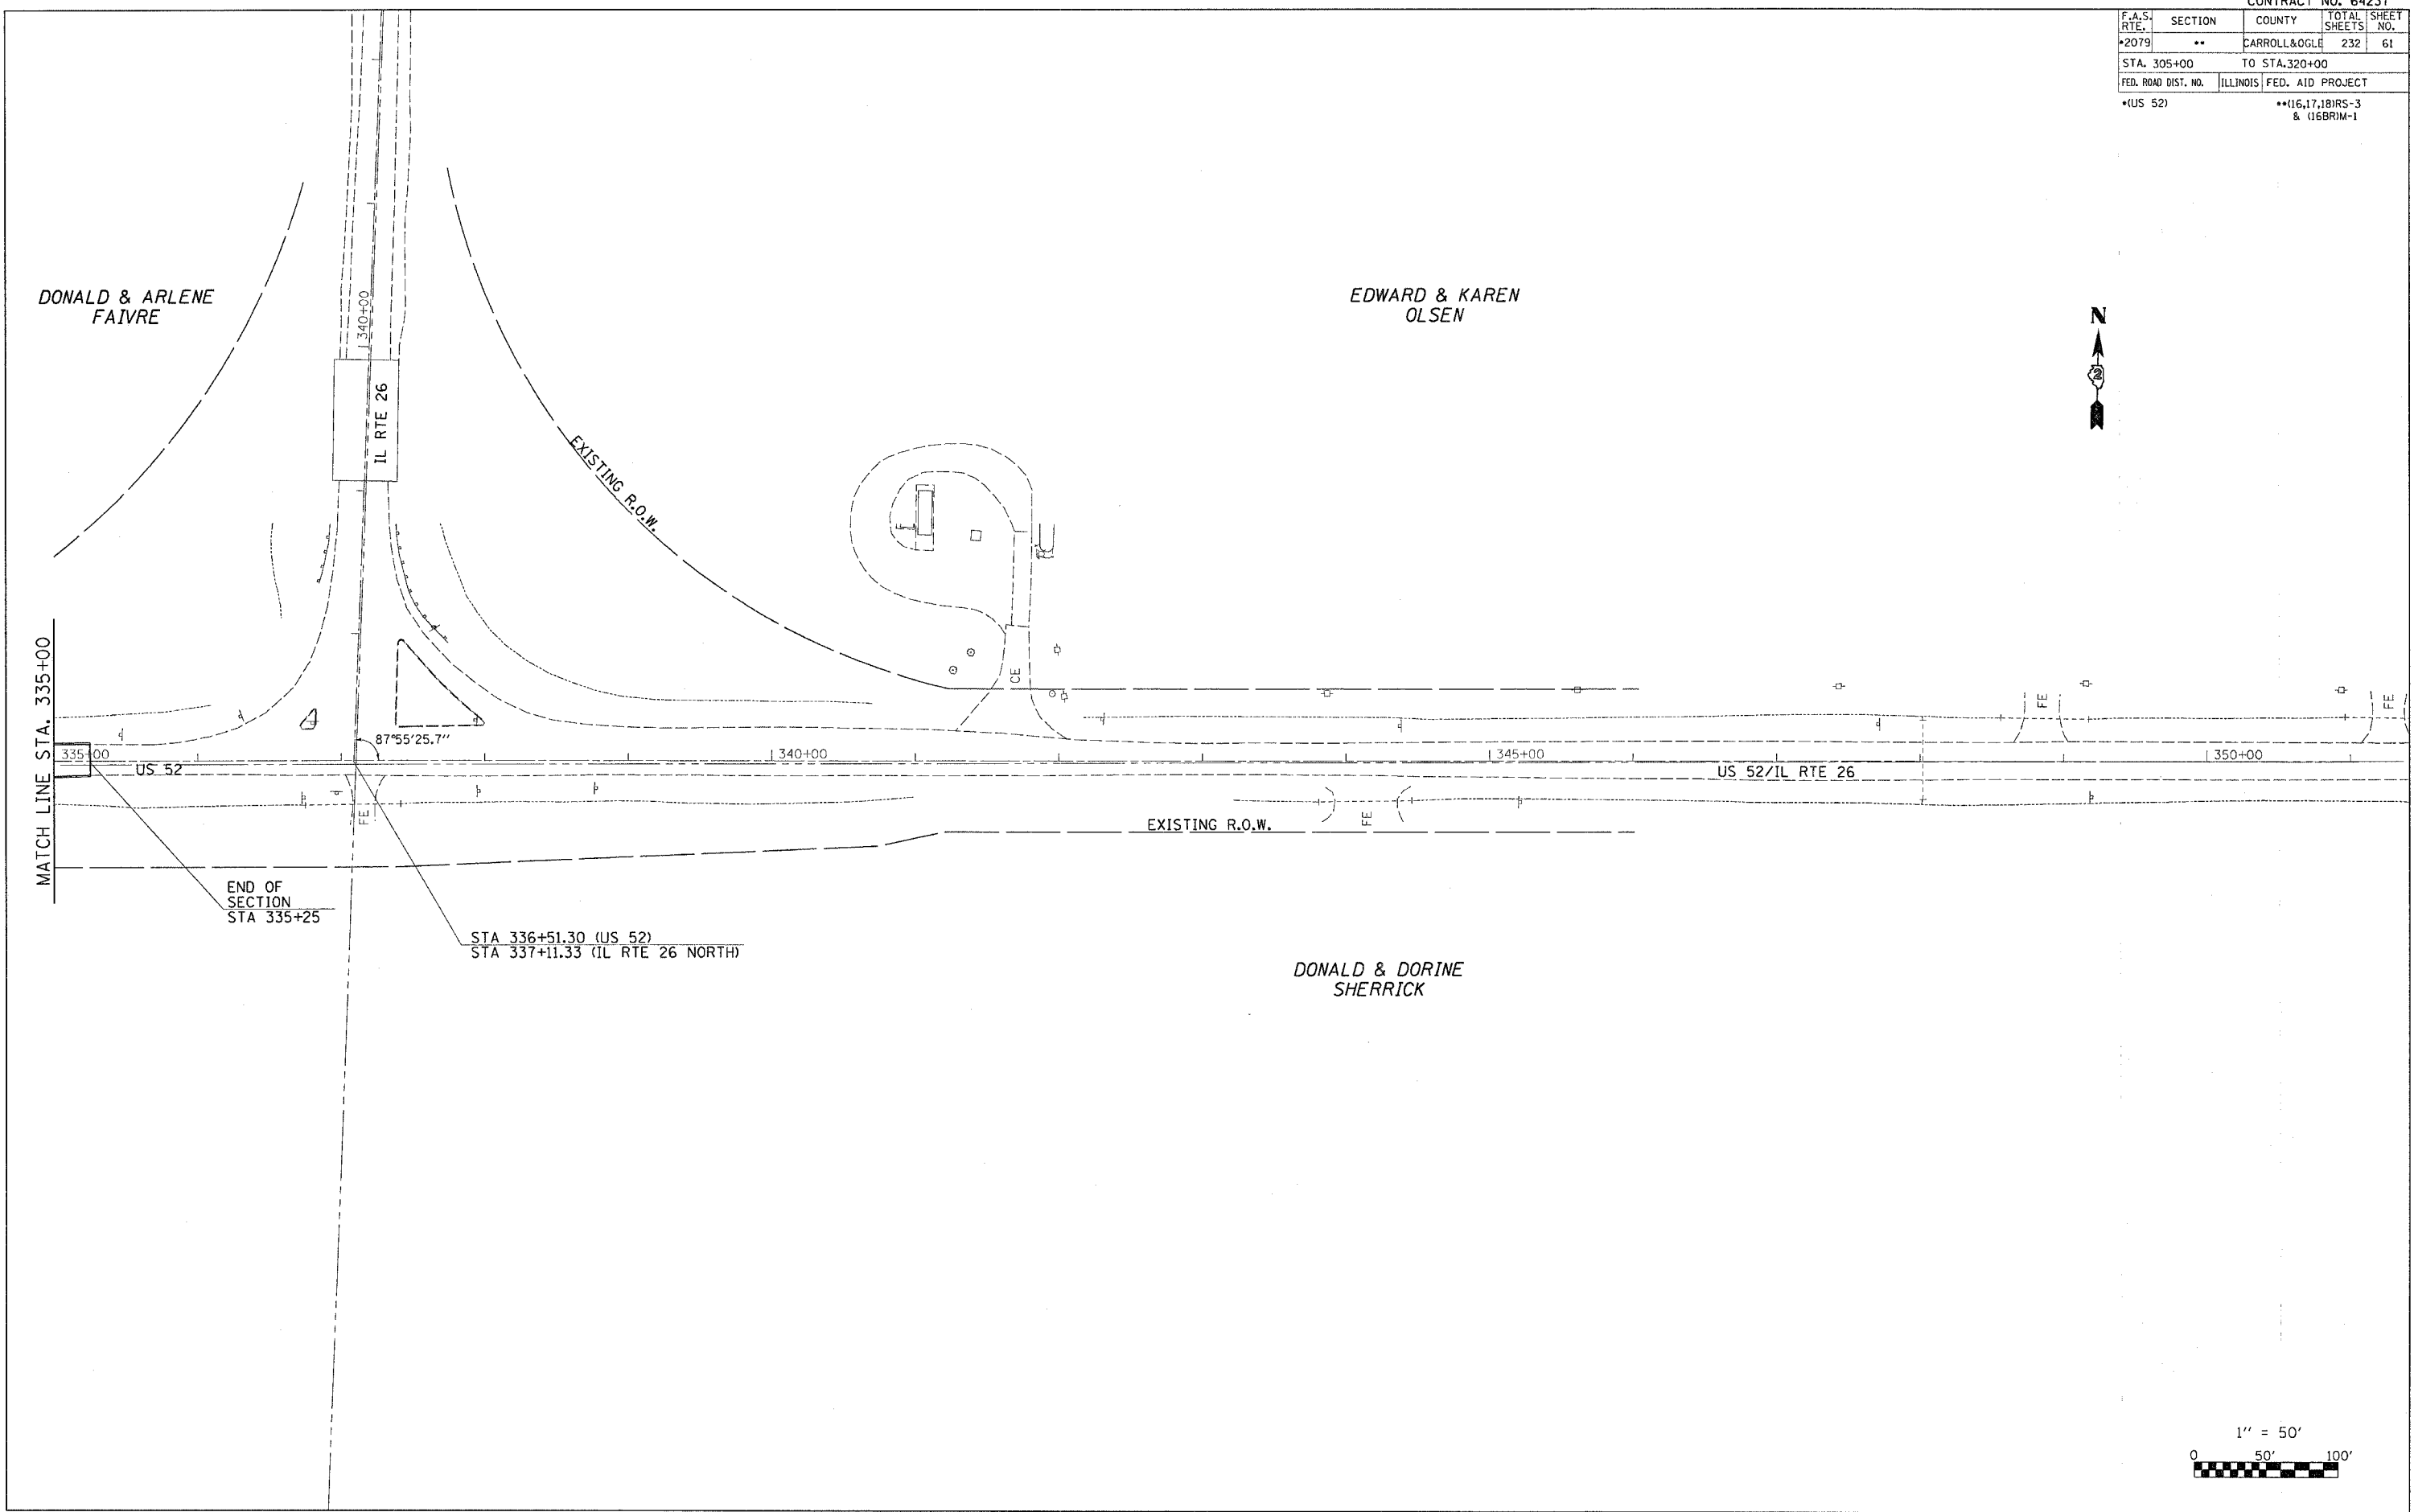

PLOT DATE = Thu Mar 09 05:32:55 2007
 PLOT SCALE = 50.00000 / IN.
 USER NAME = dmsadd