


F.A.S. RTE.	SECTION	COUNTY	TOTAL SHEETS	SHEET NO.
2019 (US 52)	(16.17 BR-S-3 & 116 BRM-1)	CARROLL & OGLE	232	68
STA.	TO STA.			
FED. ROAD DIST. NO.	ILLINOIS FED. AID PROJECT			


PLAN	DATE
NO.	
BY	
CHECKED	
DATE	

PROFILE	DATE
NO.	
BY	
CHECKED	
DATE	

PLOT DATE : Thu Mar 08 06:25:54 2007  
 PLOT SCALE : 20.0000 / IN.  
 USER NAME : dgsardf

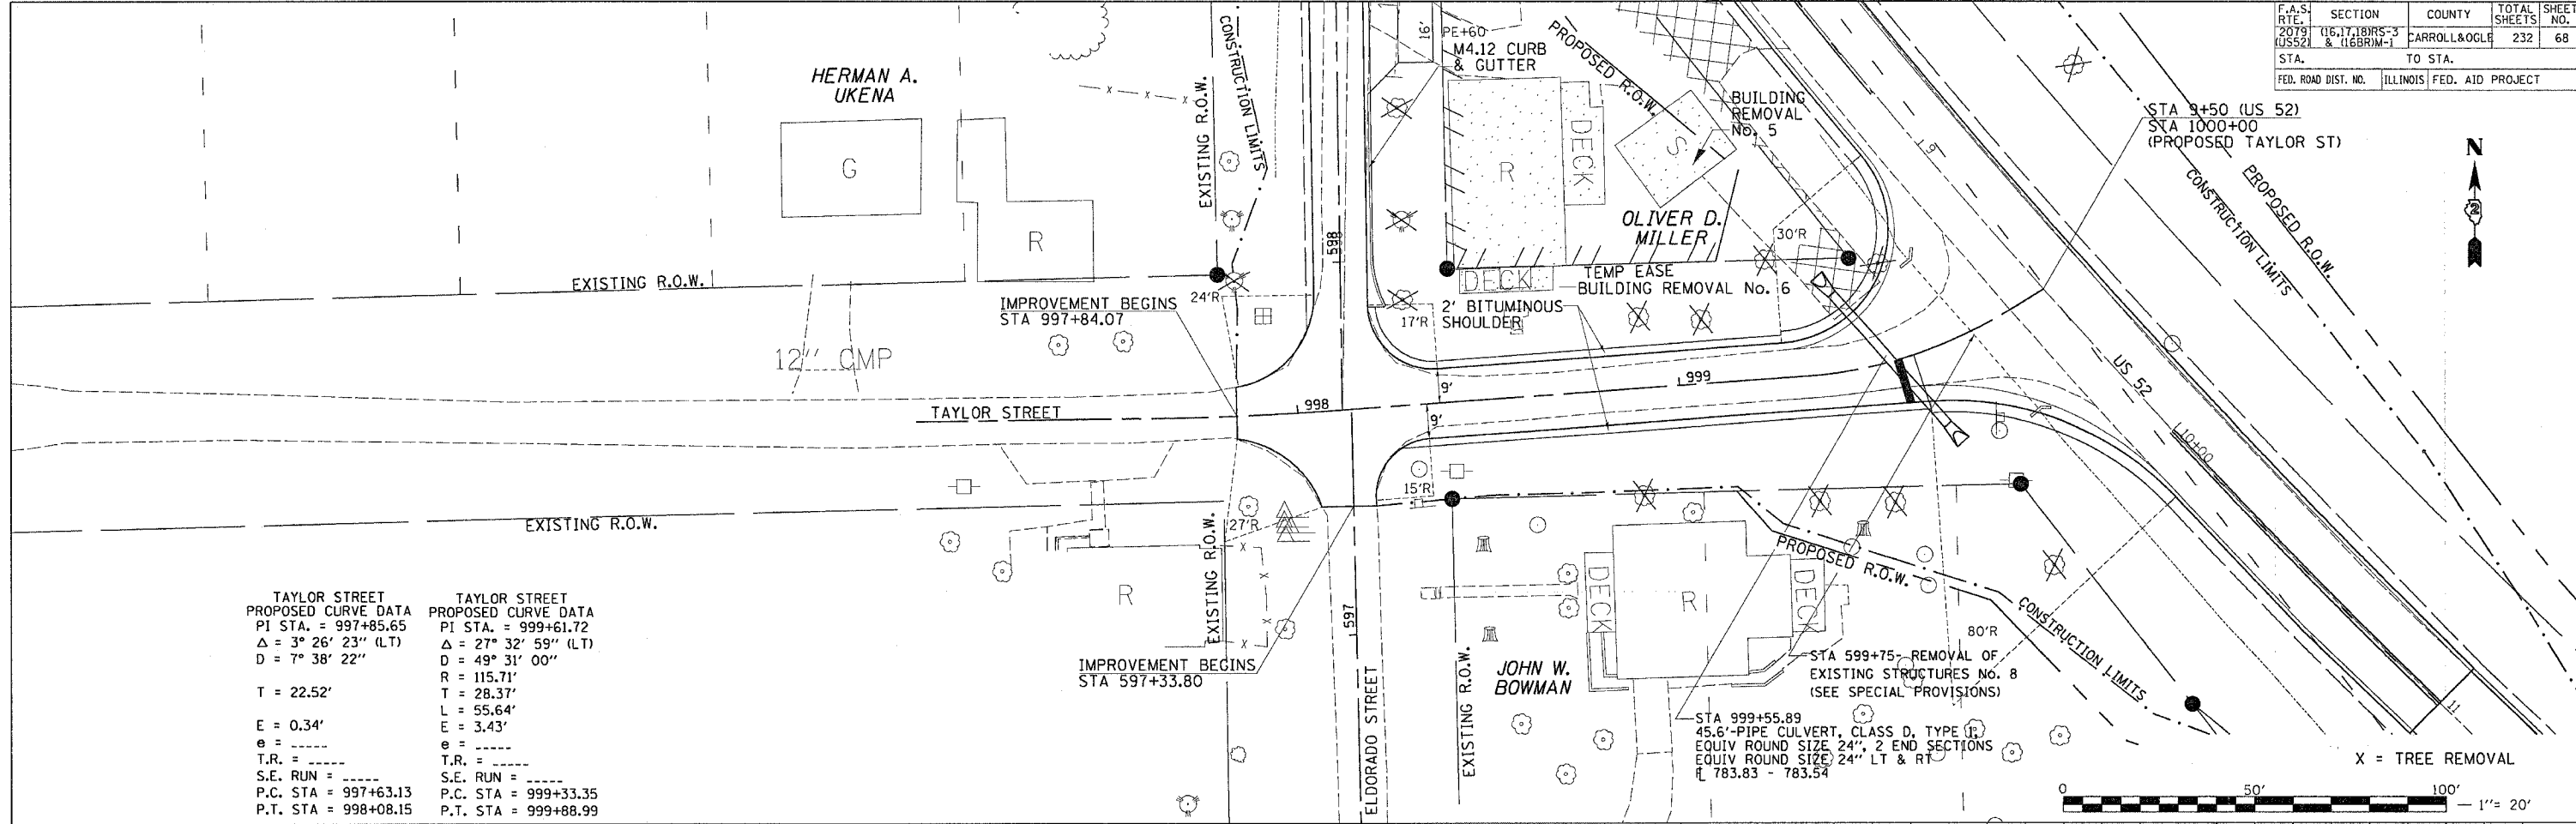

<b>TAYLOR STREET PROPOSED CURVE DATA</b> PI STA. = 997+85.65 $\Delta = 3^\circ 26' 23''$ (LT) $D = 7^\circ 38' 22''$  $T = 22.52'$ $E = 0.34'$ $e = \text{---}$ $T.R. = \text{---}$ $S.E. RUN = \text{---}$ $P.C. STA = 997+63.13$ $P.T. STA = 998+08.15$	<b>TAYLOR STREET PROPOSED CURVE DATA</b> PI STA. = 999+61.72 $\Delta = 27^\circ 32' 59''$ (LT) $D = 49^\circ 31' 00''$  $R = 115.71'$ $T = 28.37'$ $L = 55.64'$ $E = 3.43'$ $e = \text{---}$ $T.R. = \text{---}$ $S.E. RUN = \text{---}$ $P.C. STA = 999+33.35$ $P.T. STA = 999+88.99$
--	---

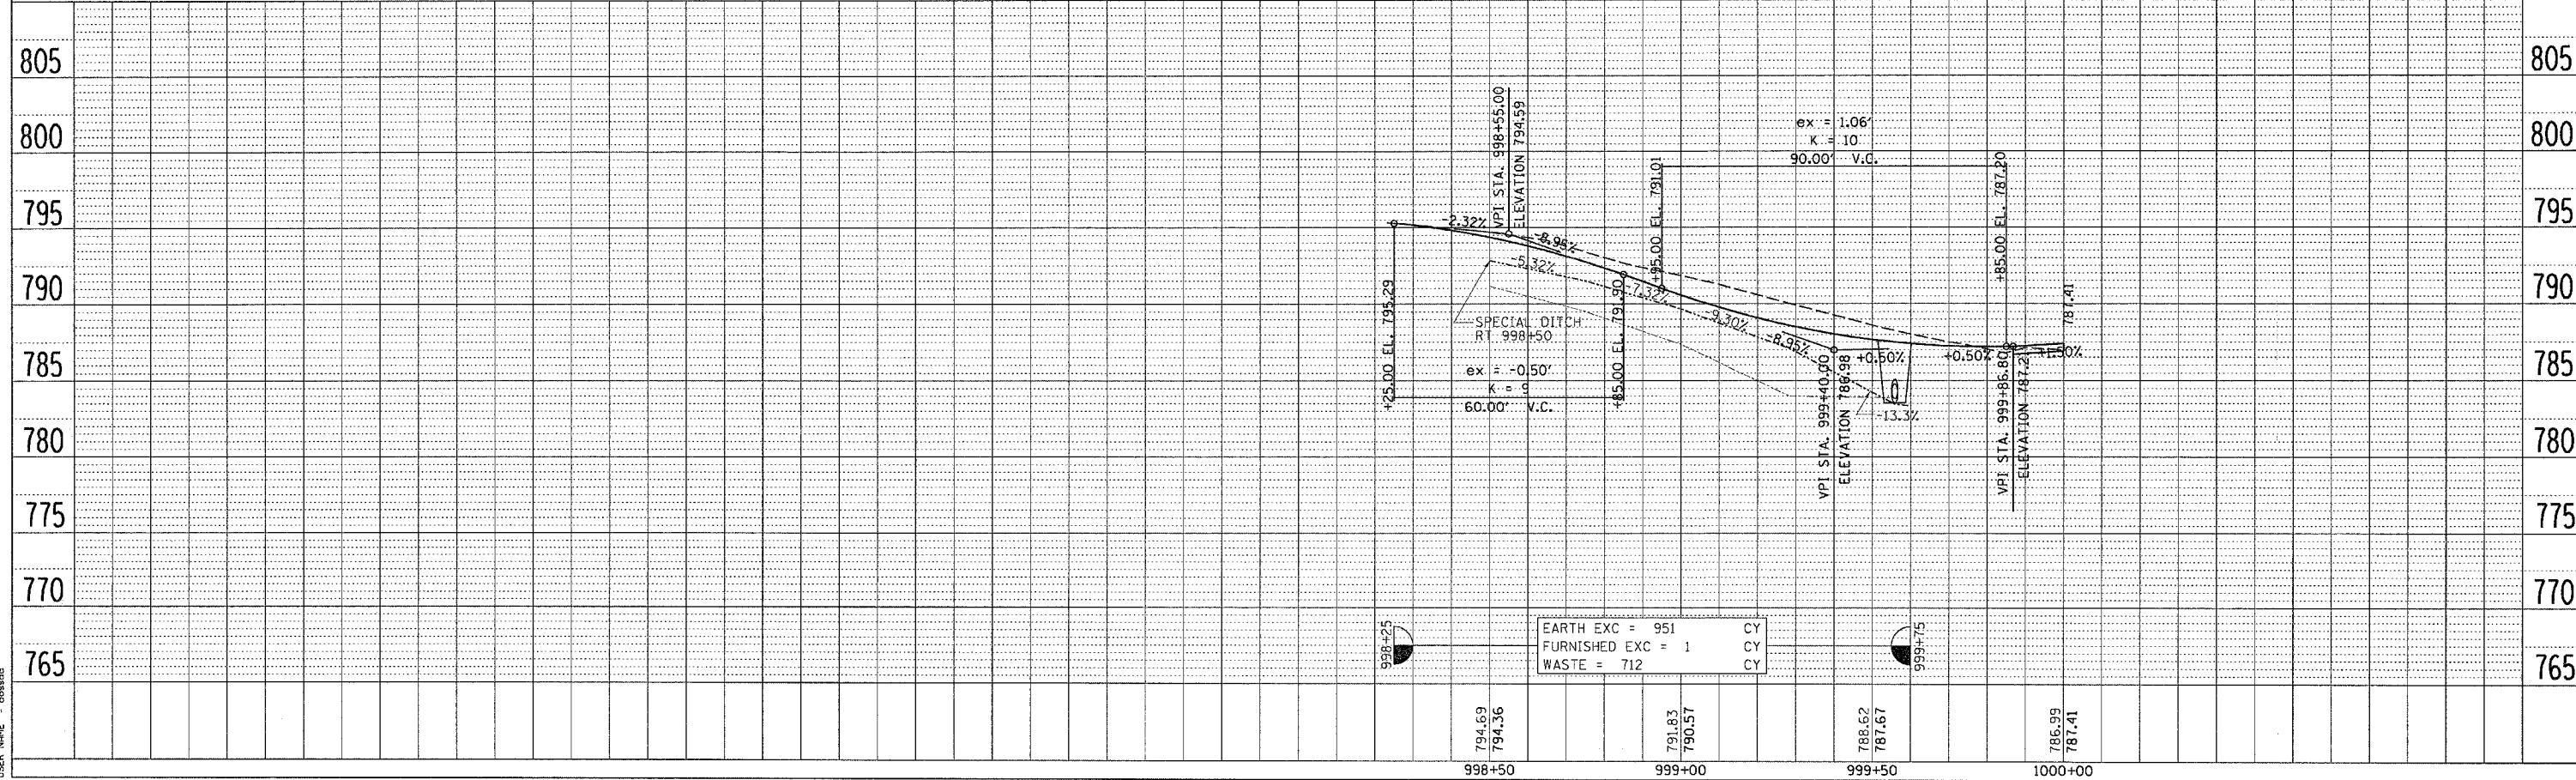

EARTH EXC = 951	CY
FURNISHED EXC = 1	CY
WASTE = 712	CY