



F.A.S. RTE.	SECTION	COUNTY	TOTAL SHEETS	SHEET NO.
2079	**	CARROLL & OGLE	232	80
STA.		TO STA.		
FED. ROAD DIST. NO.		ILLINOIS FED. AID PROJECT		
*(US 52)		** (16,17,18)RS-3 & (16BRM)-1		

PAVEMENT ELEVATION DETAILS PROPOSED BROOKVILLE ROAD

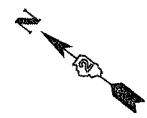

STA 1508+78.52 (PROPOSED IL RTE 64)
 STA 1508+78.52 (US 52)
 STA 131+08.27 (PROPOSED BROOKVILLE RD)

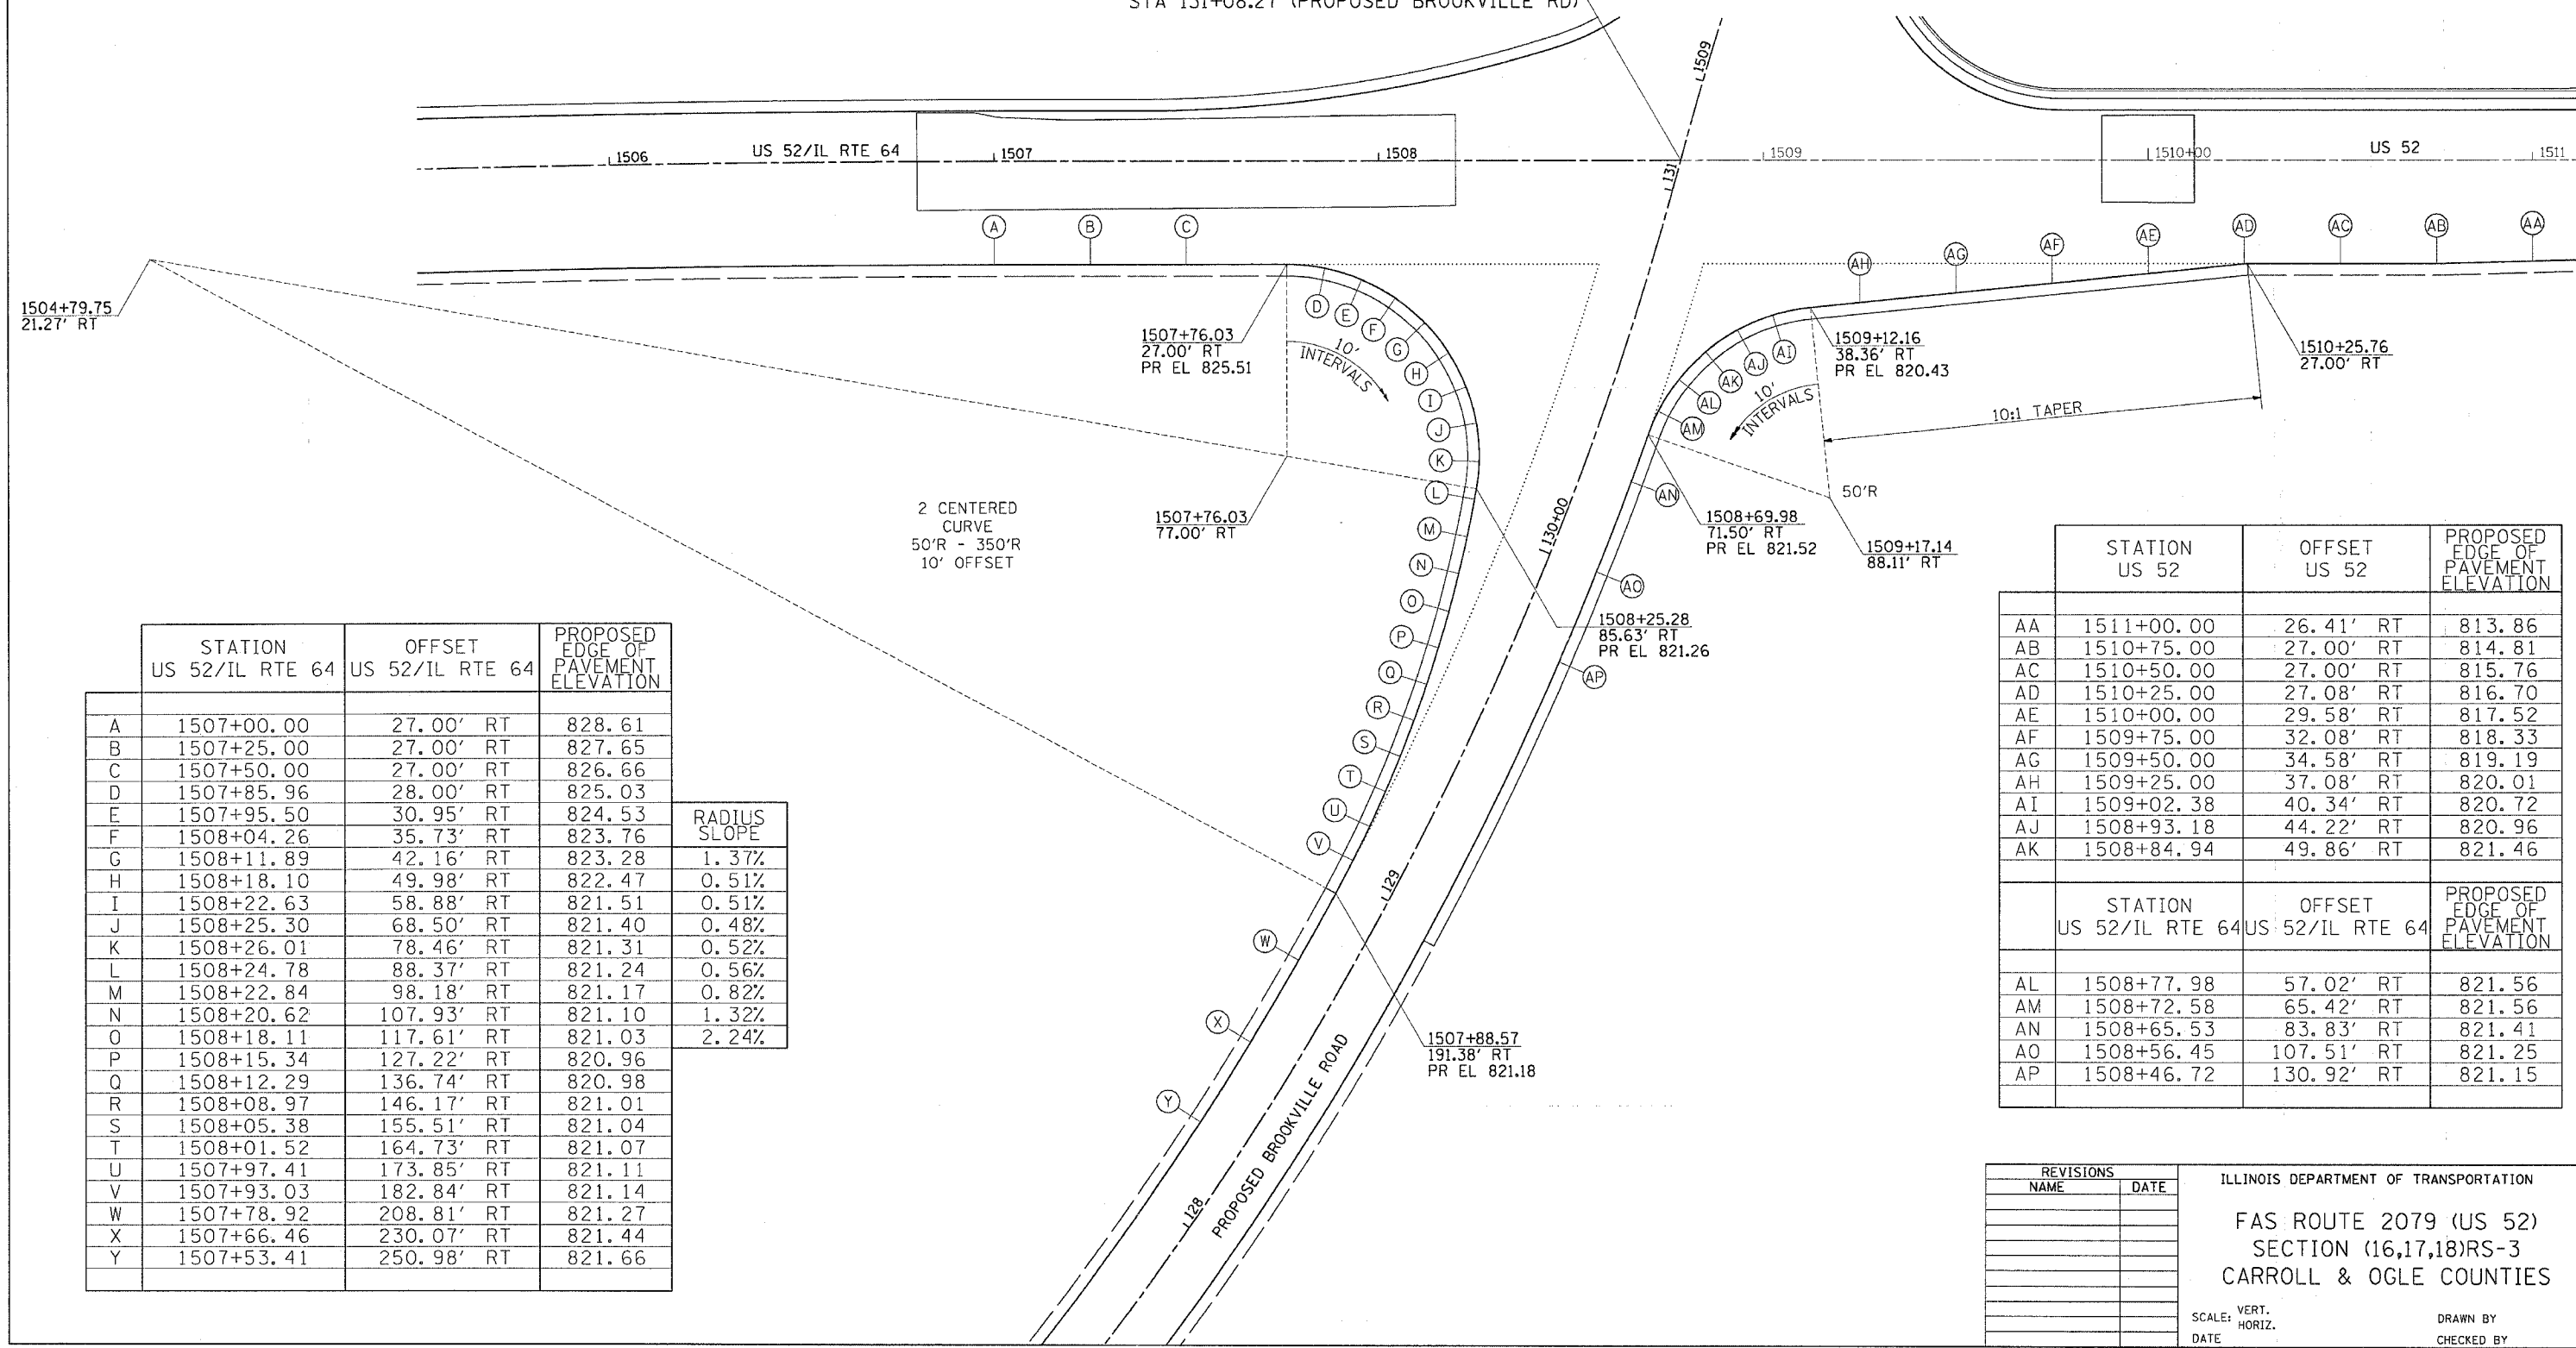

	STATION US 52/IL RTE 64	OFFSET US 52/IL RTE 64	PROPOSED EDGE OF PAVEMENT ELEVATION	RADIUS SLOPE
A	1507+00.00	27.00' RT	828.61	
B	1507+25.00	27.00' RT	827.65	
C	1507+50.00	27.00' RT	826.66	
D	1507+85.96	28.00' RT	825.03	
E	1507+95.50	30.95' RT	824.53	
F	1508+04.26	35.73' RT	823.76	
G	1508+11.89	42.16' RT	823.28	1.37%
H	1508+18.10	49.98' RT	822.47	0.51%
I	1508+22.63	58.88' RT	821.51	0.51%
J	1508+25.30	68.50' RT	821.40	0.48%
K	1508+26.01	78.46' RT	821.31	0.52%
L	1508+24.78	88.37' RT	821.24	0.56%
M	1508+22.84	98.18' RT	821.17	0.82%
N	1508+20.62	107.93' RT	821.10	1.32%
O	1508+18.11	117.61' RT	821.03	2.24%
P	1508+15.34	127.22' RT	820.96	
Q	1508+12.29	136.74' RT	820.98	
R	1508+08.97	146.17' RT	821.01	
S	1508+05.38	155.51' RT	821.04	
T	1508+01.52	164.73' RT	821.07	
U	1507+97.41	173.85' RT	821.11	
V	1507+93.03	182.84' RT	821.14	
W	1507+78.92	208.81' RT	821.27	
X	1507+66.46	230.07' RT	821.44	
Y	1507+53.41	250.98' RT	821.66	

	STATION US 52	OFFSET US 52	PROPOSED EDGE OF PAVEMENT ELEVATION
AA	1511+00.00	26.41' RT	813.86
AB	1510+75.00	27.00' RT	814.81
AC	1510+50.00	27.00' RT	815.76
AD	1510+25.00	27.08' RT	816.70
AE	1510+00.00	29.58' RT	817.52
AF	1509+75.00	32.08' RT	818.33
AG	1509+50.00	34.58' RT	819.19
AH	1509+25.00	37.08' RT	820.01
AI	1509+02.38	40.34' RT	820.72
AJ	1508+93.18	44.22' RT	820.96
AK	1508+84.94	49.86' RT	821.46

	STATION US 52/IL RTE 64	OFFSET US 52/IL RTE 64	PROPOSED EDGE OF PAVEMENT ELEVATION
AL	1508+77.98	57.02' RT	821.56
AM	1508+72.58	65.42' RT	821.56
AN	1508+65.53	83.83' RT	821.41
AO	1508+56.45	107.51' RT	821.25
AP	1508+46.72	130.92' RT	821.15

REVISIONS	
NAME	DATE

ILLINOIS DEPARTMENT OF TRANSPORTATION
 FAS ROUTE 2079 (US 52)
 SECTION (16,17,18)RS-3
 CARROLL & OGLE COUNTIES

SCALE: VERT. _____
 HORIZ. _____
 DATE _____

DRAWN BY _____
 CHECKED BY _____

PLOT DATE = Wed Mar 07 15:37:18 2007
 FILE NAME = c:\projects\15022685\15022685elev.dgn
 USER NAME = dmsd