


# R.O.W. & EASEMENT DETAILS

CONTRACT NO. 64237

F.A.S. RTE.	SECTION	COUNTY	TOTAL SHEETS	SHEET NO.
2079	**	CARROLL & OGLE	232	92
STA.		TO STA.		
FED. ROAD DIST. NO.		ILLINOIS FED. AID PROJECT		
*(US 52)		** (16,17,18)RS-3 & (16BRIM-1		

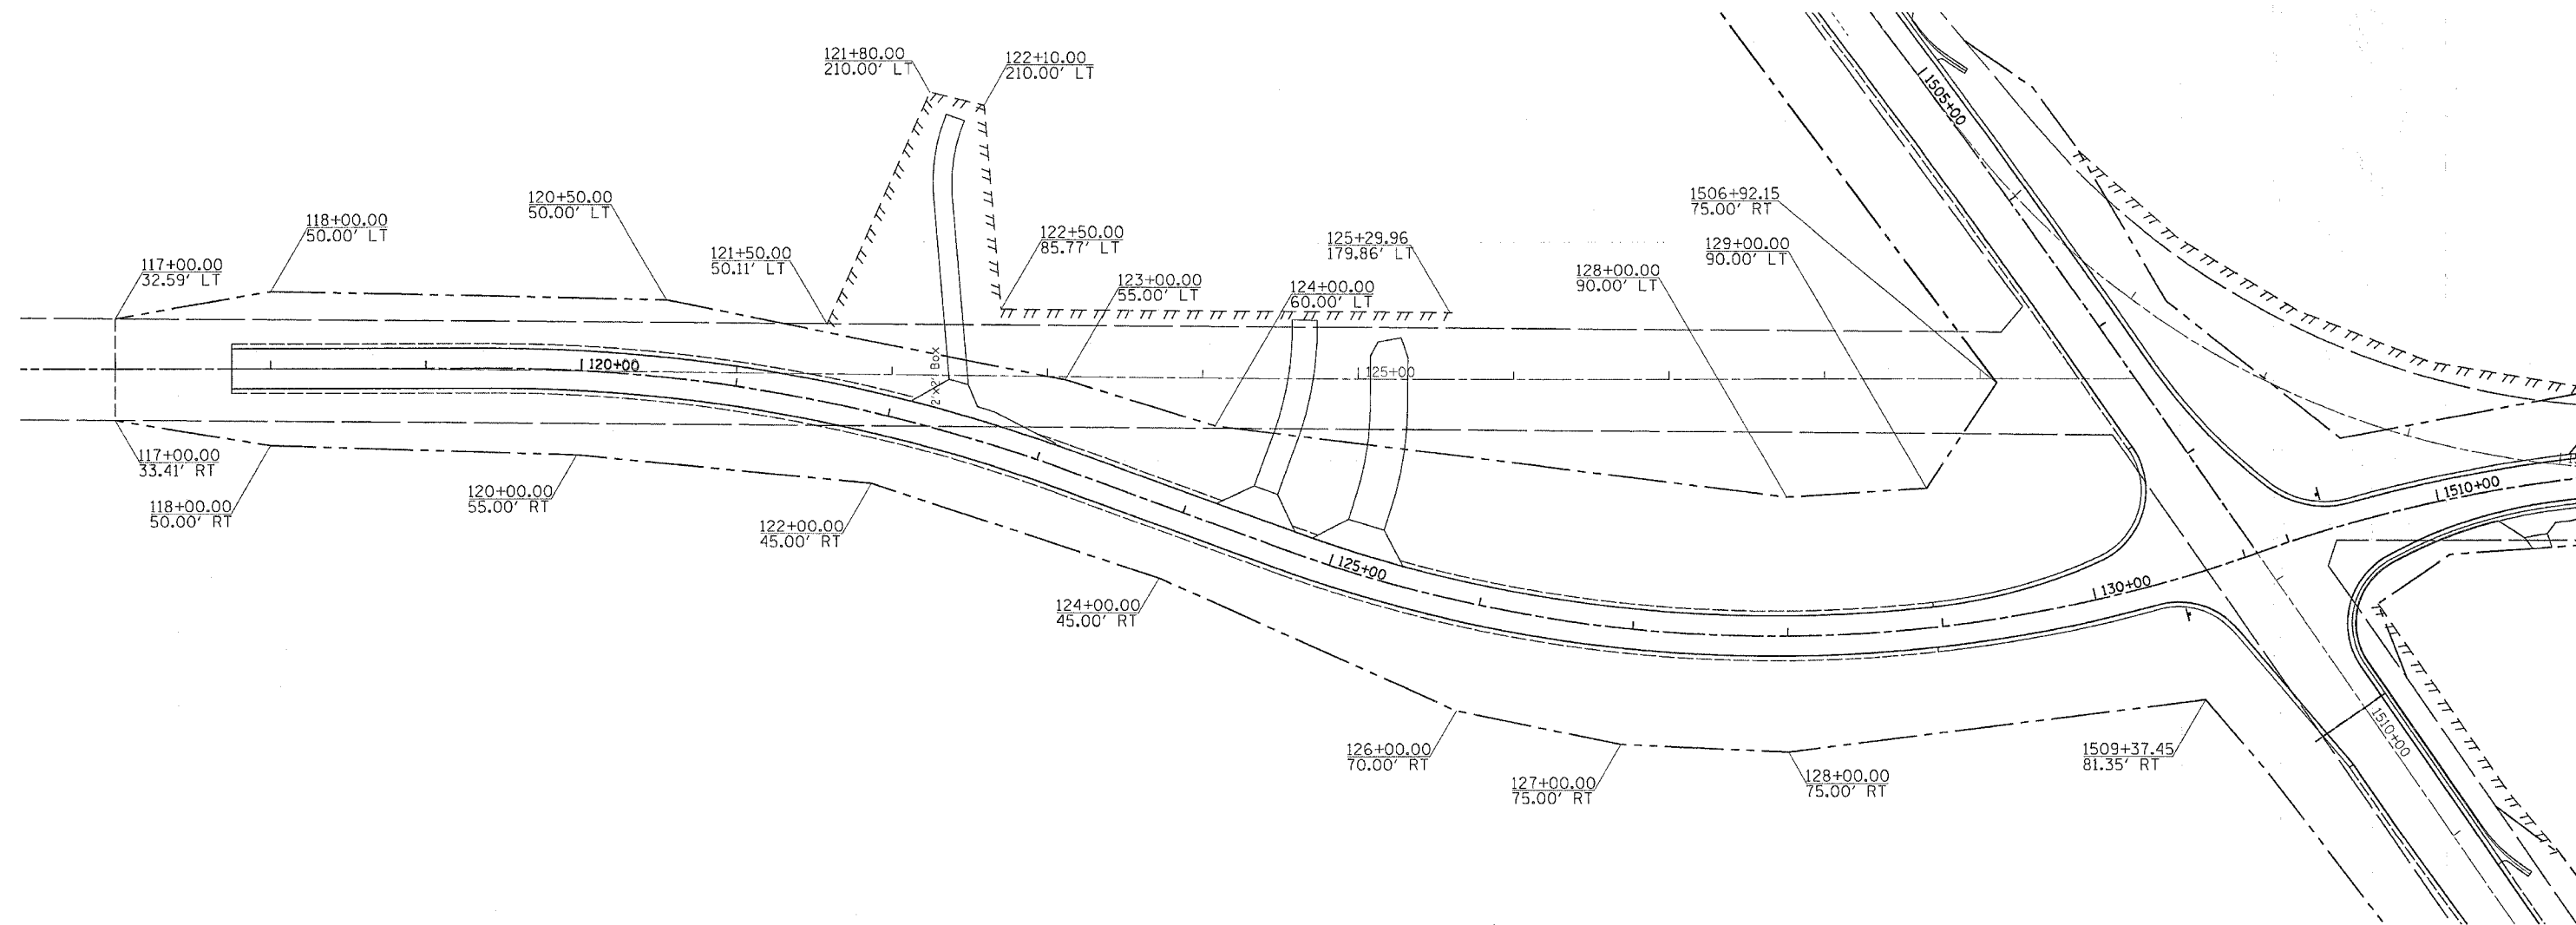

PLOT DATE = Wed Mar 07 15:25:51 2007  
 FILE NAME = c:\projects\4262685\4262685.dwg  
 PLOT SCALE = 50.0000' / 1" / IN.  
 USER NAME = dmsaid

REVISIONS	
NAME	DATE

ILLINOIS DEPARTMENT OF TRANSPORTATION  
**FAS ROUTE 2079 (US 52)**  
**SECTION (16, 17, 18)RS-3**  
**CARROLL & OGLE COUNTIES**

SCALE: VERT. \_\_\_\_\_  
 HORIZ. \_\_\_\_\_  
 DATE \_\_\_\_\_

DRAWN BY \_\_\_\_\_  
 CHECKED BY \_\_\_\_\_