


R.O.W. & EASEMENT DETAILS

CONTRACT NO. 64237

F.A.S. RTE.	SECTION	COUNTY	TOTAL SHEETS	SHEET NO.
*2079	**	CARROLL & OGLE	232	95
STA.		TO STA.		
FED. ROAD DIST. NO.	ILLINOIS	FED. AID PROJECT		
*US 52	**	(16,17,18)RS-3 & (16BR)M-1		

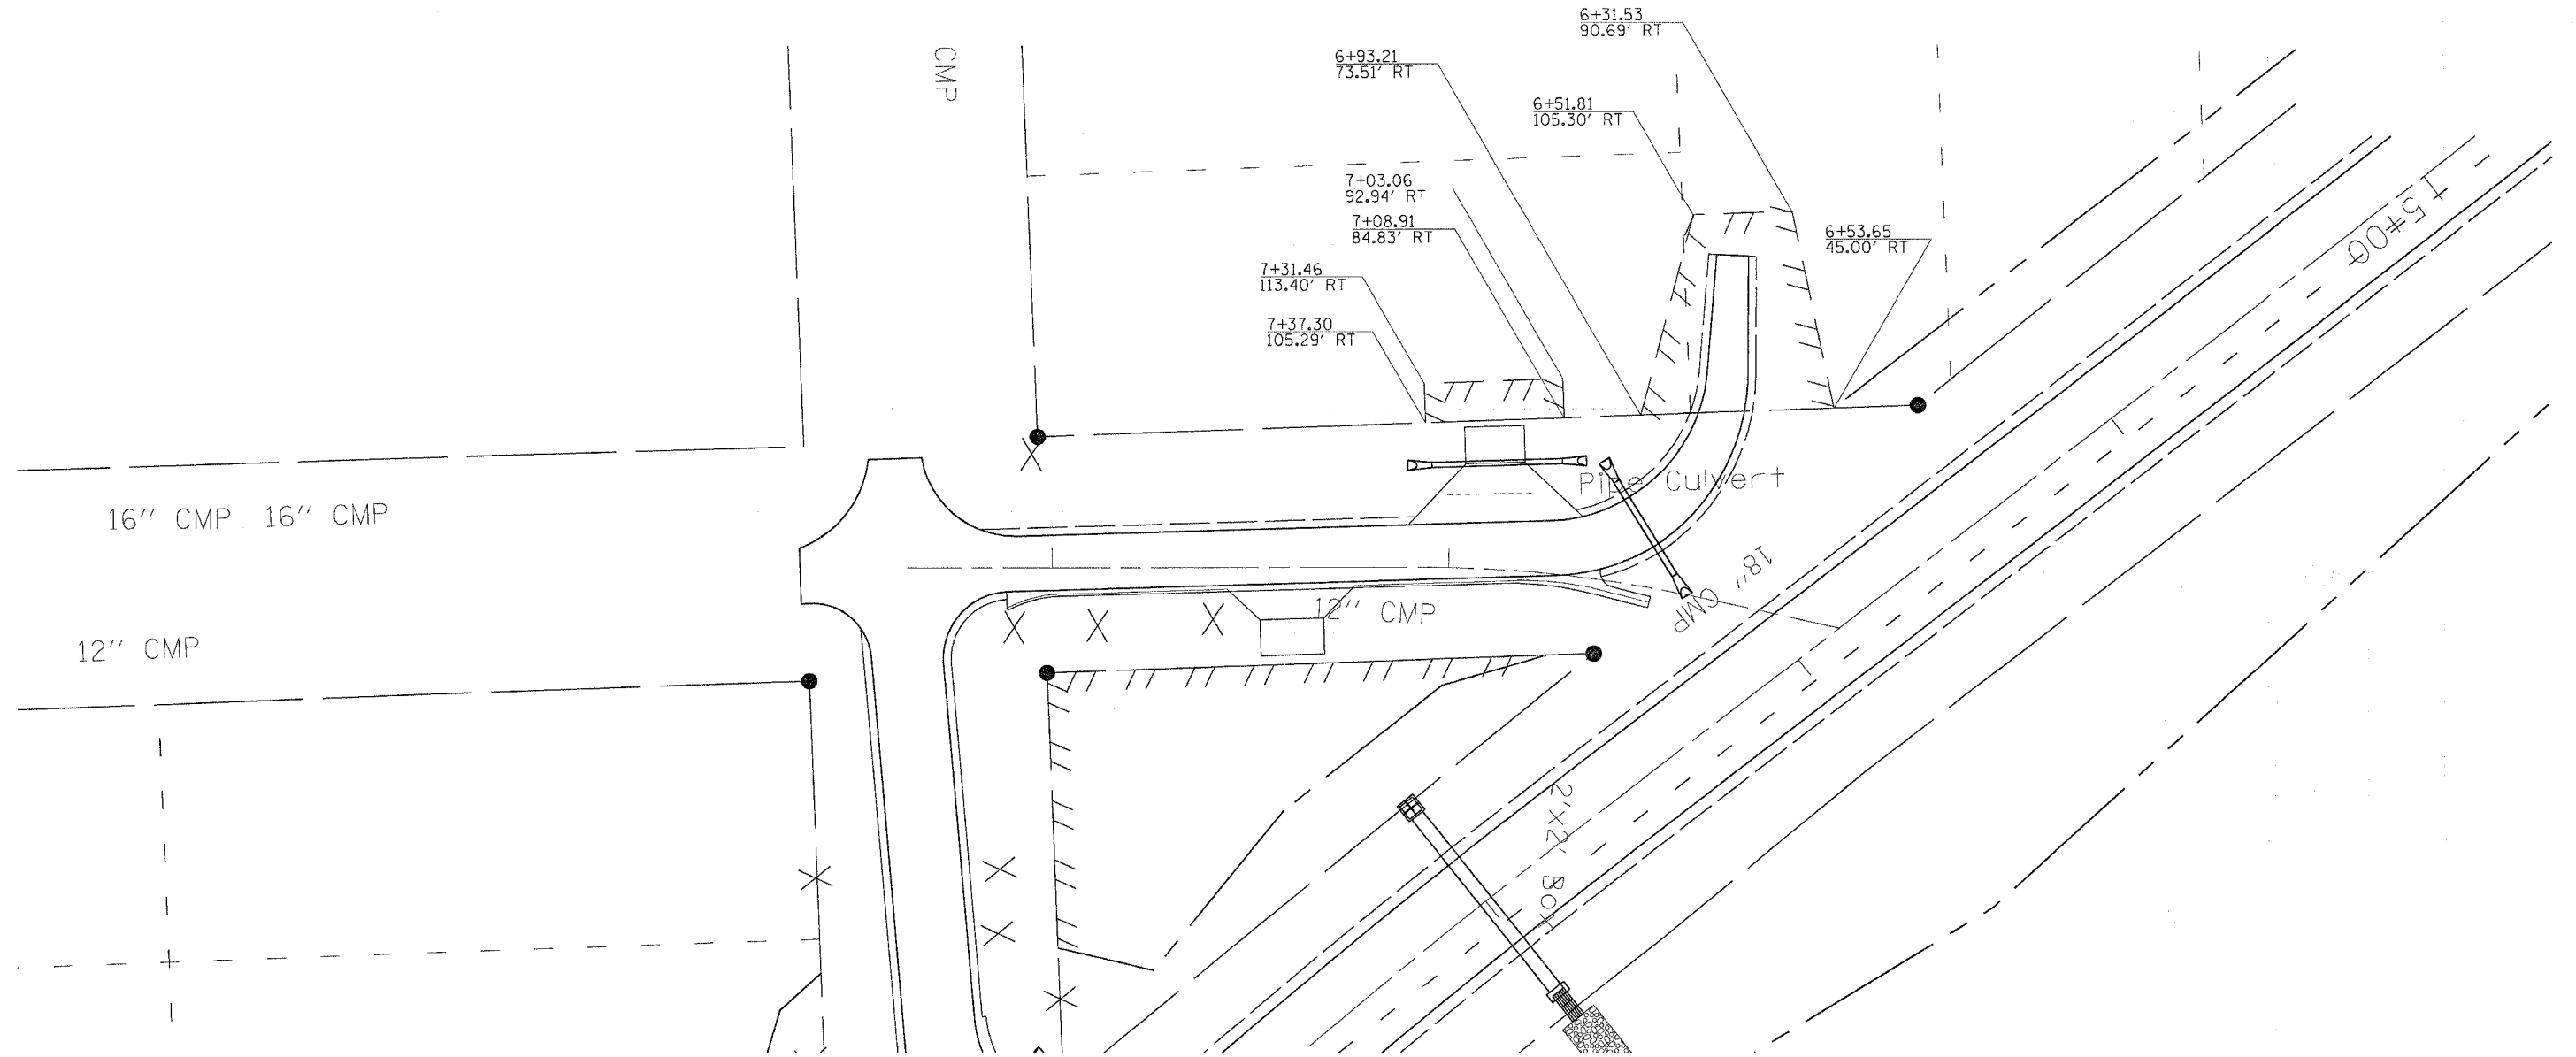

PLOT DATE = Wed Mar 07 15:25:53 2007
 FILE NAME = c:\projects\222285\62285.dgn
 PLOT SCALE = 20.0000 / IN.
 USER NAME = dmsacd

REVISIONS	
NAME	DATE

ILLINOIS DEPARTMENT OF TRANSPORTATION
FAS ROUTE 2079 (US 52)
SECTION (16, 17, 18)RS-3
CARROLL & OGLE COUNTIES

SCALE: VERT. _____
 HORIZ. _____
 DATE _____

DRAWN BY _____
 CHECKED BY _____

R.O.W. & EASEMENT DETAILS