
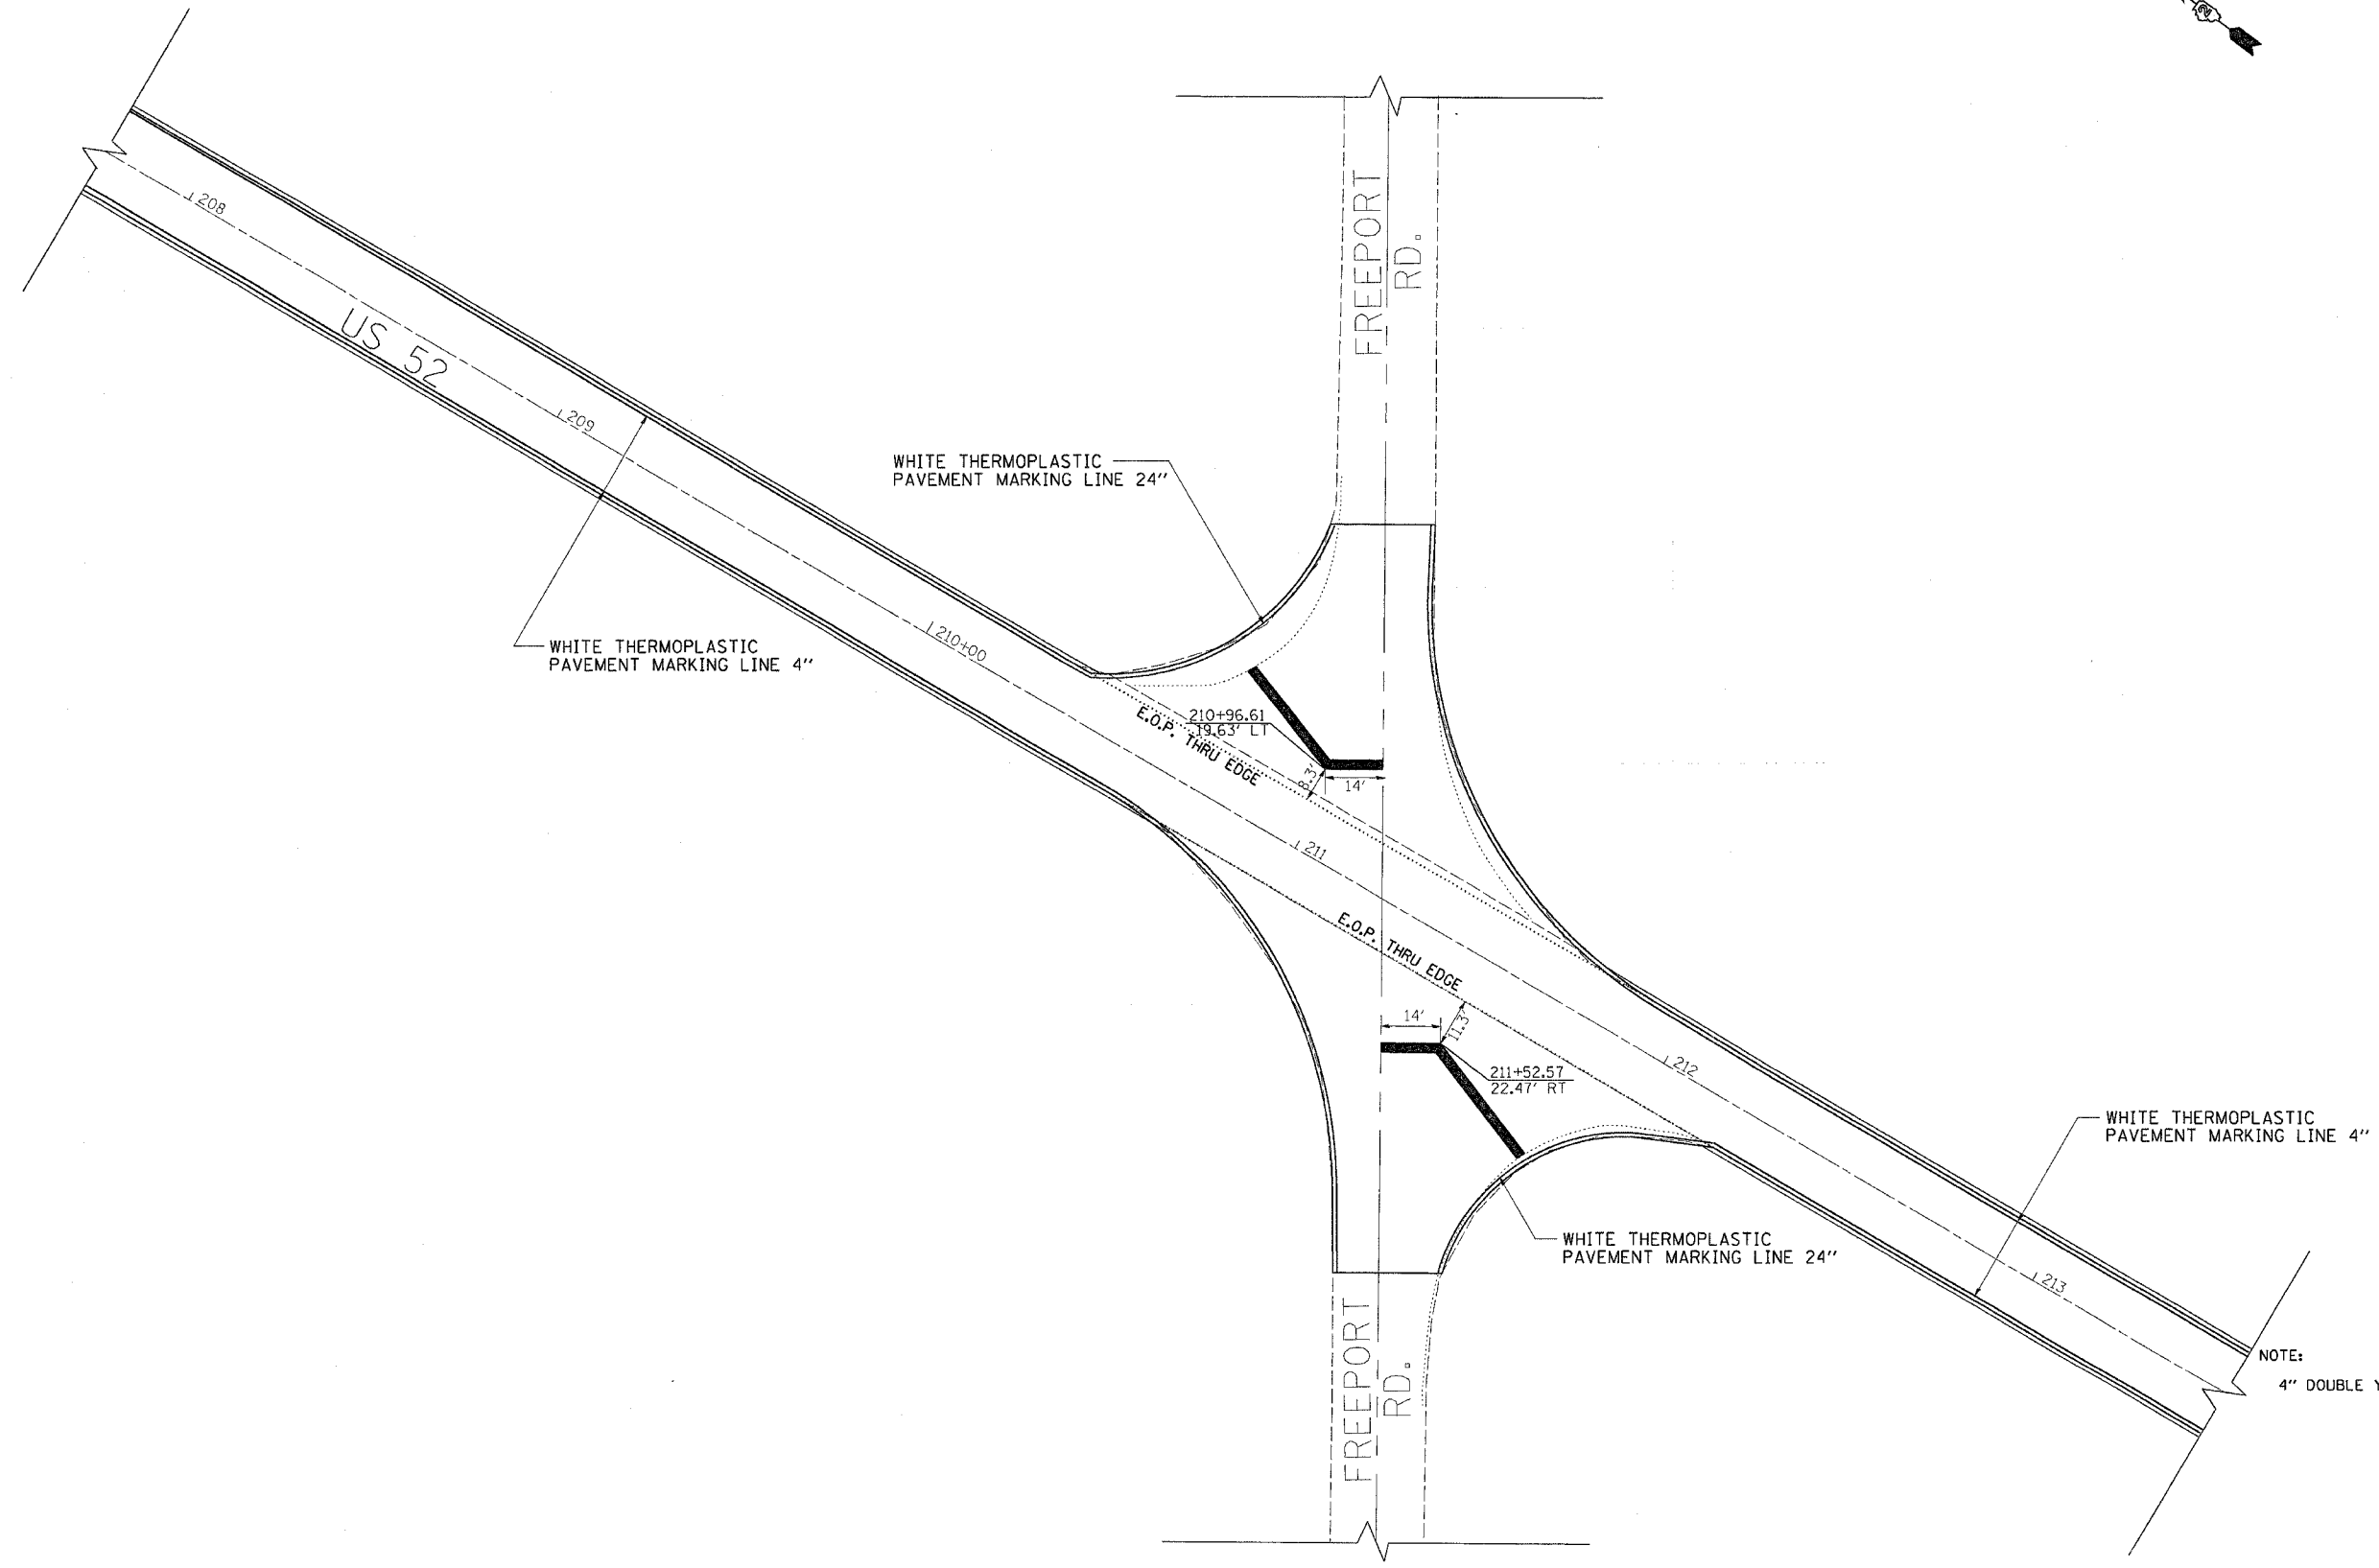


PAVEMENT MARKING DETAILS US RTE 52

CONTRACT NO. 64237				
F.A.S. RTE.	SECTION	COUNTY	TOTAL SHEETS	SHEET NO.
2079	**	CARROLL & OGLE	232	99
STA.		TO STA.		
FED. ROAD DIST. NO.		ILLINOIS FED. AID PROJECT		
(US 52)		** (16,17,18) RS-3 & (16BR)M-1		

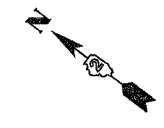

NOTE:
4" DOUBLE YELLOW LINES (SOLID) SHALL BE AT 12" CENTERS

- ONE-WAY CRYSTAL MARKER
- ONE-WAY AMBER MARKER
- TWO-WAY AMBER MARKER

PLOT DATE = Wed Mar 07 15:24:15 2007
 FILE NAME = I:\2006\64237\64237.dgn
 PLOT SCALE = 20.0000 / 1 IN.
 REFERENCE = REF#