
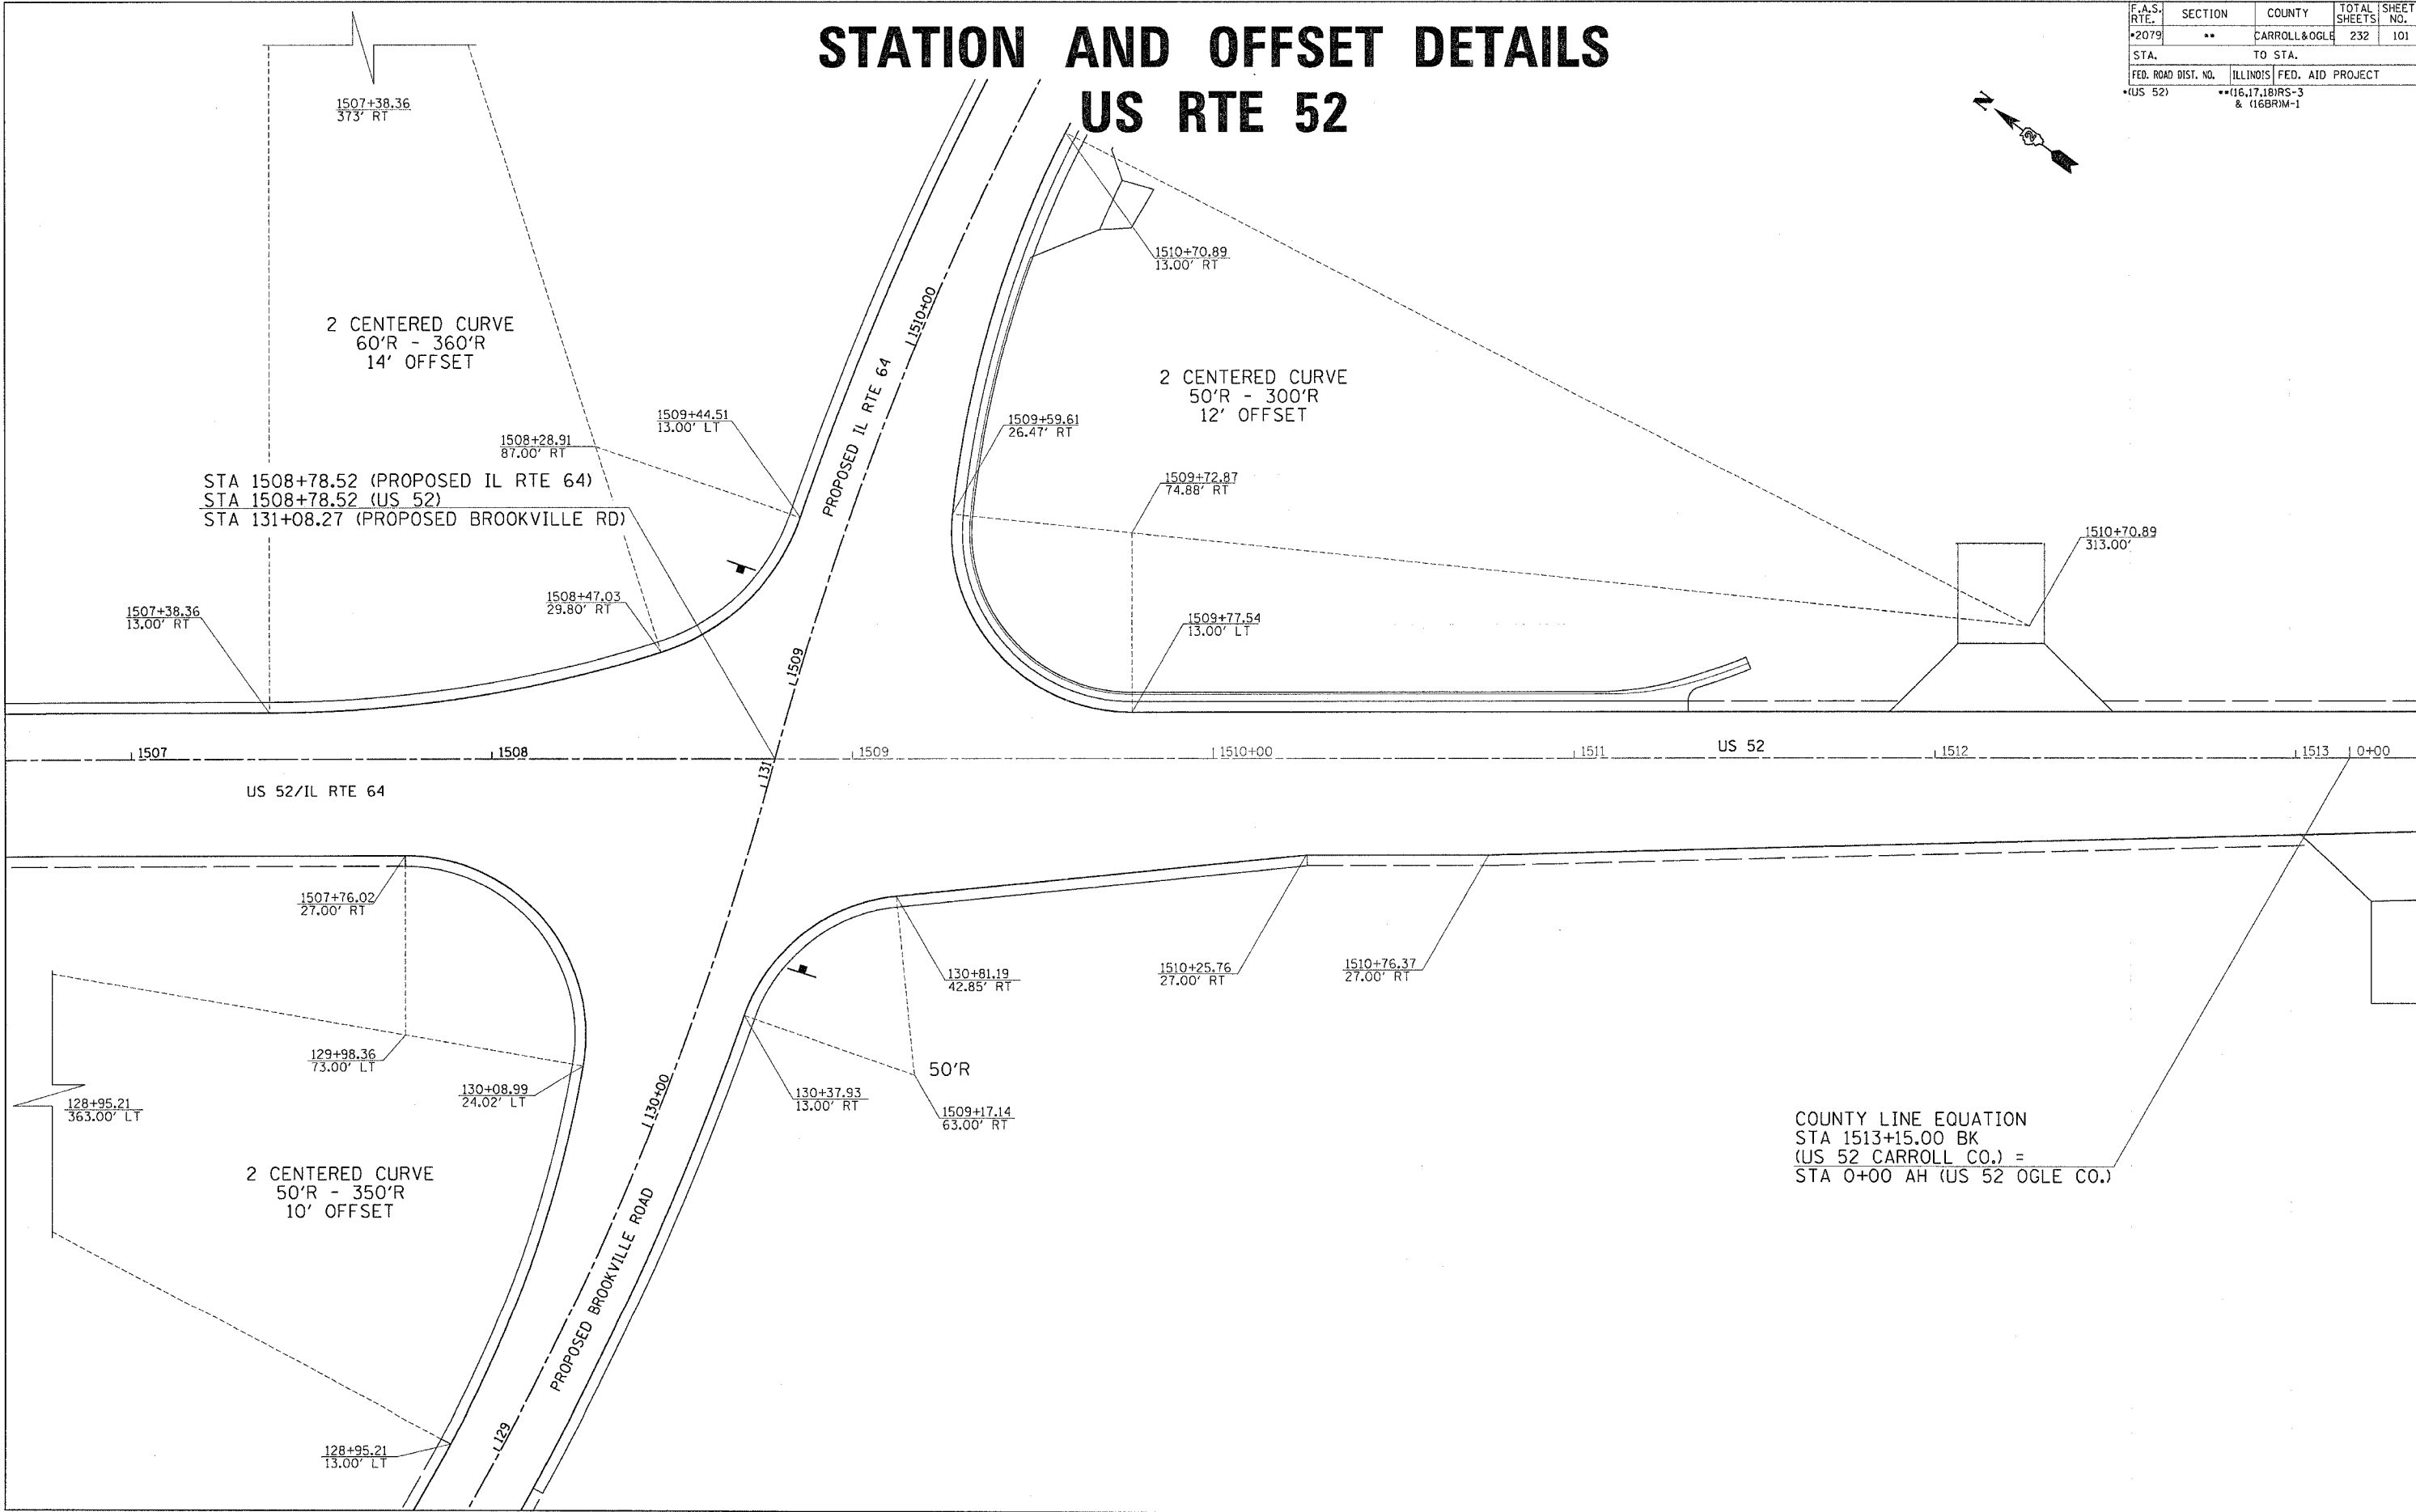


F.A.S. RTE.	SECTION	COUNTY	TOTAL SHEETS	SHEET NO.
*2079	**	CARROLL & OGLE	232	101
STA.		TO STA.		
FED. ROAD DIST. NO.	ILLINOIS	FED. AID PROJECT		
(US 52)	**	(16,17,18)RS-3 & (16BR)M-1		

STATION AND OFFSET DETAILS US RTE 52

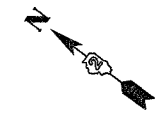

PLOT DATE = Wed Mar 07 14:55:45 2007
 FILE NAME = L:\2006\64237\101.dgn
 PLOT SCALE = 28.0000 / IN.
 REFERENCE = REF#