


•(16,17,18)RS-3&(16)RM-1				CONTRACT NO. 64237
F.A.S. RTE.	SECTION	COUNTY	TOTAL SHEETS	SHEET NO.
2079		CARROLL & OGLE	232	172
STA. 146+75.0000		TO STA. 146+75.0000		
FED. ROAD DIST. NO.	ILLINOIS FED. AID PROJECT			

160 150 140 130 120 110 100 90 80 70 60 50 40 30 20 10 0 10 20 30 40 50 60 70 80 90 100 110 120 130 140 150 160

FINAL SURVEY	BY	DATE
REVISIONS		
NOTE BOOK NO.		
AREAS CHECKED		

ORIGINAL SURVEY	BY	DATE
REVISIONS		
NOTE BOOK NO.		
AREAS CHECKED		

PLOT DATE = Wed Mar 07 11:53:53 2007
 FILE NAME = c:\p\projects\202685\202685.mxd
 PLOT SCALE = 10.0000 / IN.
 USER NAME = stringer_fm

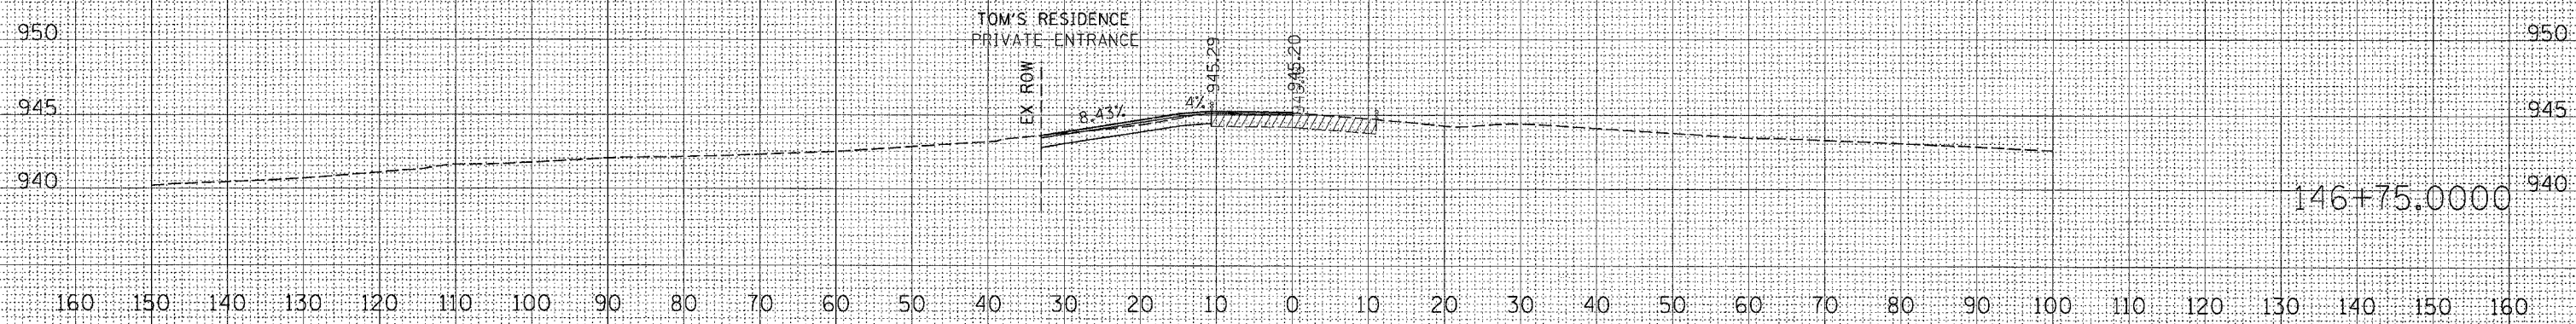

160 150 140 130 120 110 100 90 80 70 60 50 40 30 20 10 0 10 20 30 40 50 60 70 80 90 100 110 120 130 140 150 160