


CONTRACT NO. 64237				
F.A.S. RTE.	SECTION	COUNTY	TOTAL SHEETS	SHEET NO.
2079		CARROLL/OGLE	232	206
STA. 129+00.0000 TO STA. 129+50.0000				
FED. ROAD DIST. NO.	ILLINOIS FED. AID PROJECT			

DATE	
BY	
FINAL SURVEY	
PLOTTED	
NOTE BOOK	
AREAS CHECKED	
NO.	

DATE	
BY	
ORIGINAL SURVEY	
PLOTTED	
NOTE BOOK	
AREAS CHECKED	
NO.	

PLOT DATE = Fri Apr 06 10:59:29 2007  
 PLOT SCALE = 1" = 20.0000'  
 USER NAME = mag111

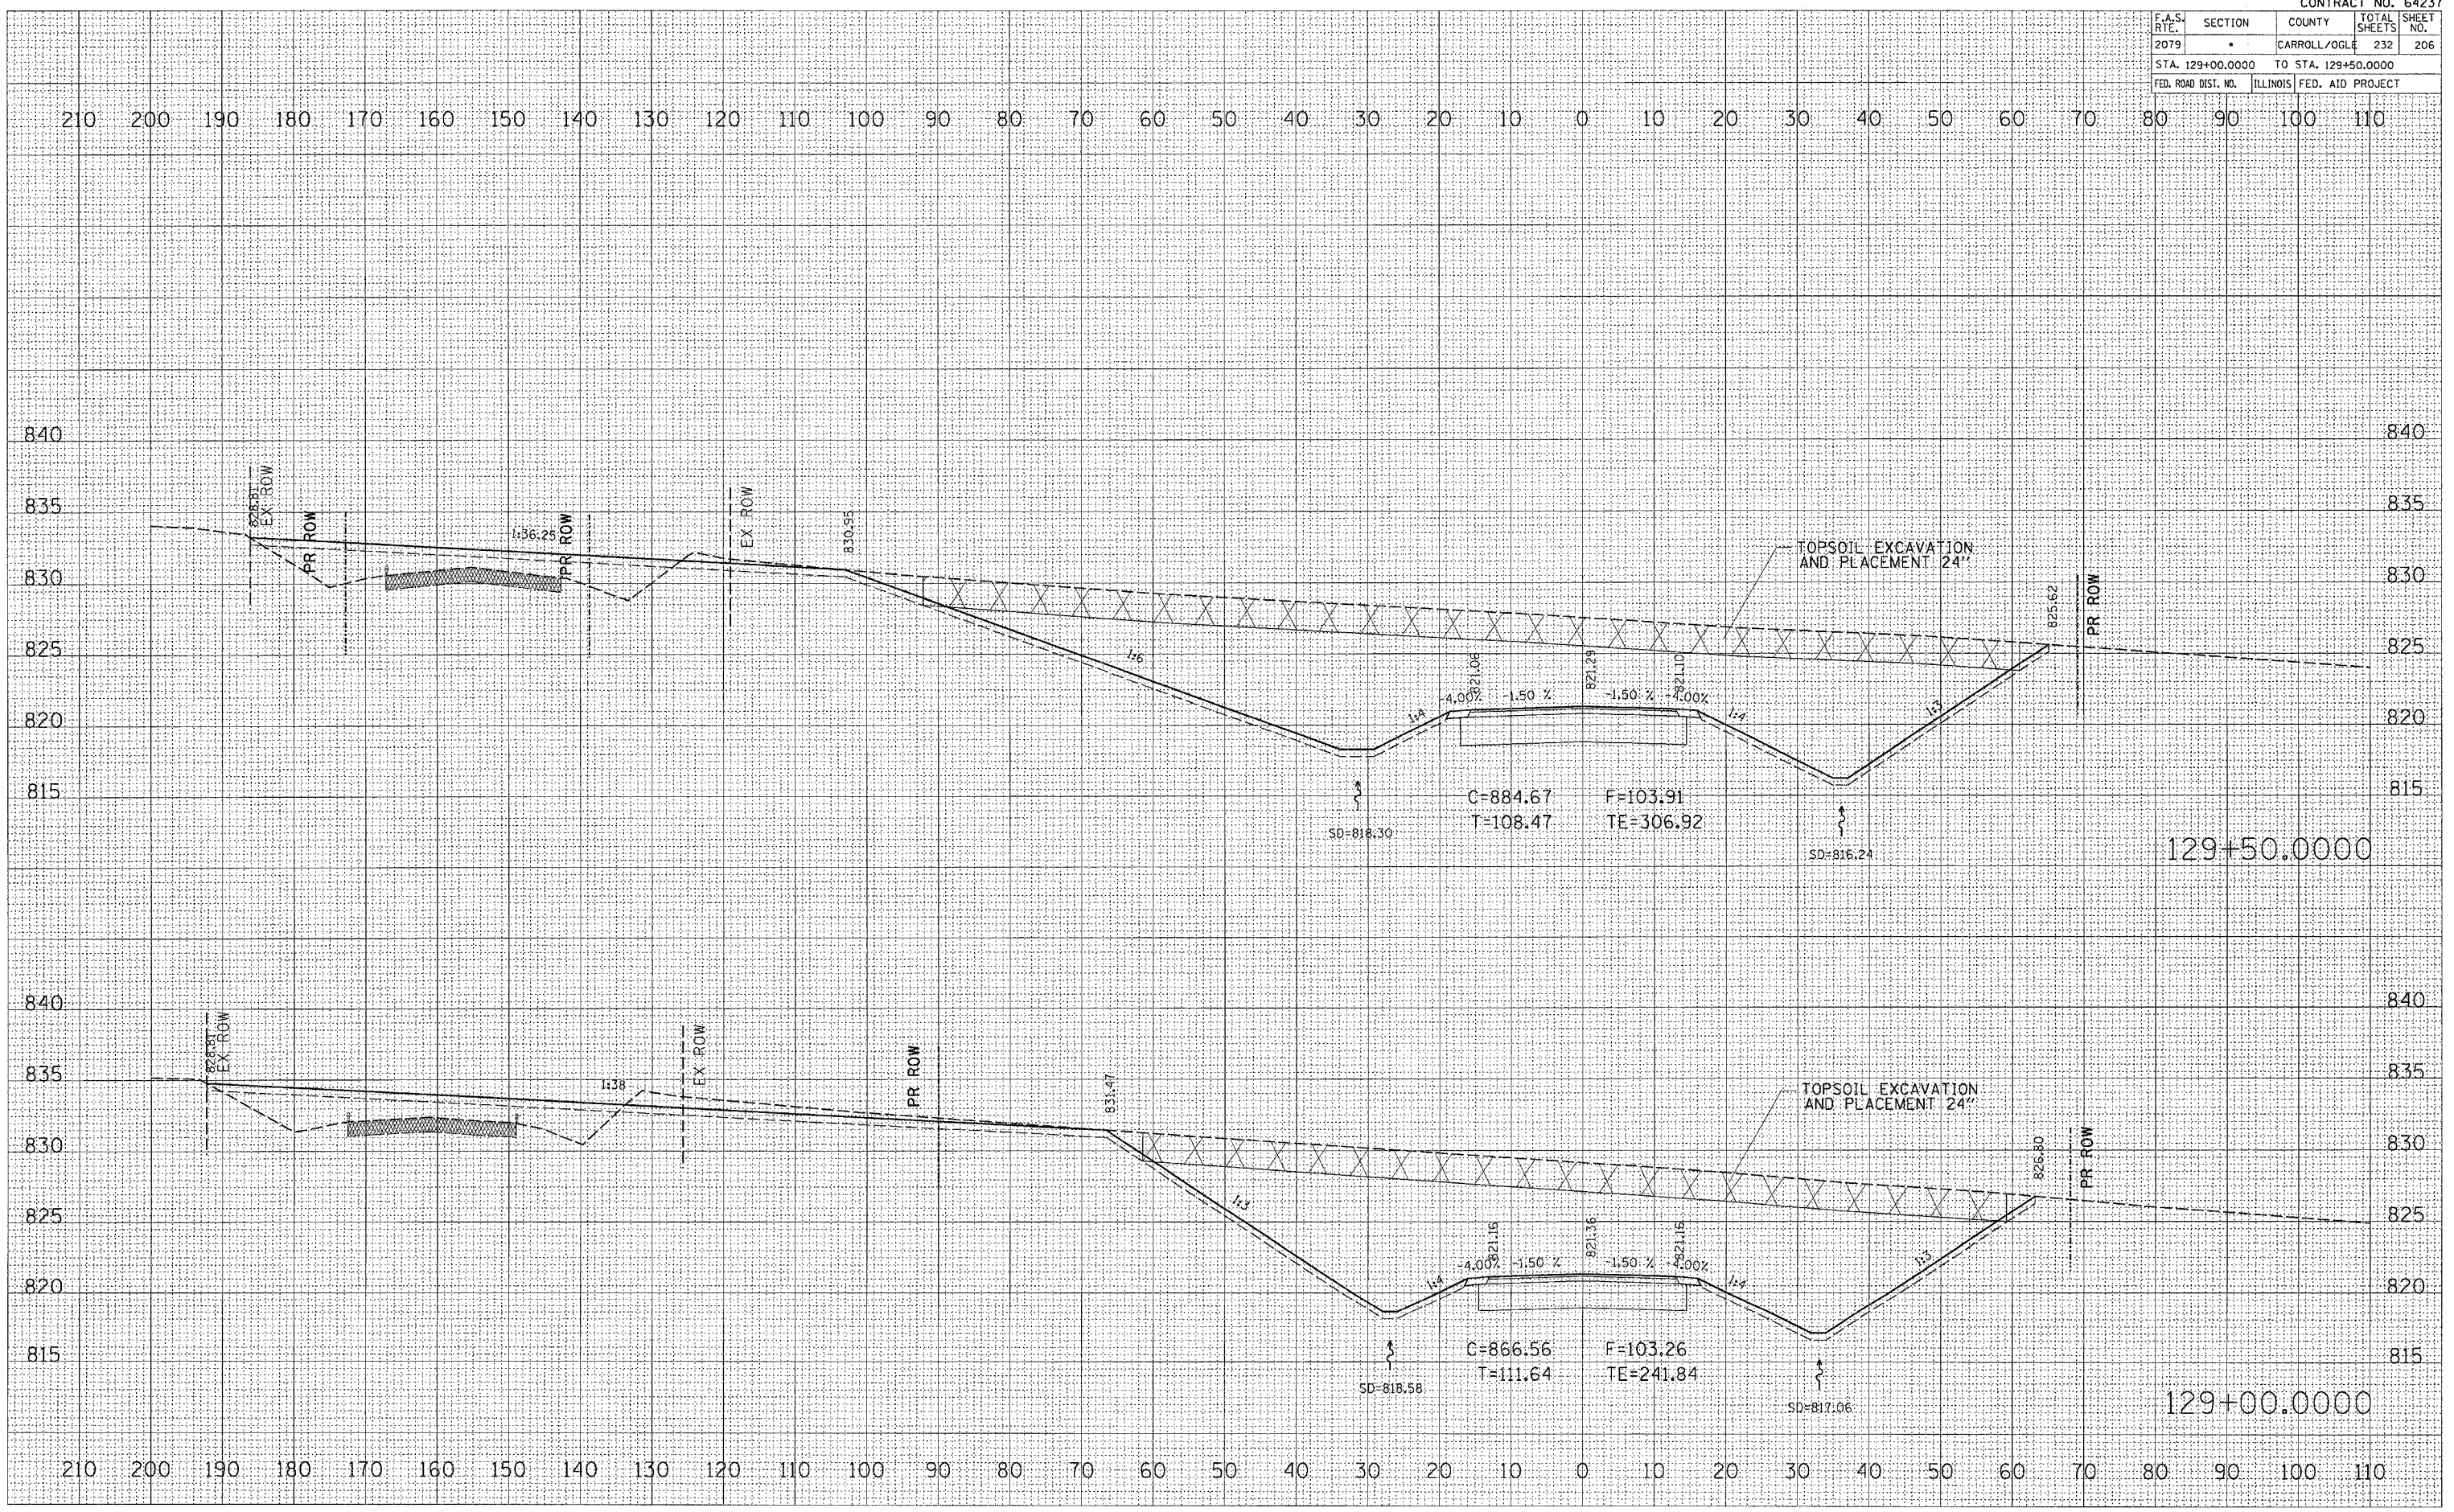

**BROOKVILLE ROAD**