



F.A.P. RTE.	SECTION	COUNTY	TOTAL SHEETS	SHEET NO.
553	120T-2	OGLE	59	20
STA.		TO STA.		
FED. ROAD DIST. NO.		ILLINOIS FED. AID PROJECT		

SN 071-1160

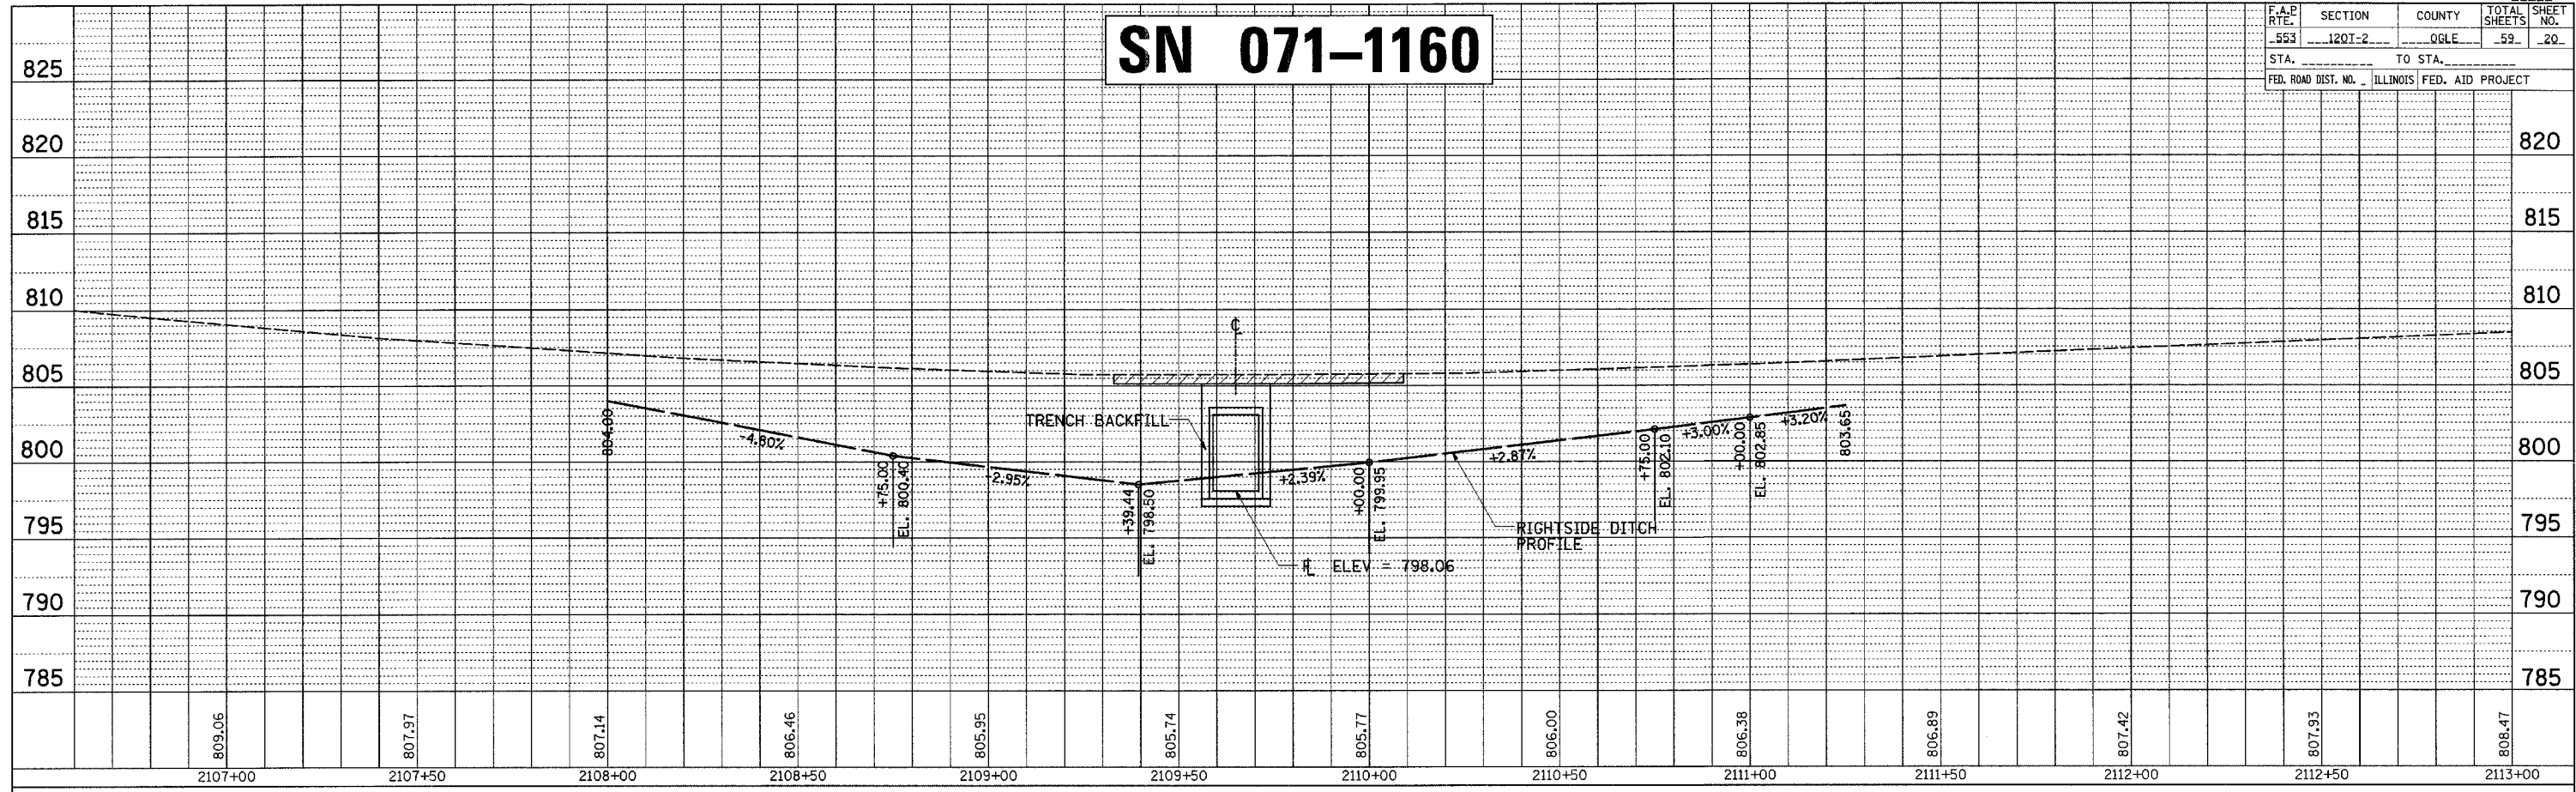

PLAN	DESIGNED	BY	DATE
	GRADES CHECKED		
	STRUCTURE NOTATION CHECKED		
	NOTE BOOK NO.		
	CADD FILE NAME		

SN 071-1161

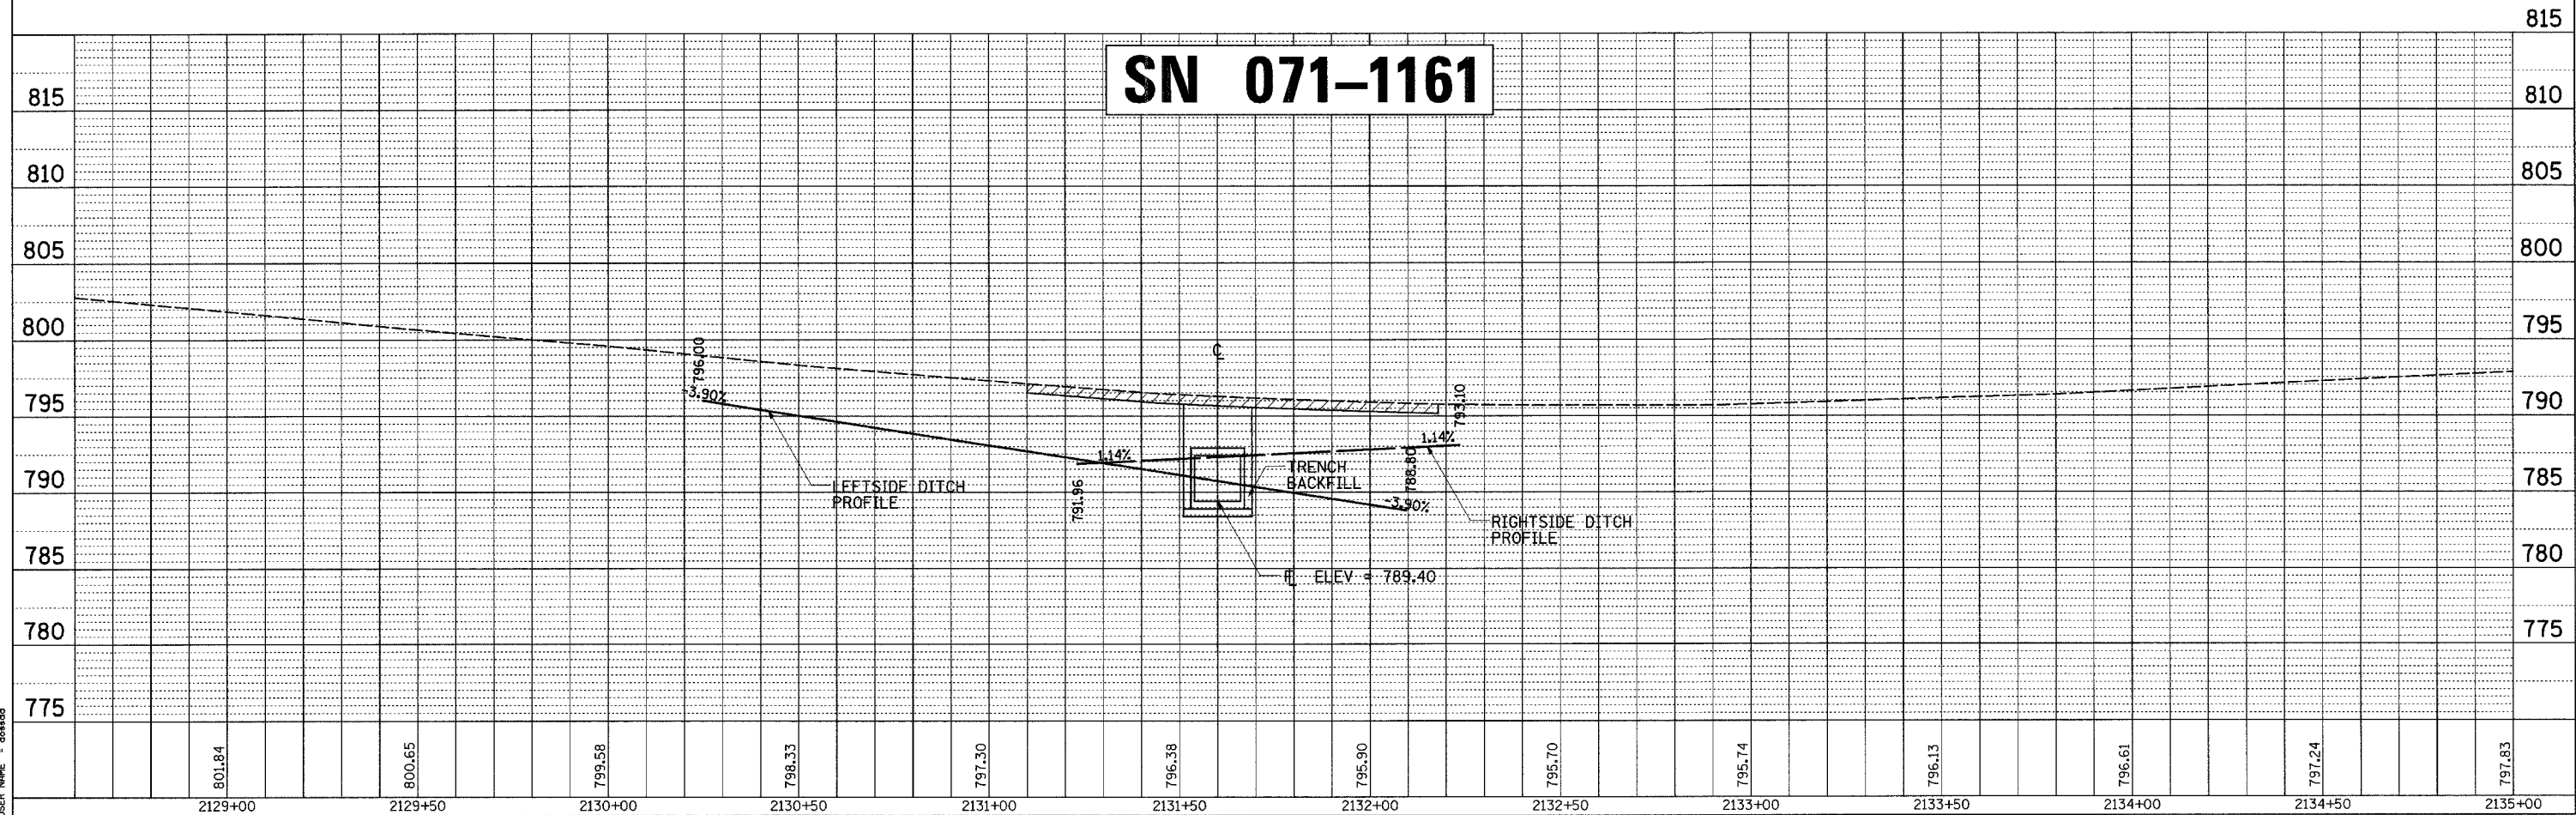

PROFILE	DESIGNED	BY	DATE
	GRADES CHECKED		
	STRUCTURE NOTATION CHECKED		
	NOTE BOOK NO.		
	CADD FILE NAME		

PLOT DATE = Wed Jul 25 09:12:53 2007
 PLOT SCALE = 20:1
 USER NAME = drossadd