
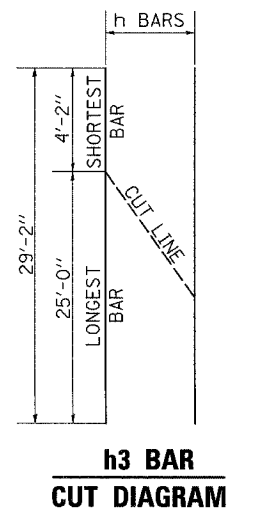
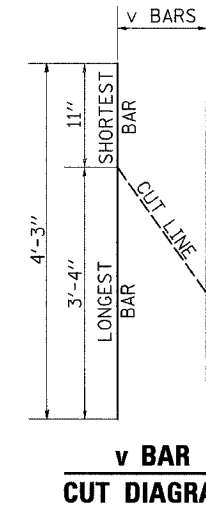
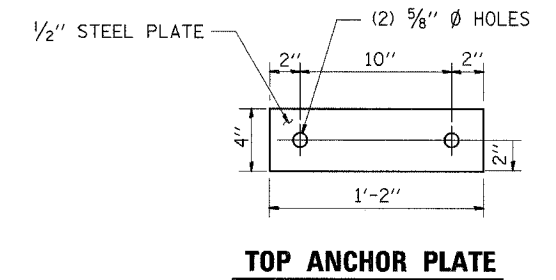
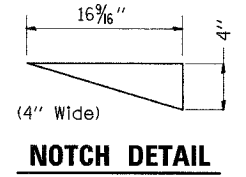
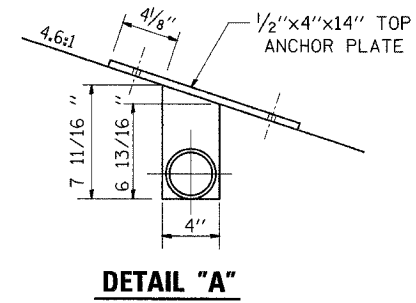


F.A.P. RTE.	SECTION	COUNTY	TOTAL SHEETS	SHEET NO.
553	120T-2	OGLE	59	32
STA.	TO STA.			
FED. ROAD DIST. NO.	ILLINOIS		FED. AID PROJECT	

GRATED CULVERT EXTENSION, NO. 2

STA 2131 + 94 LT

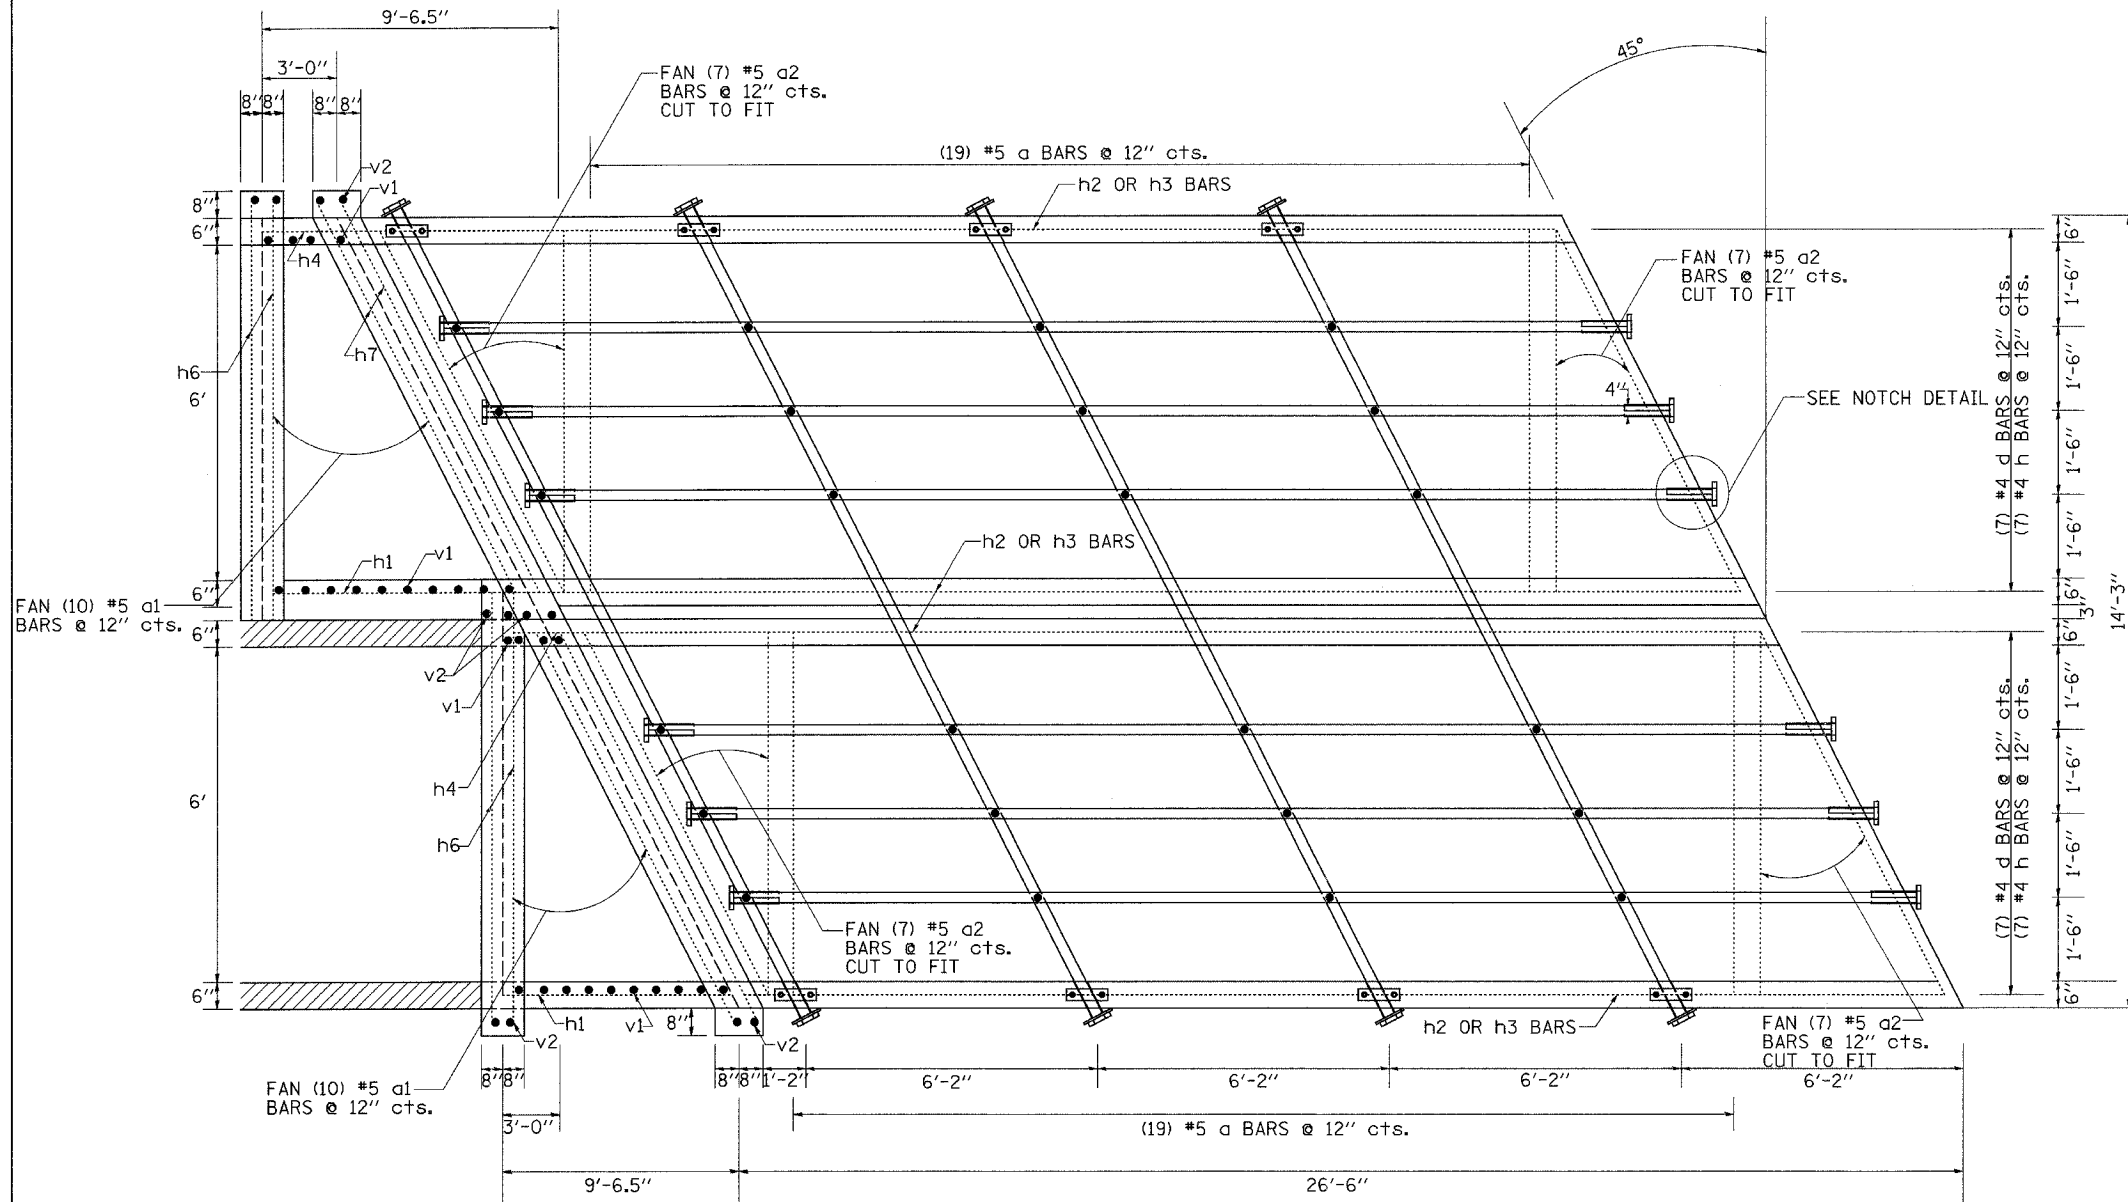

PLOT DATE = Wed Jul 26 09:21:07 2006
 FILE NAME = c:\prowork\213194\64B43\64B43.dgn
 PLOT SCALE = 50.0000 / 1"
 USER NAME = dmsdd